




EAST SECTION

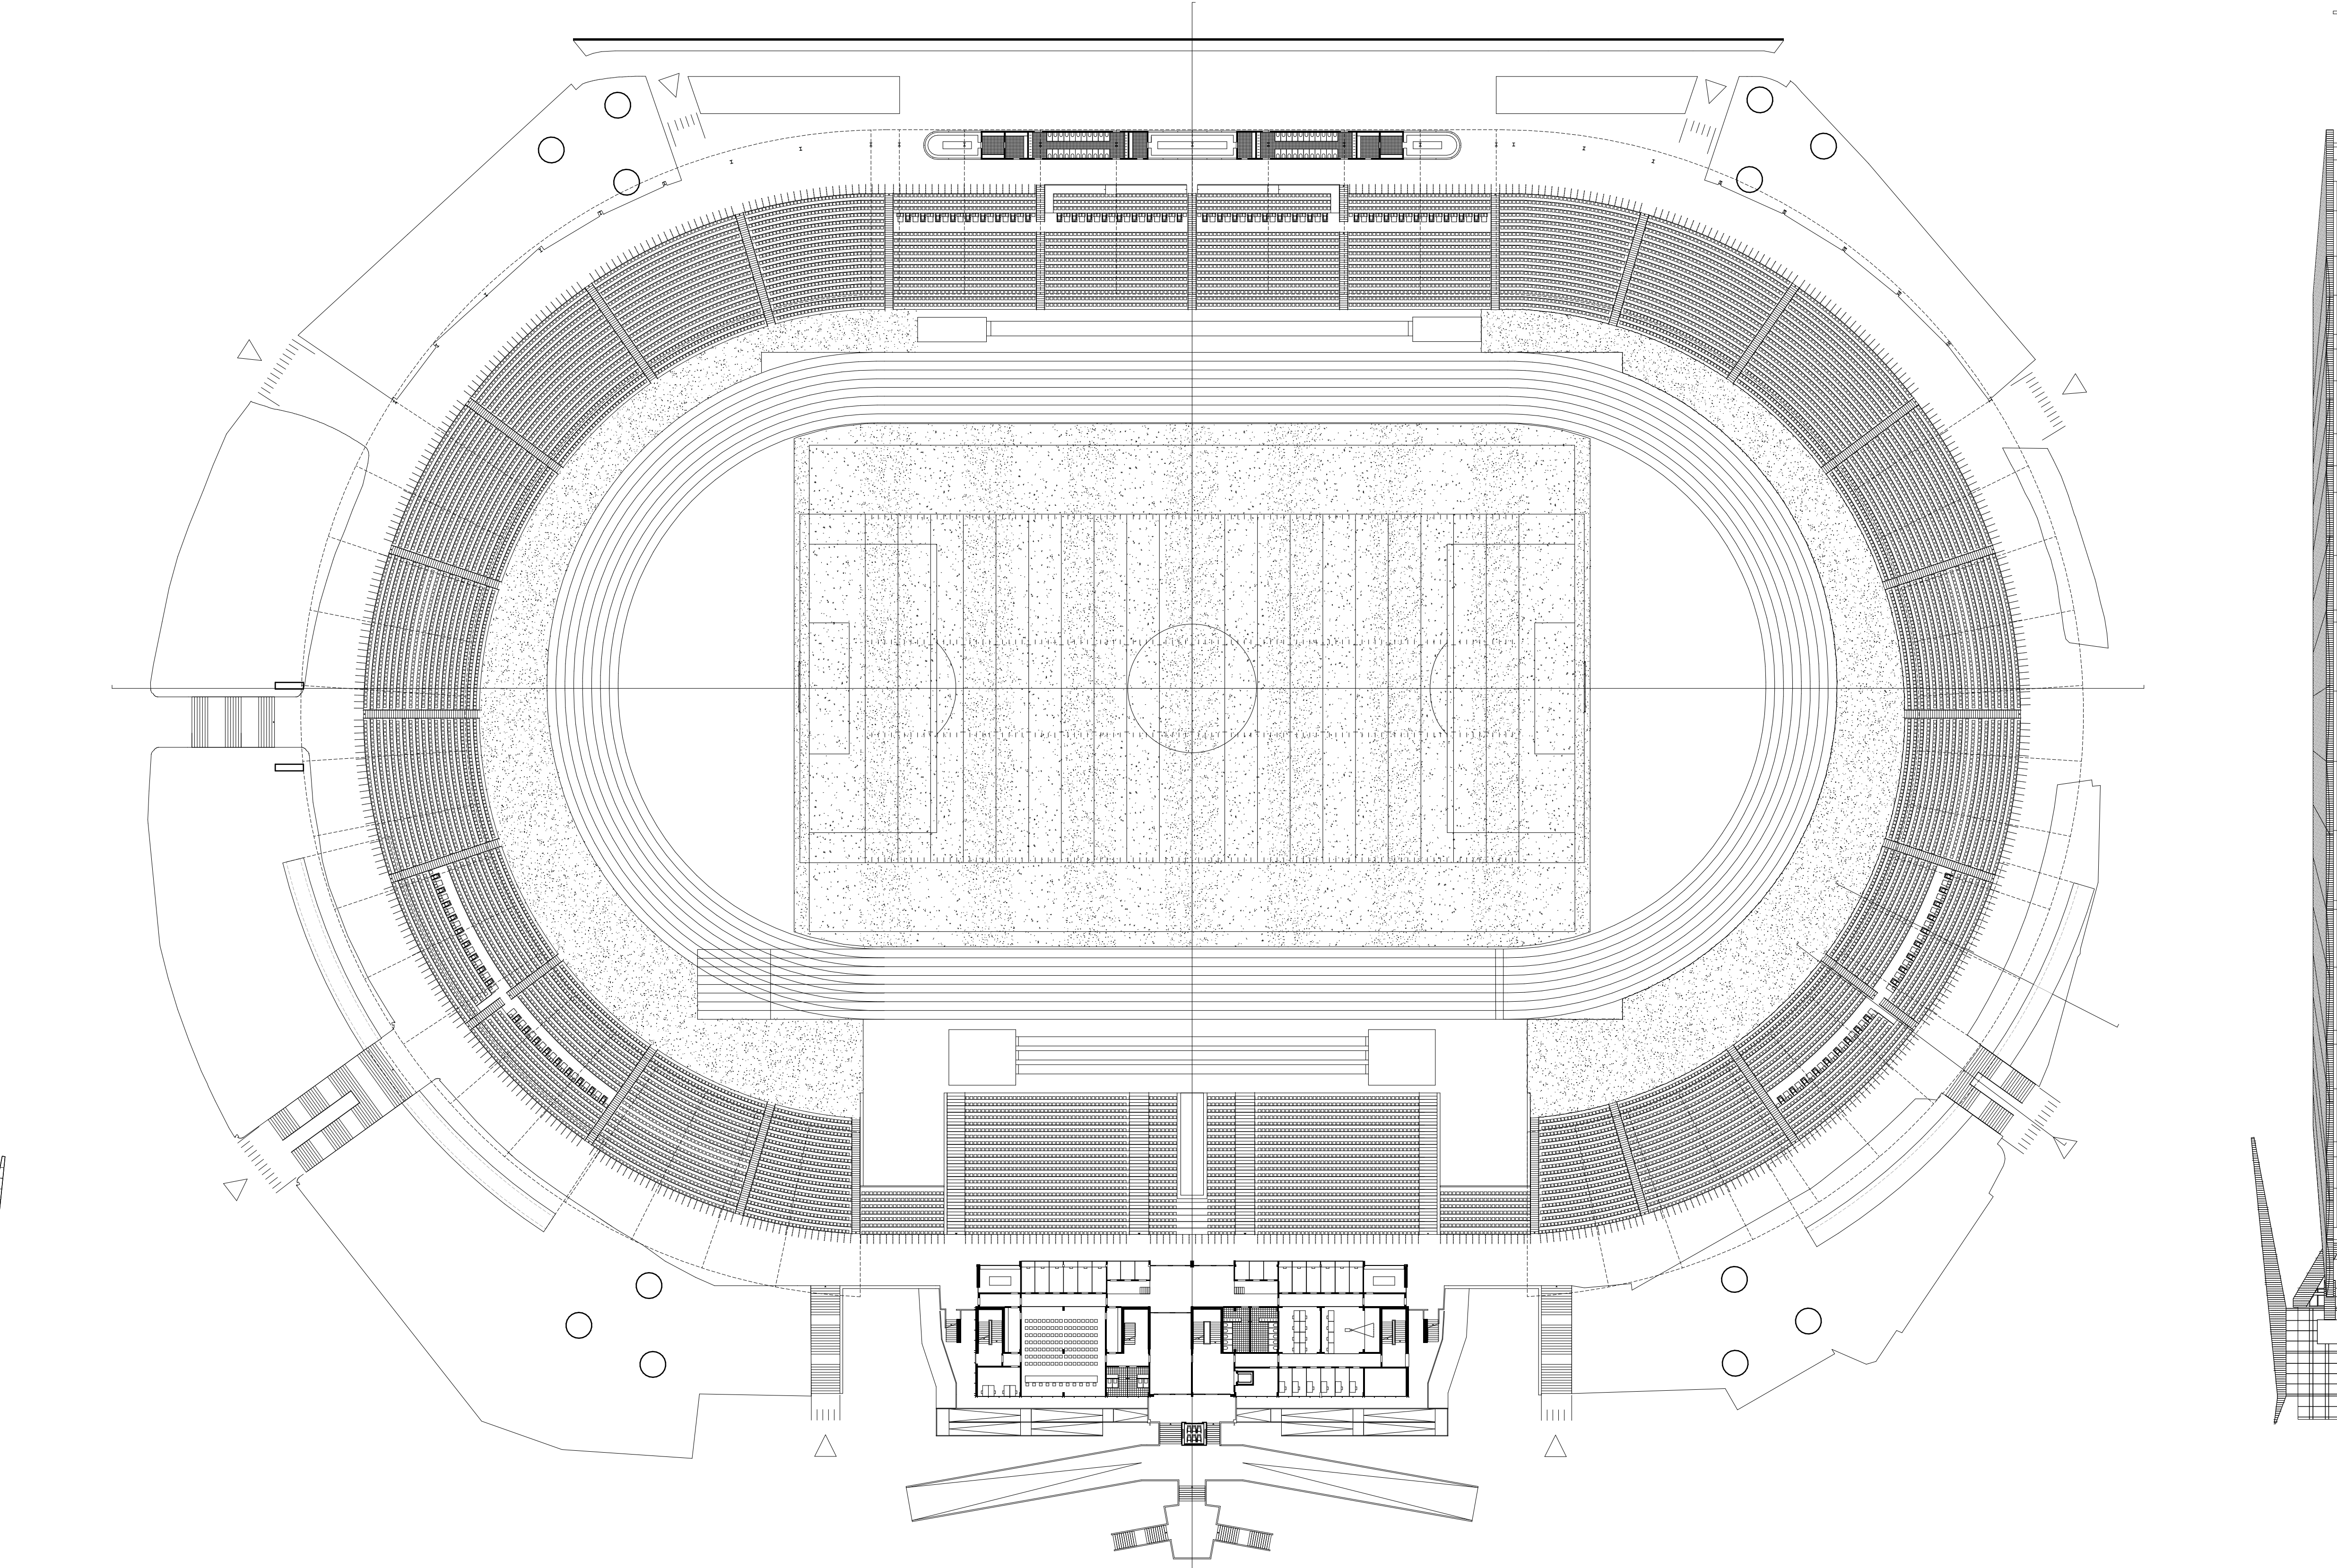


STADIUM GUEST FLOOR PLAN

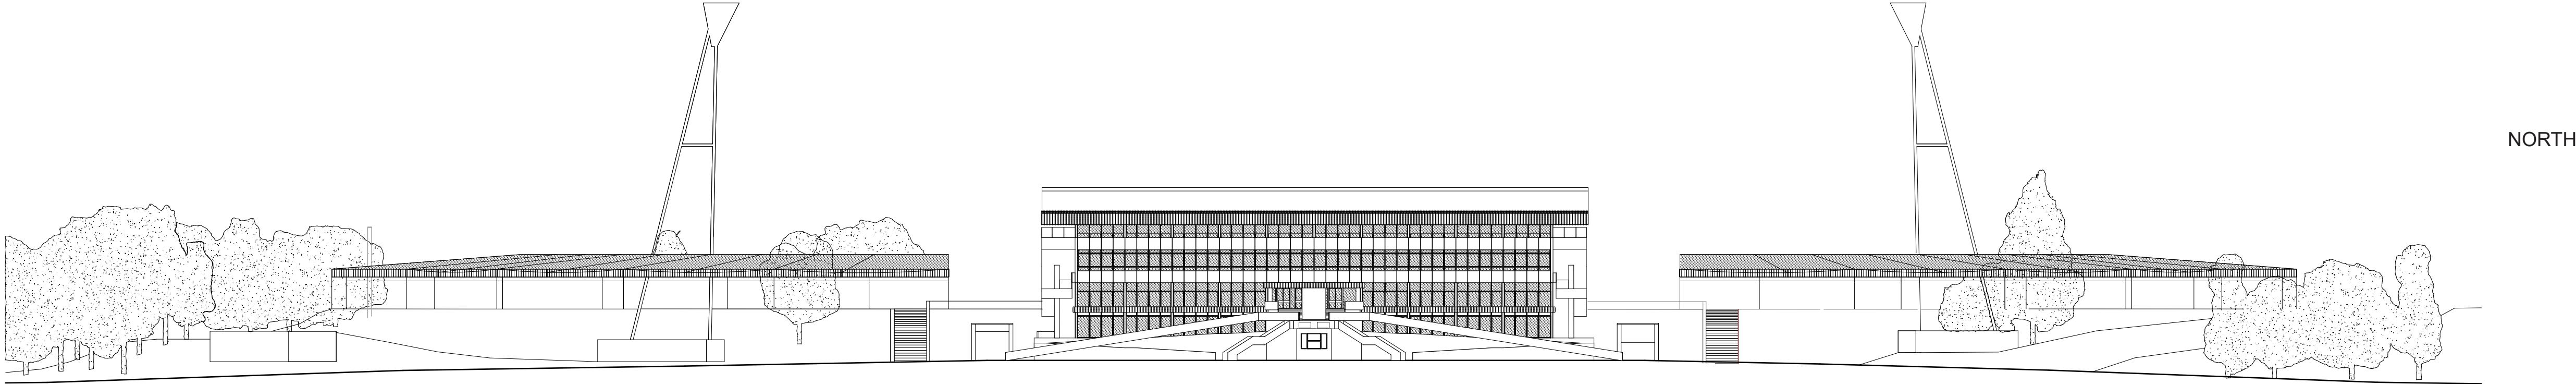


EAST ELEVATION

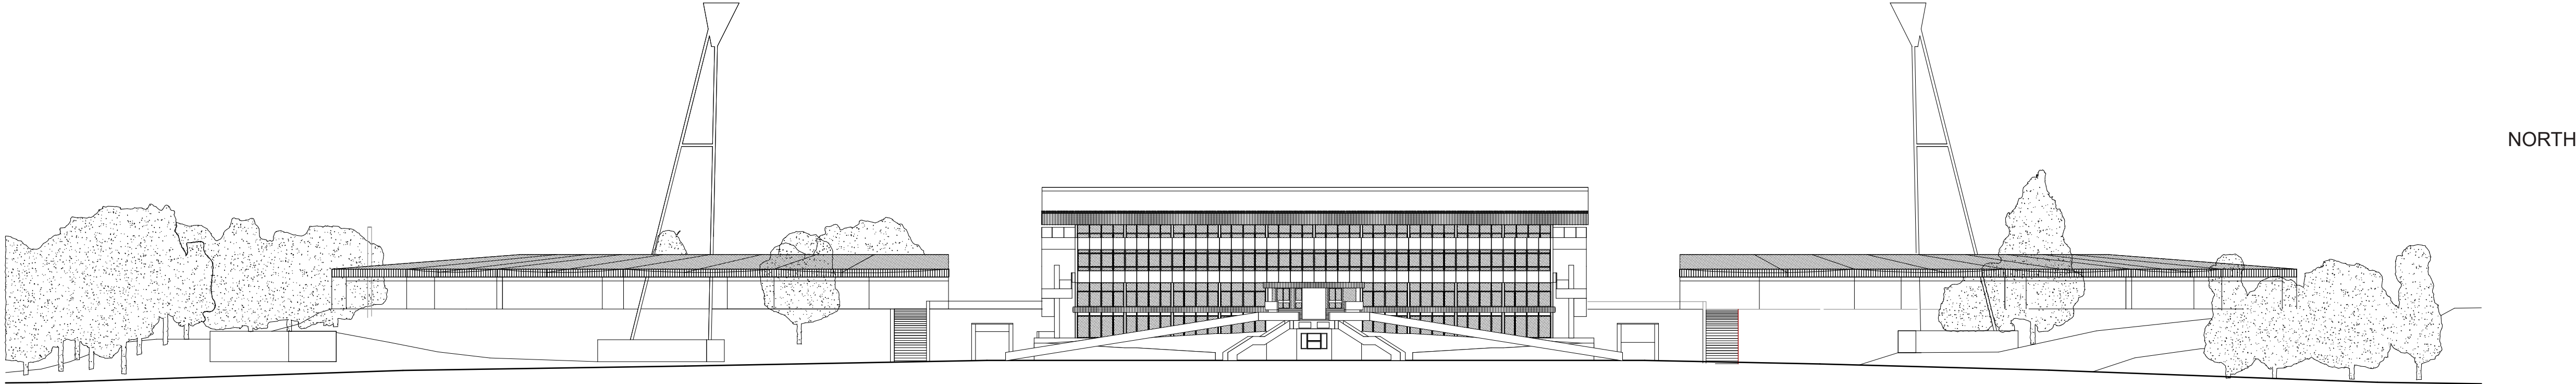

NORTH ELEVATION

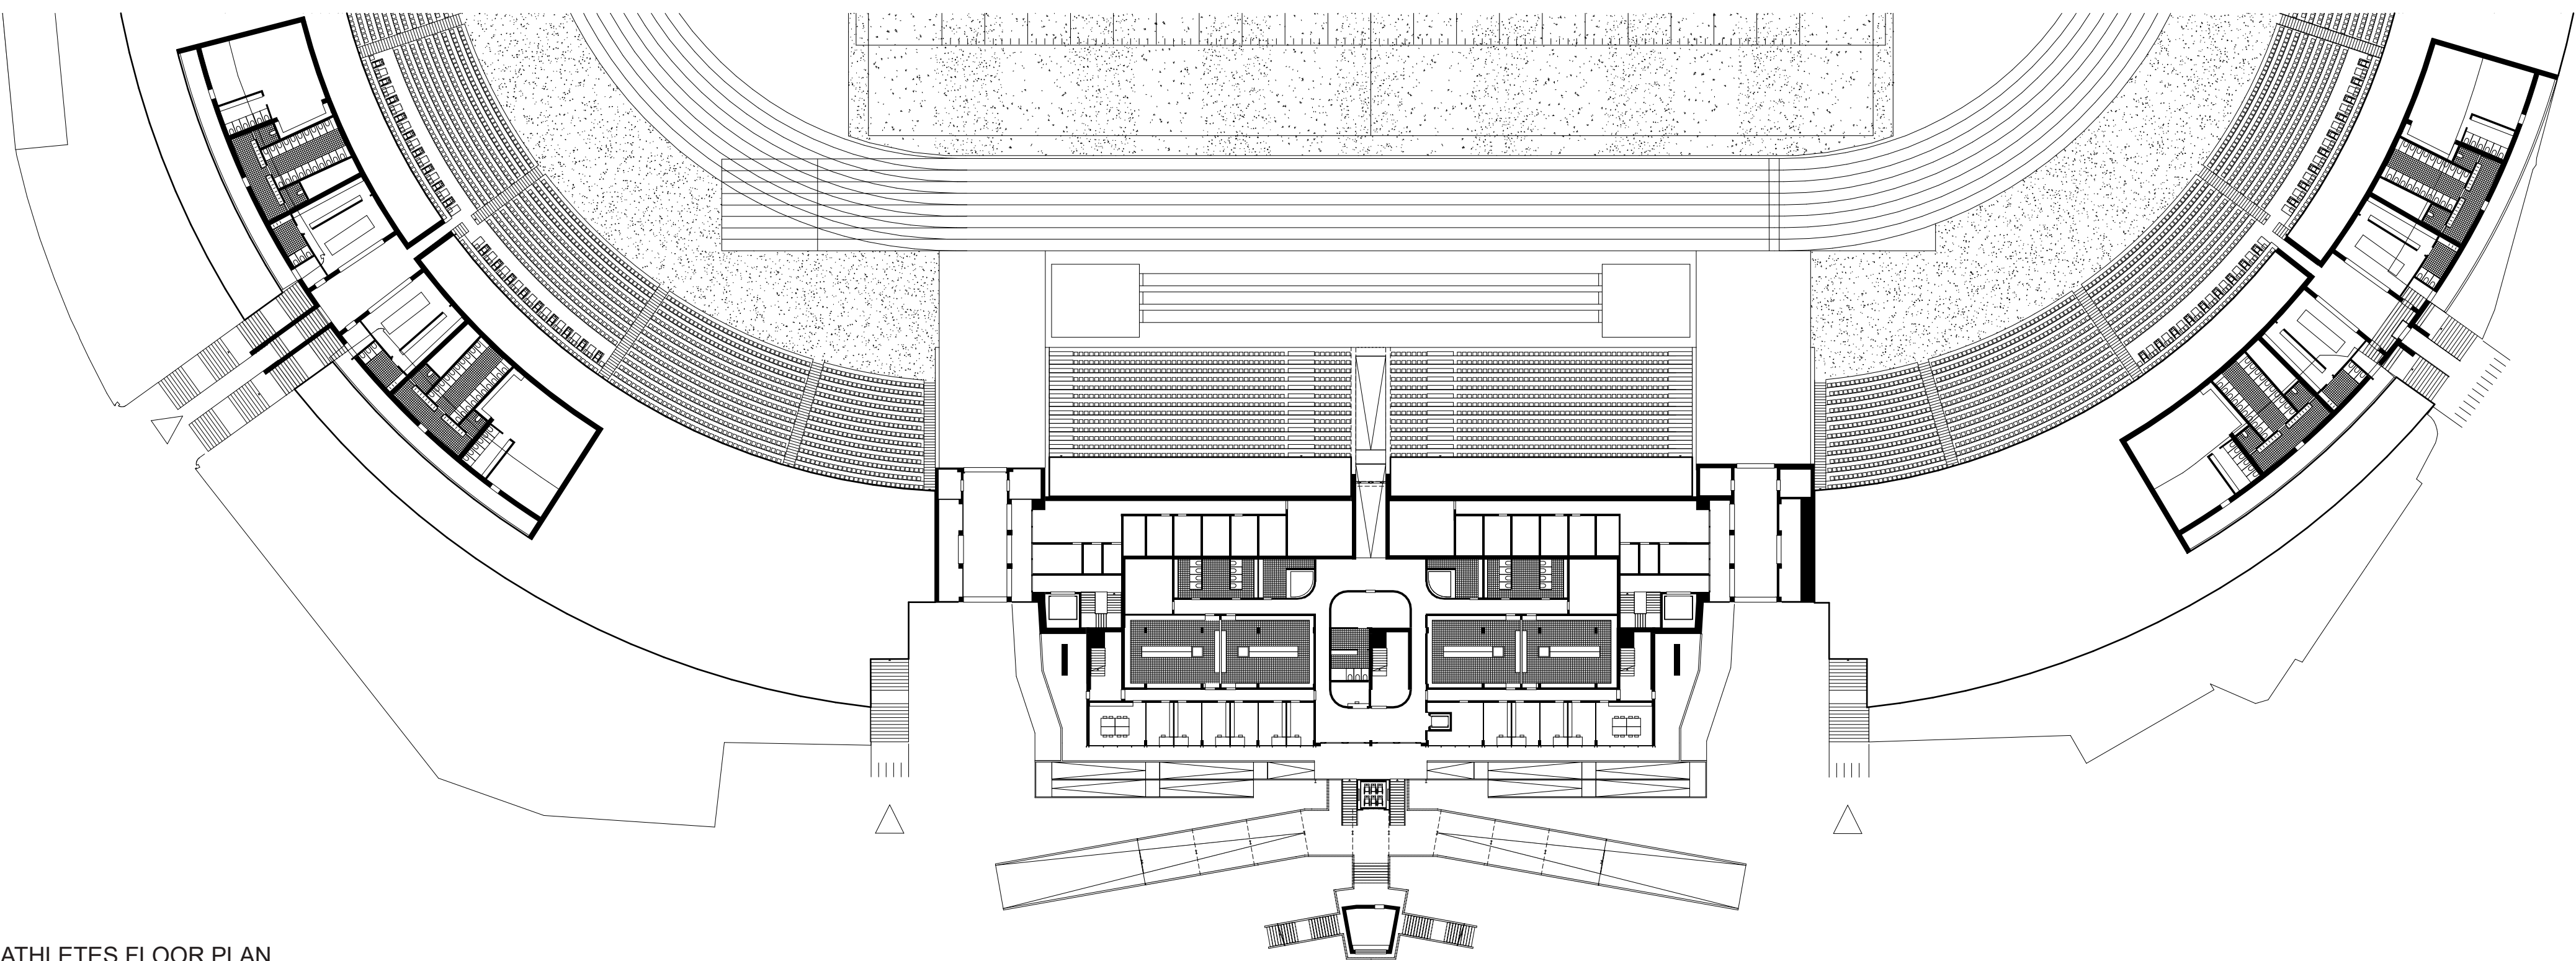

ATHLETES FLOOR PLAN

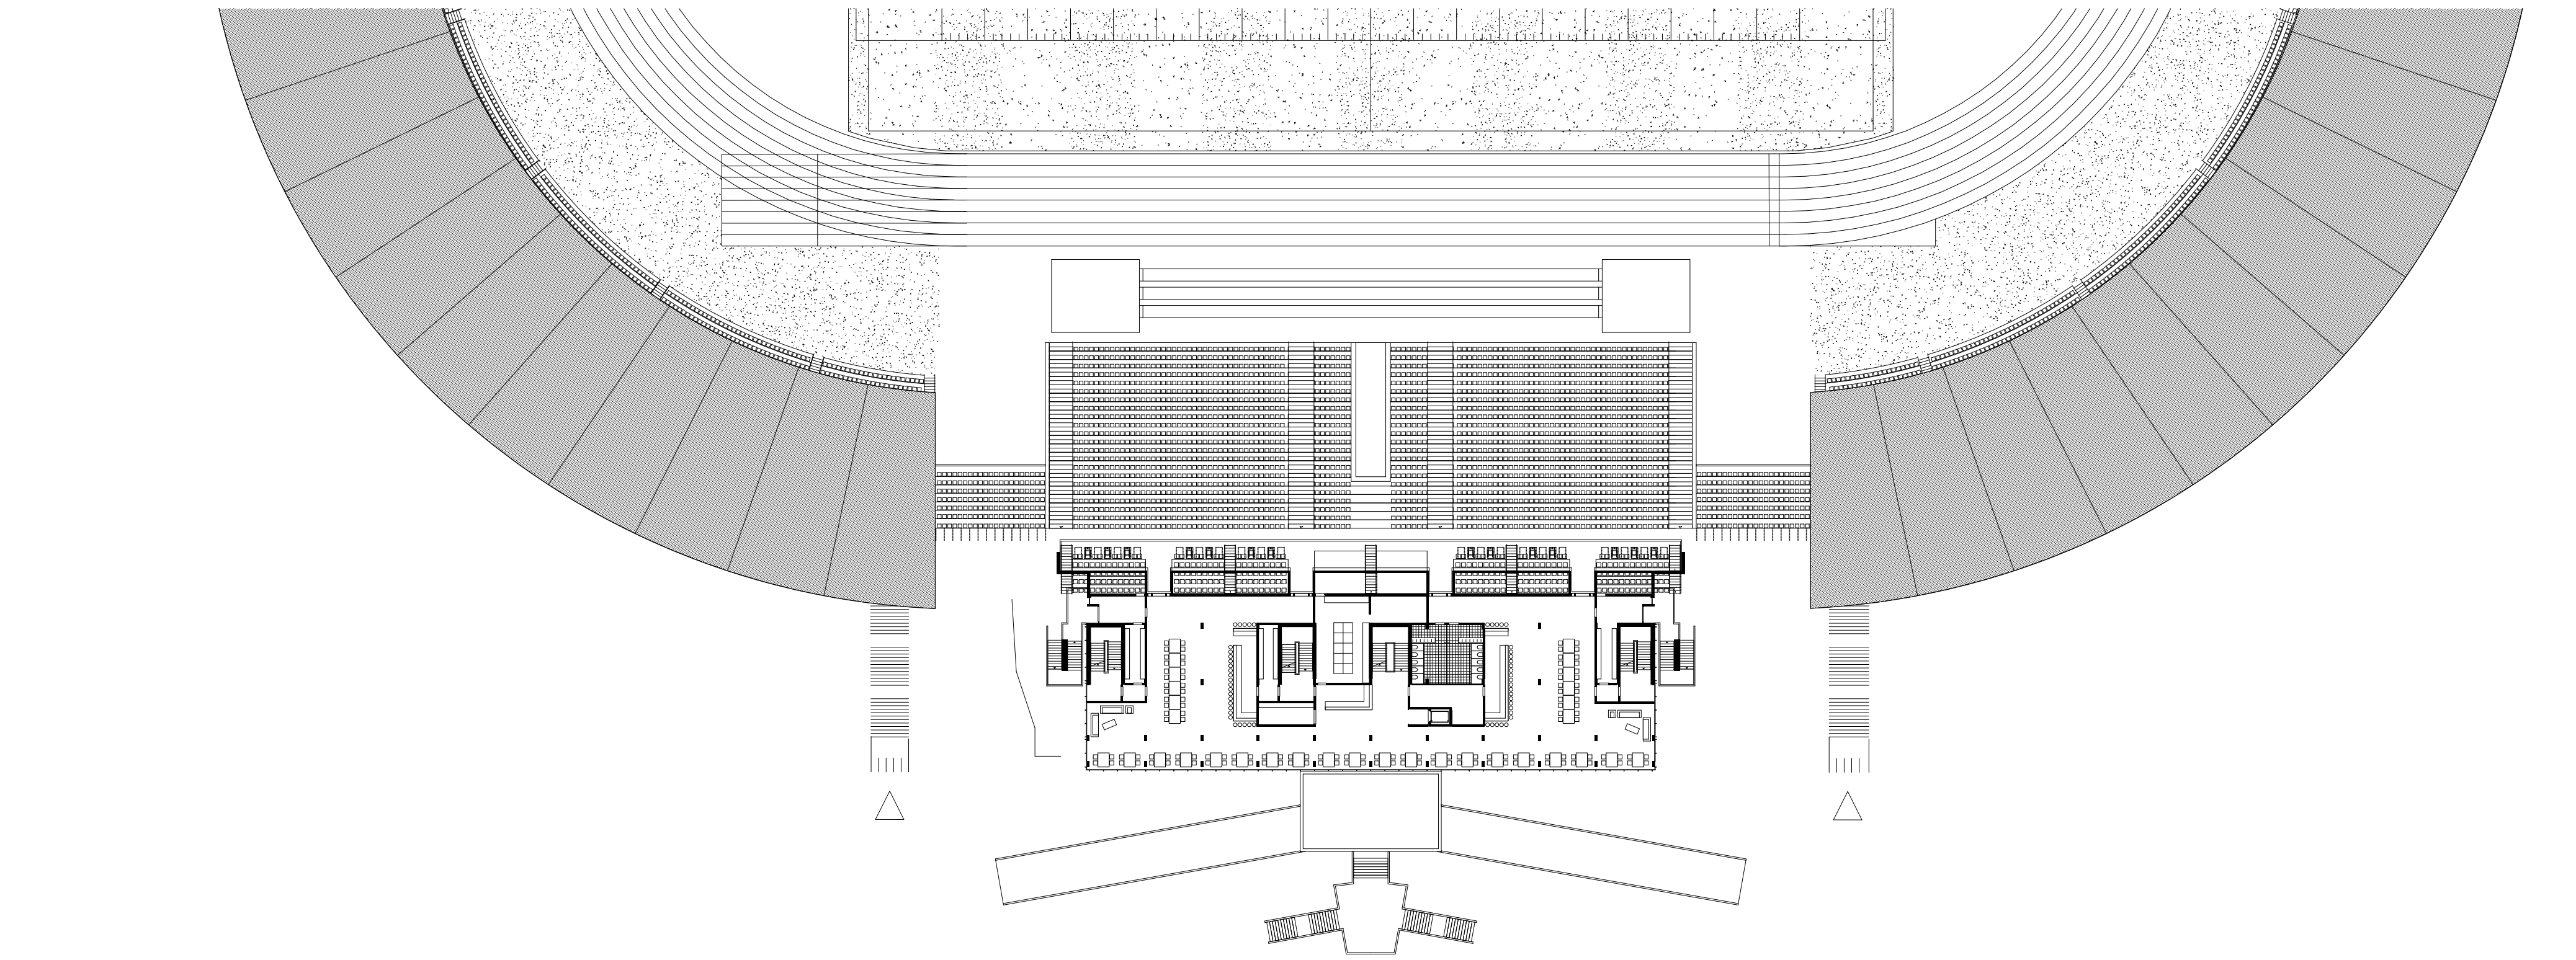

VIP FLOOR PLAN