


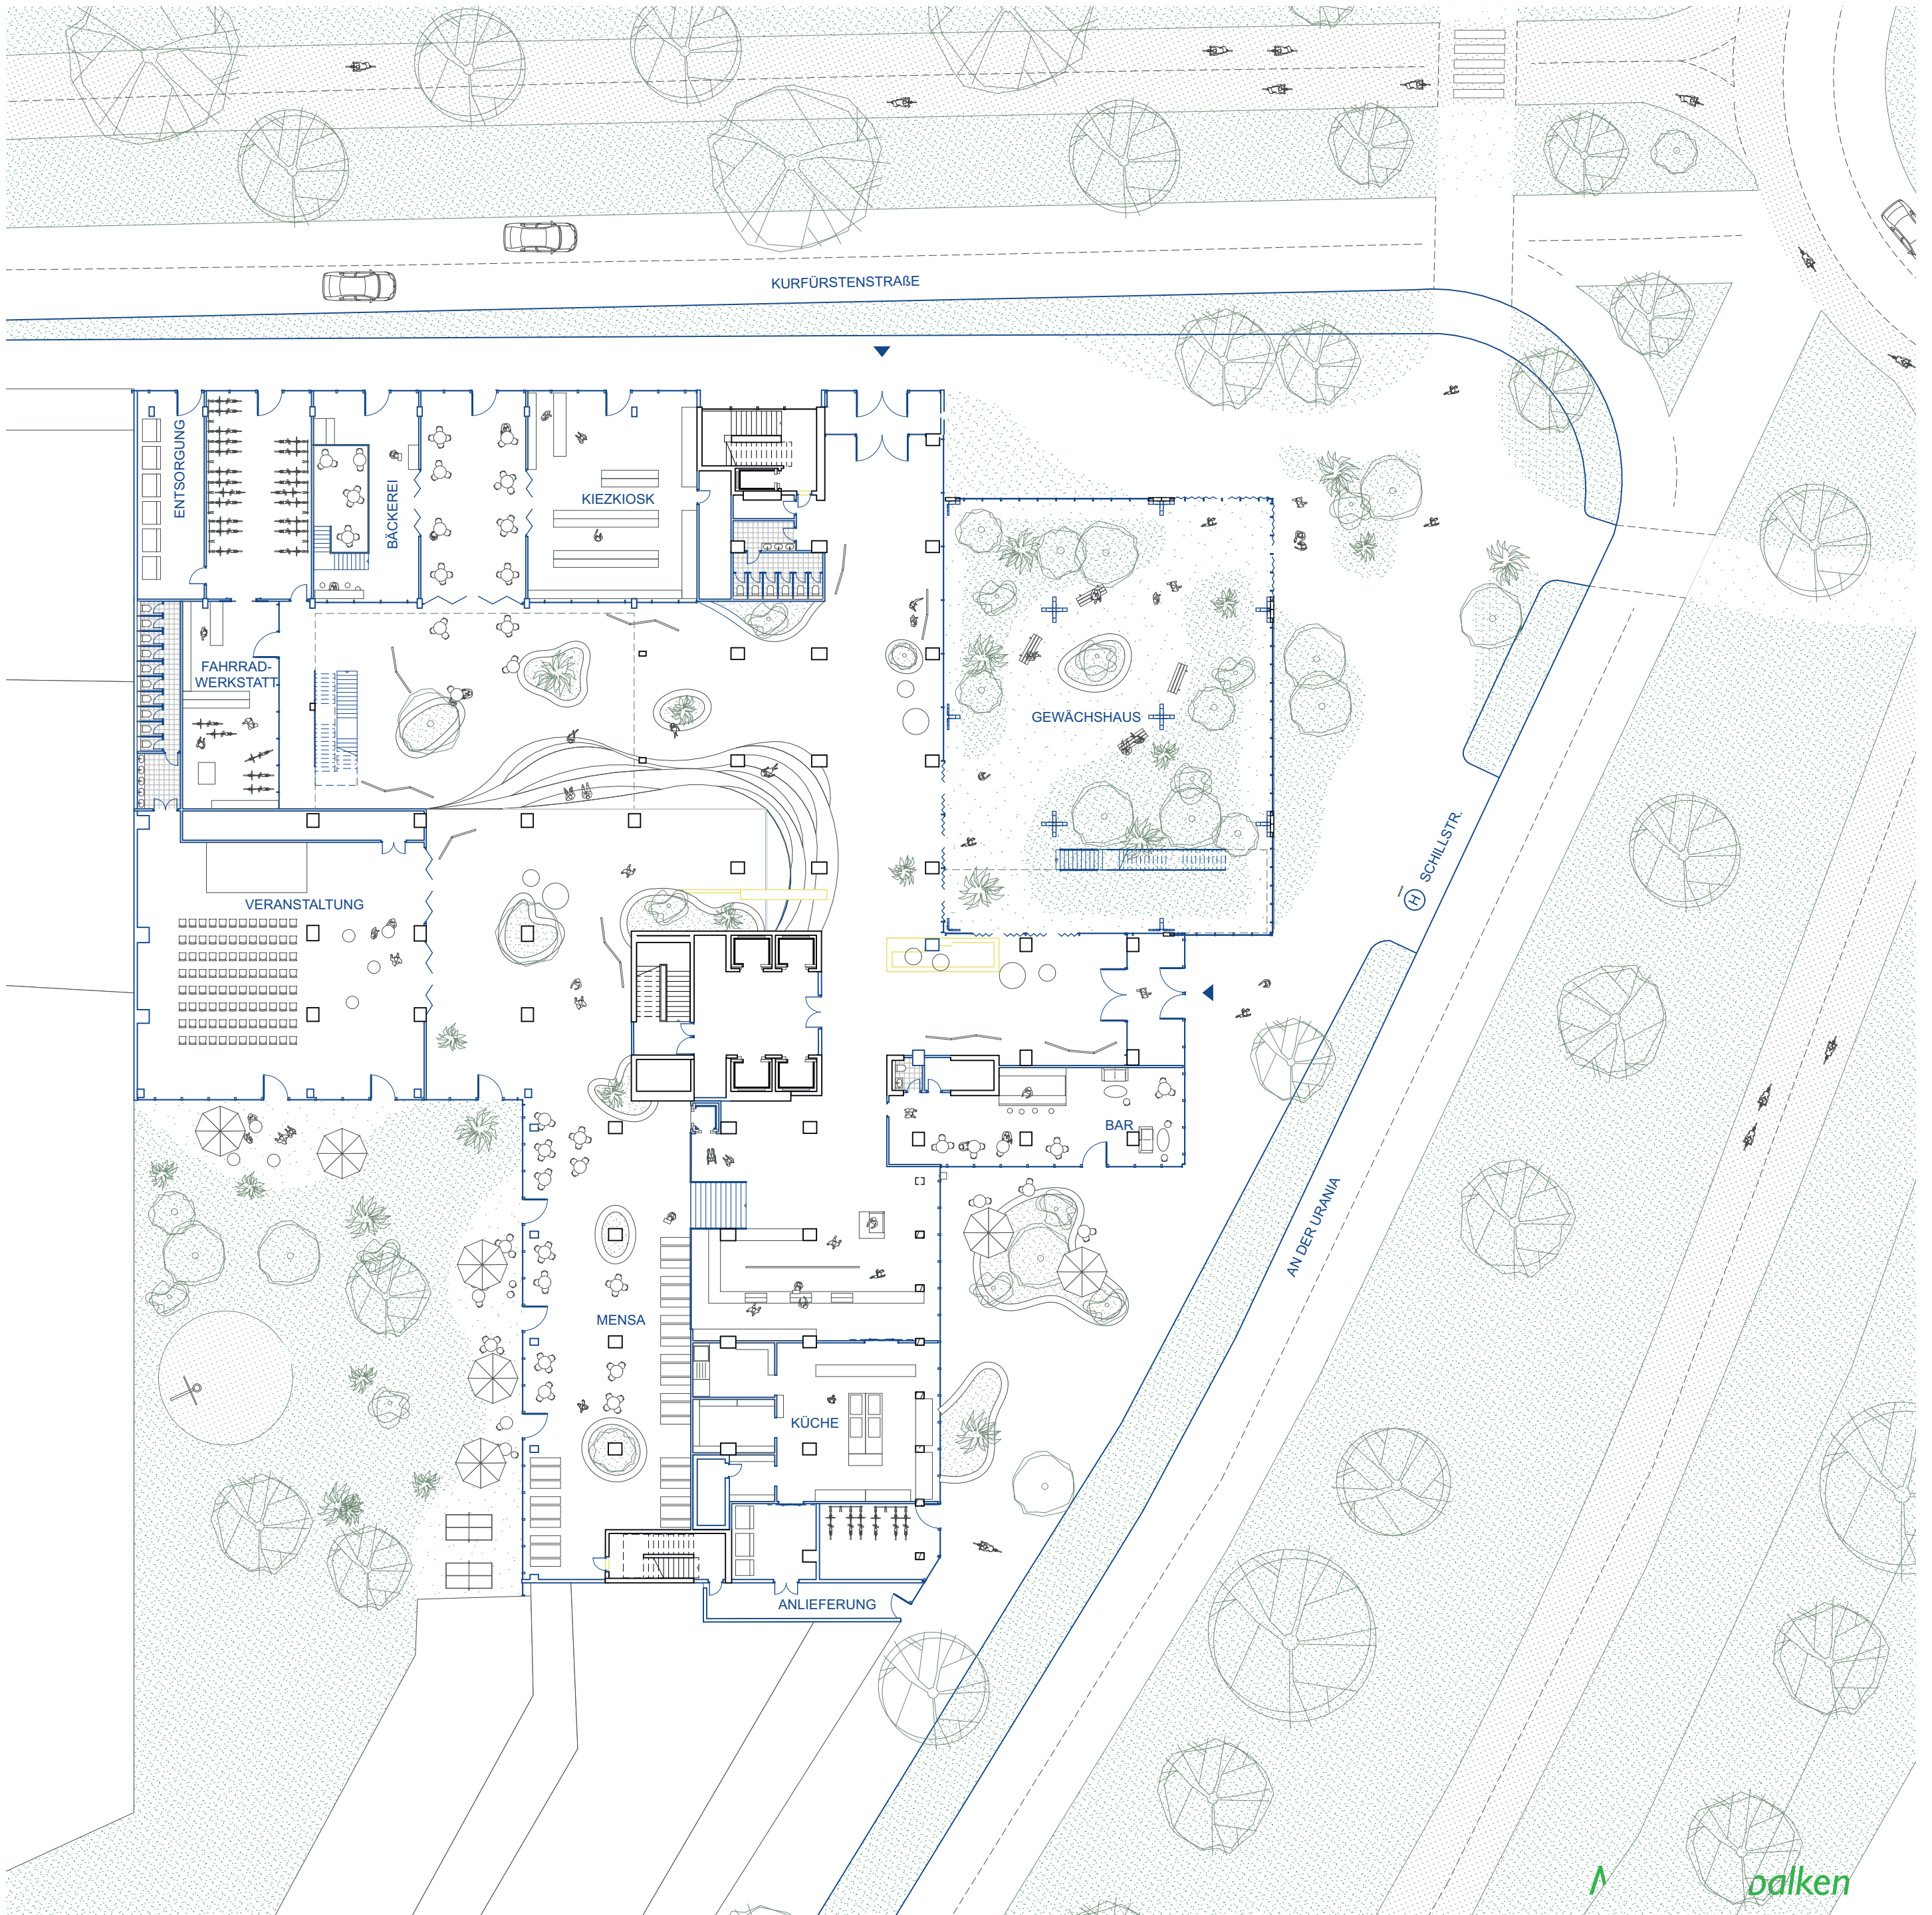

GRUNDRISS ERDGESCHOSS 1:300