




0 1 2 3 4 5

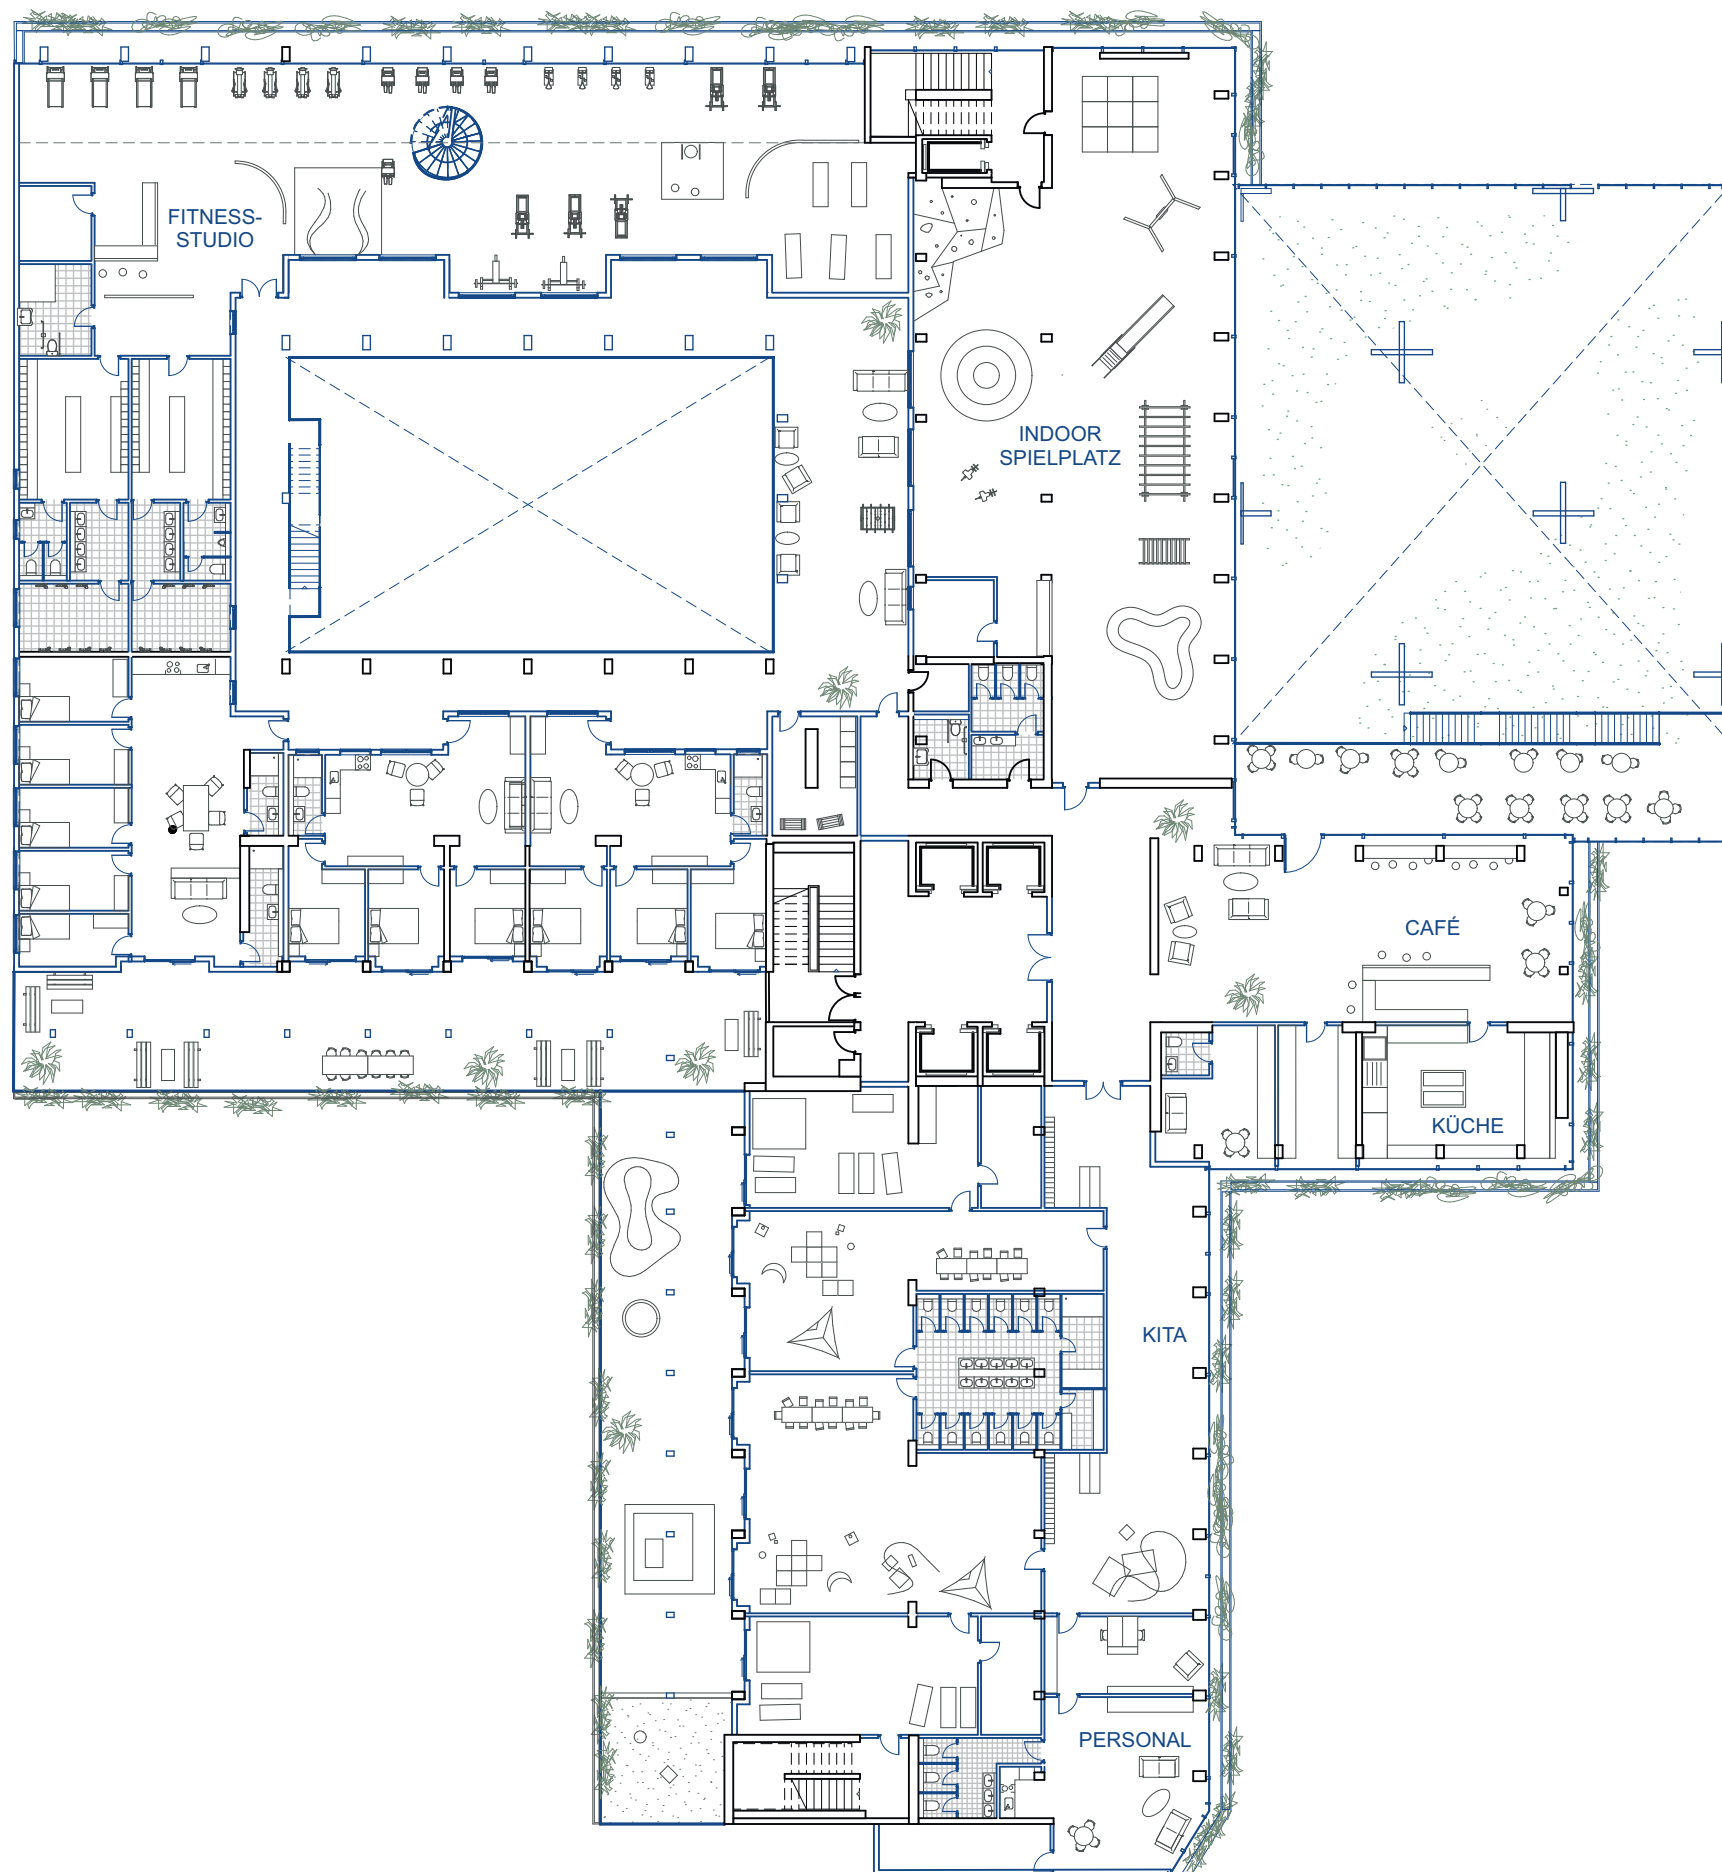

GRUNDRISS 1. OBERGESCHOSS 1:300