


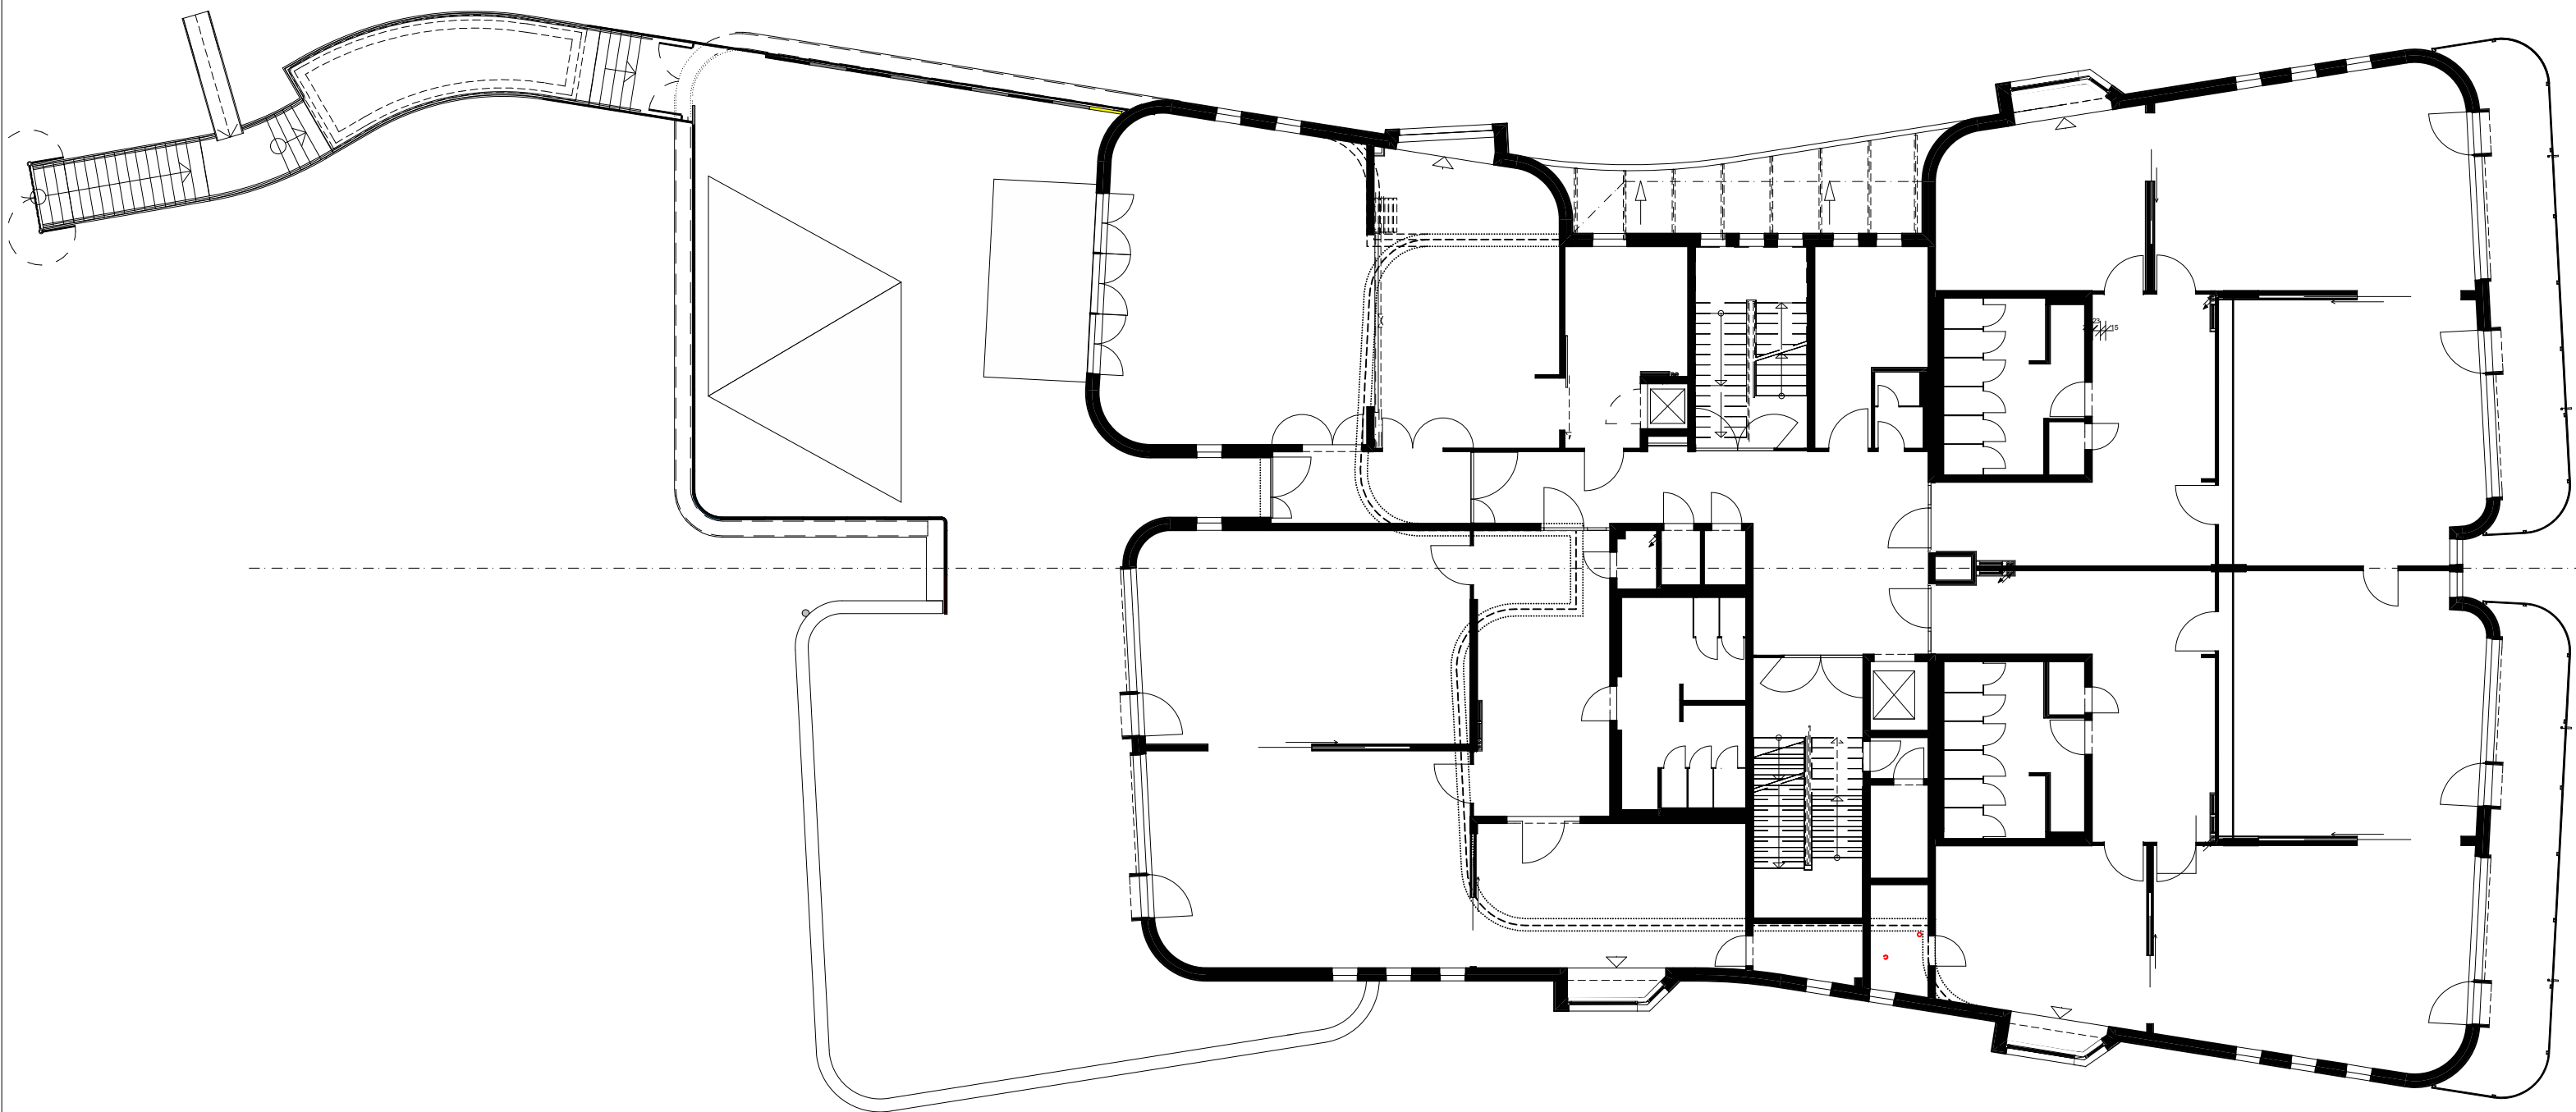

Early Childhood Centre der
Leipzig International School

BEHZADI + PARTNER
Architekten BDA Generalplanung
Anuschah Behzadi
Dipl.-Ing. Architekt BDA
Tel. 0341 / 124 699 0
Fax. 0341 / 124 699 20
E-Mail: info@behzadi-architekten.de

Planauszug A3

1. OBERGESCHOSS
07.04.2014