


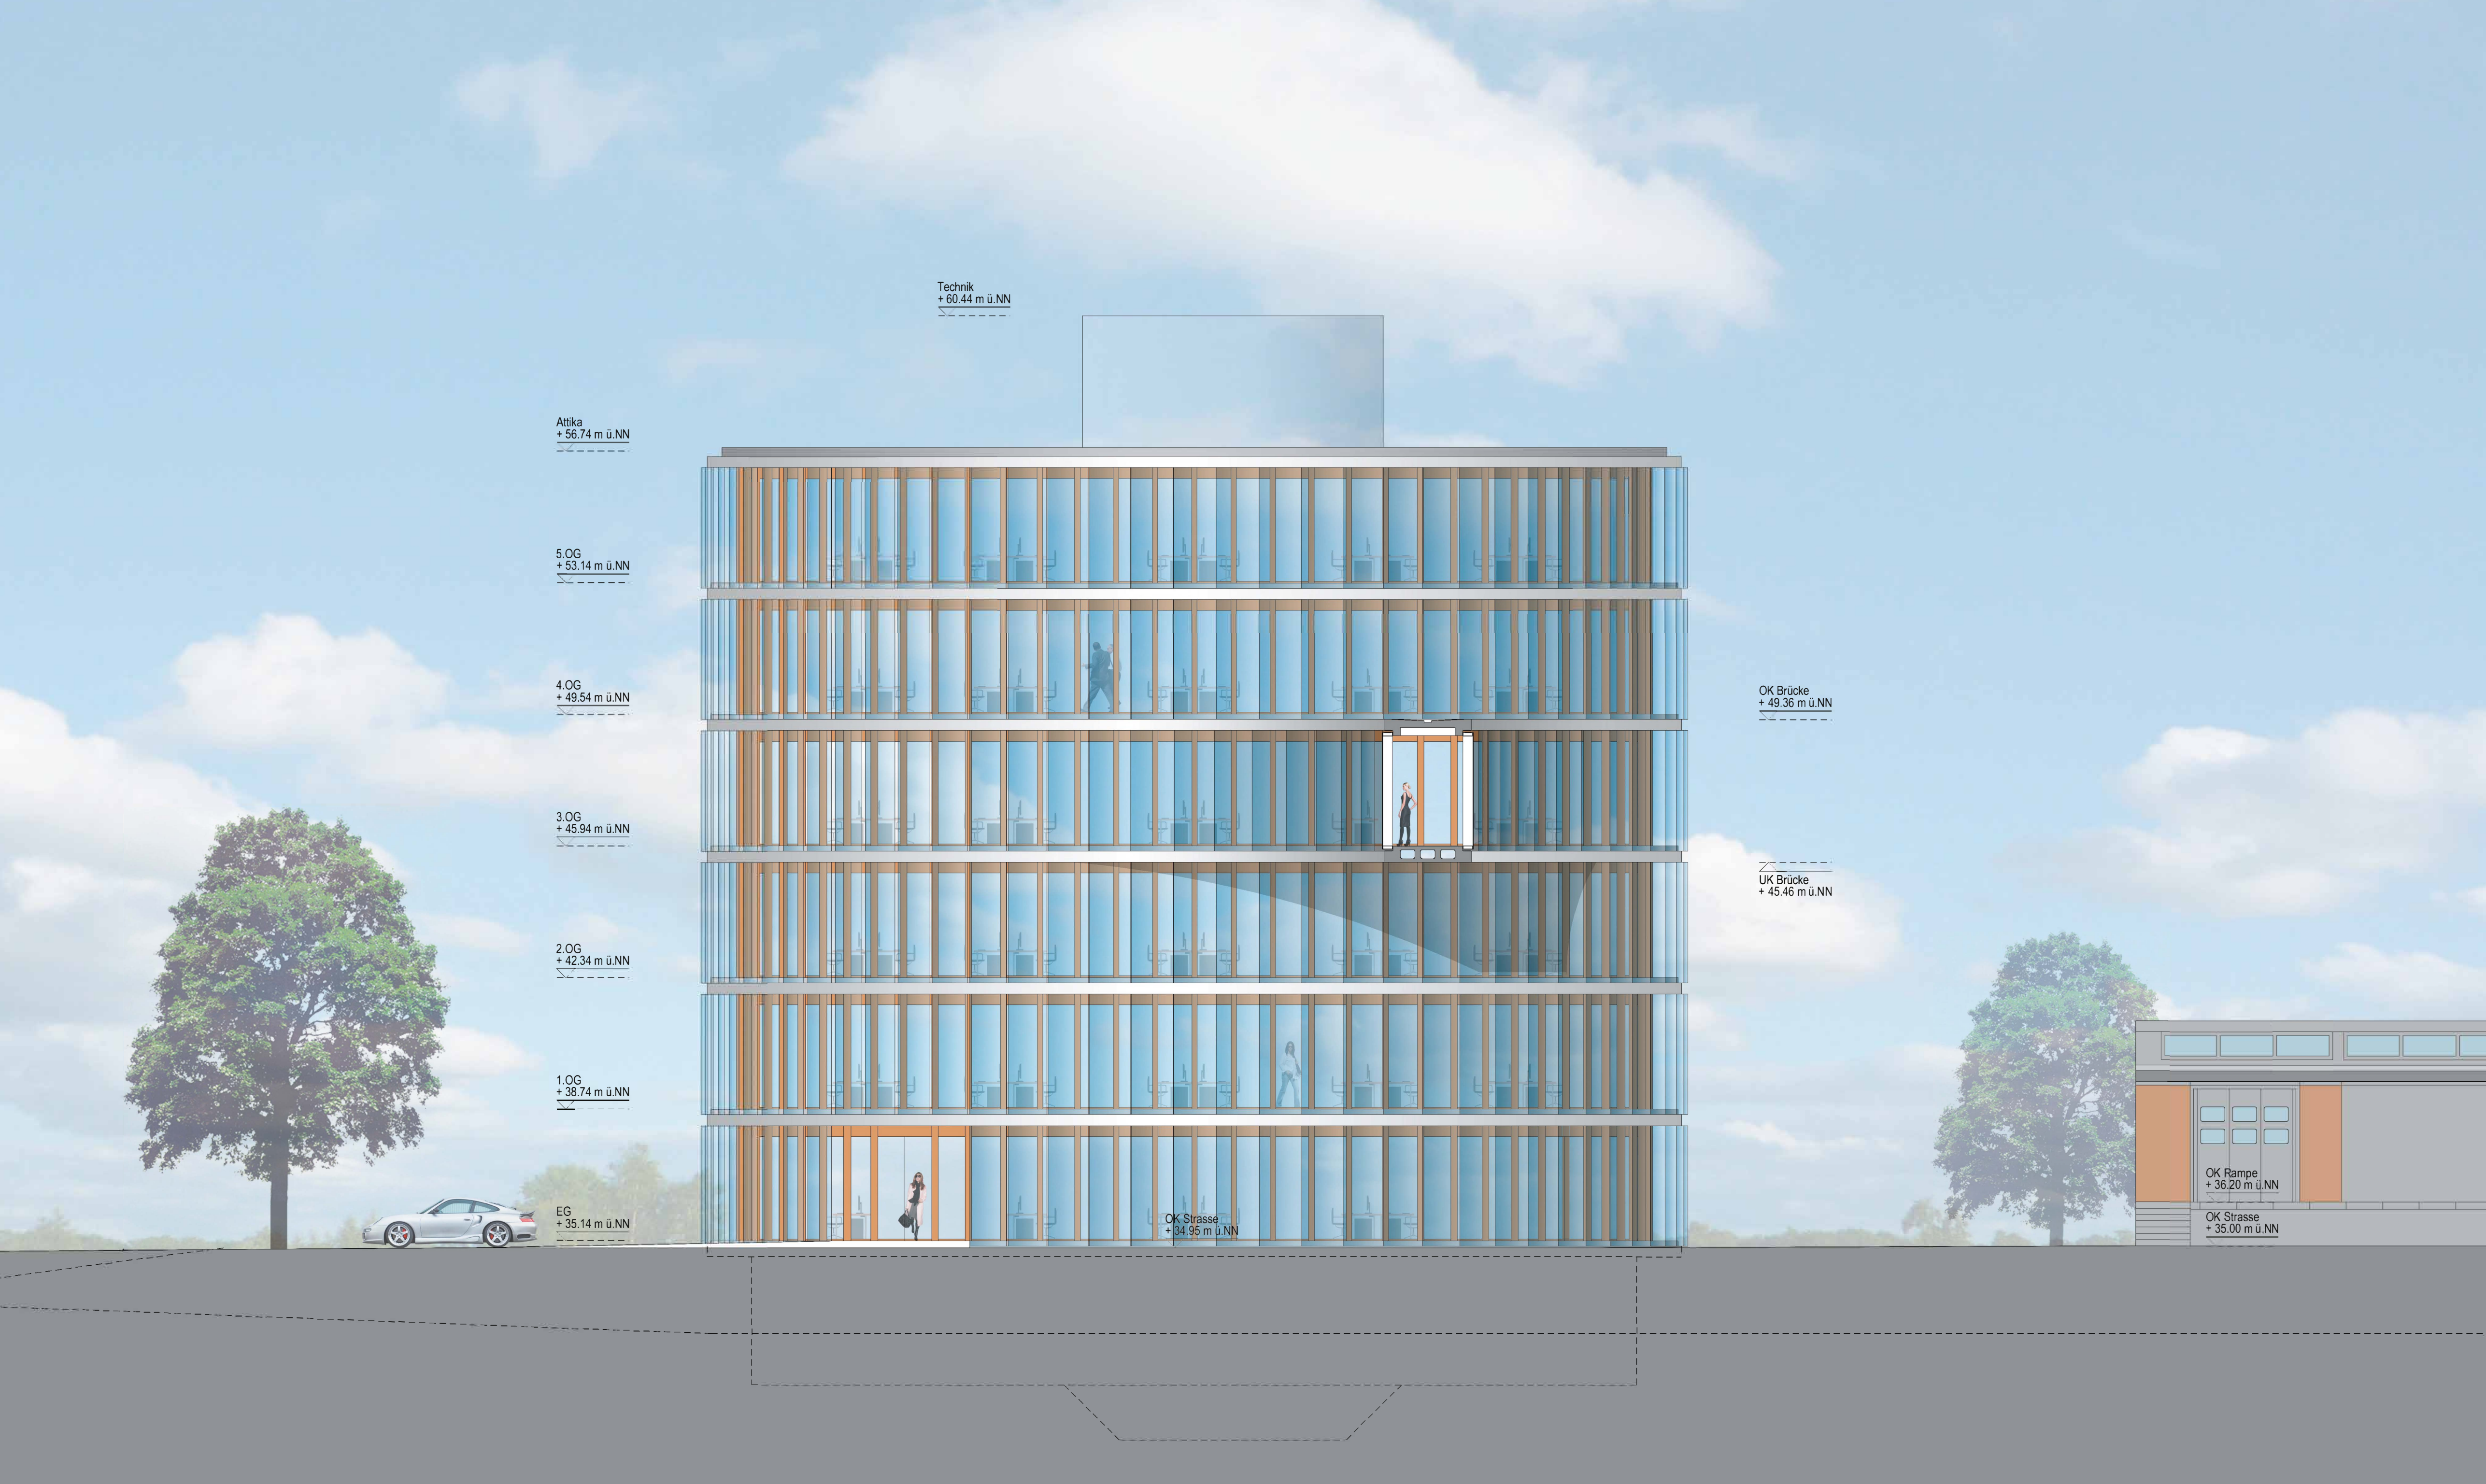

Technik
+ 60.44 m ü.NN

Attika
+ 56.74 m ü.NN

5.OG
+ 53.14 m ü.NN

4.OG
+ 49.54 m ü.NN

3.OG
+ 45.94 m ü.NN

2.OG
+ 42.34 m ü.NN

1.OG
+ 38.74 m ü.NN

EG
+ 35.14 m ü.NN

OK Brücke
+ 49.36 m ü.NN

UK Brücke
+ 45.46 m ü.NN

OK Strasse
+ 34.95 m ü.NN

OK Rampe
+ 36.20 m ü.NN

OK Strasse
+ 35.00 m ü.NN