


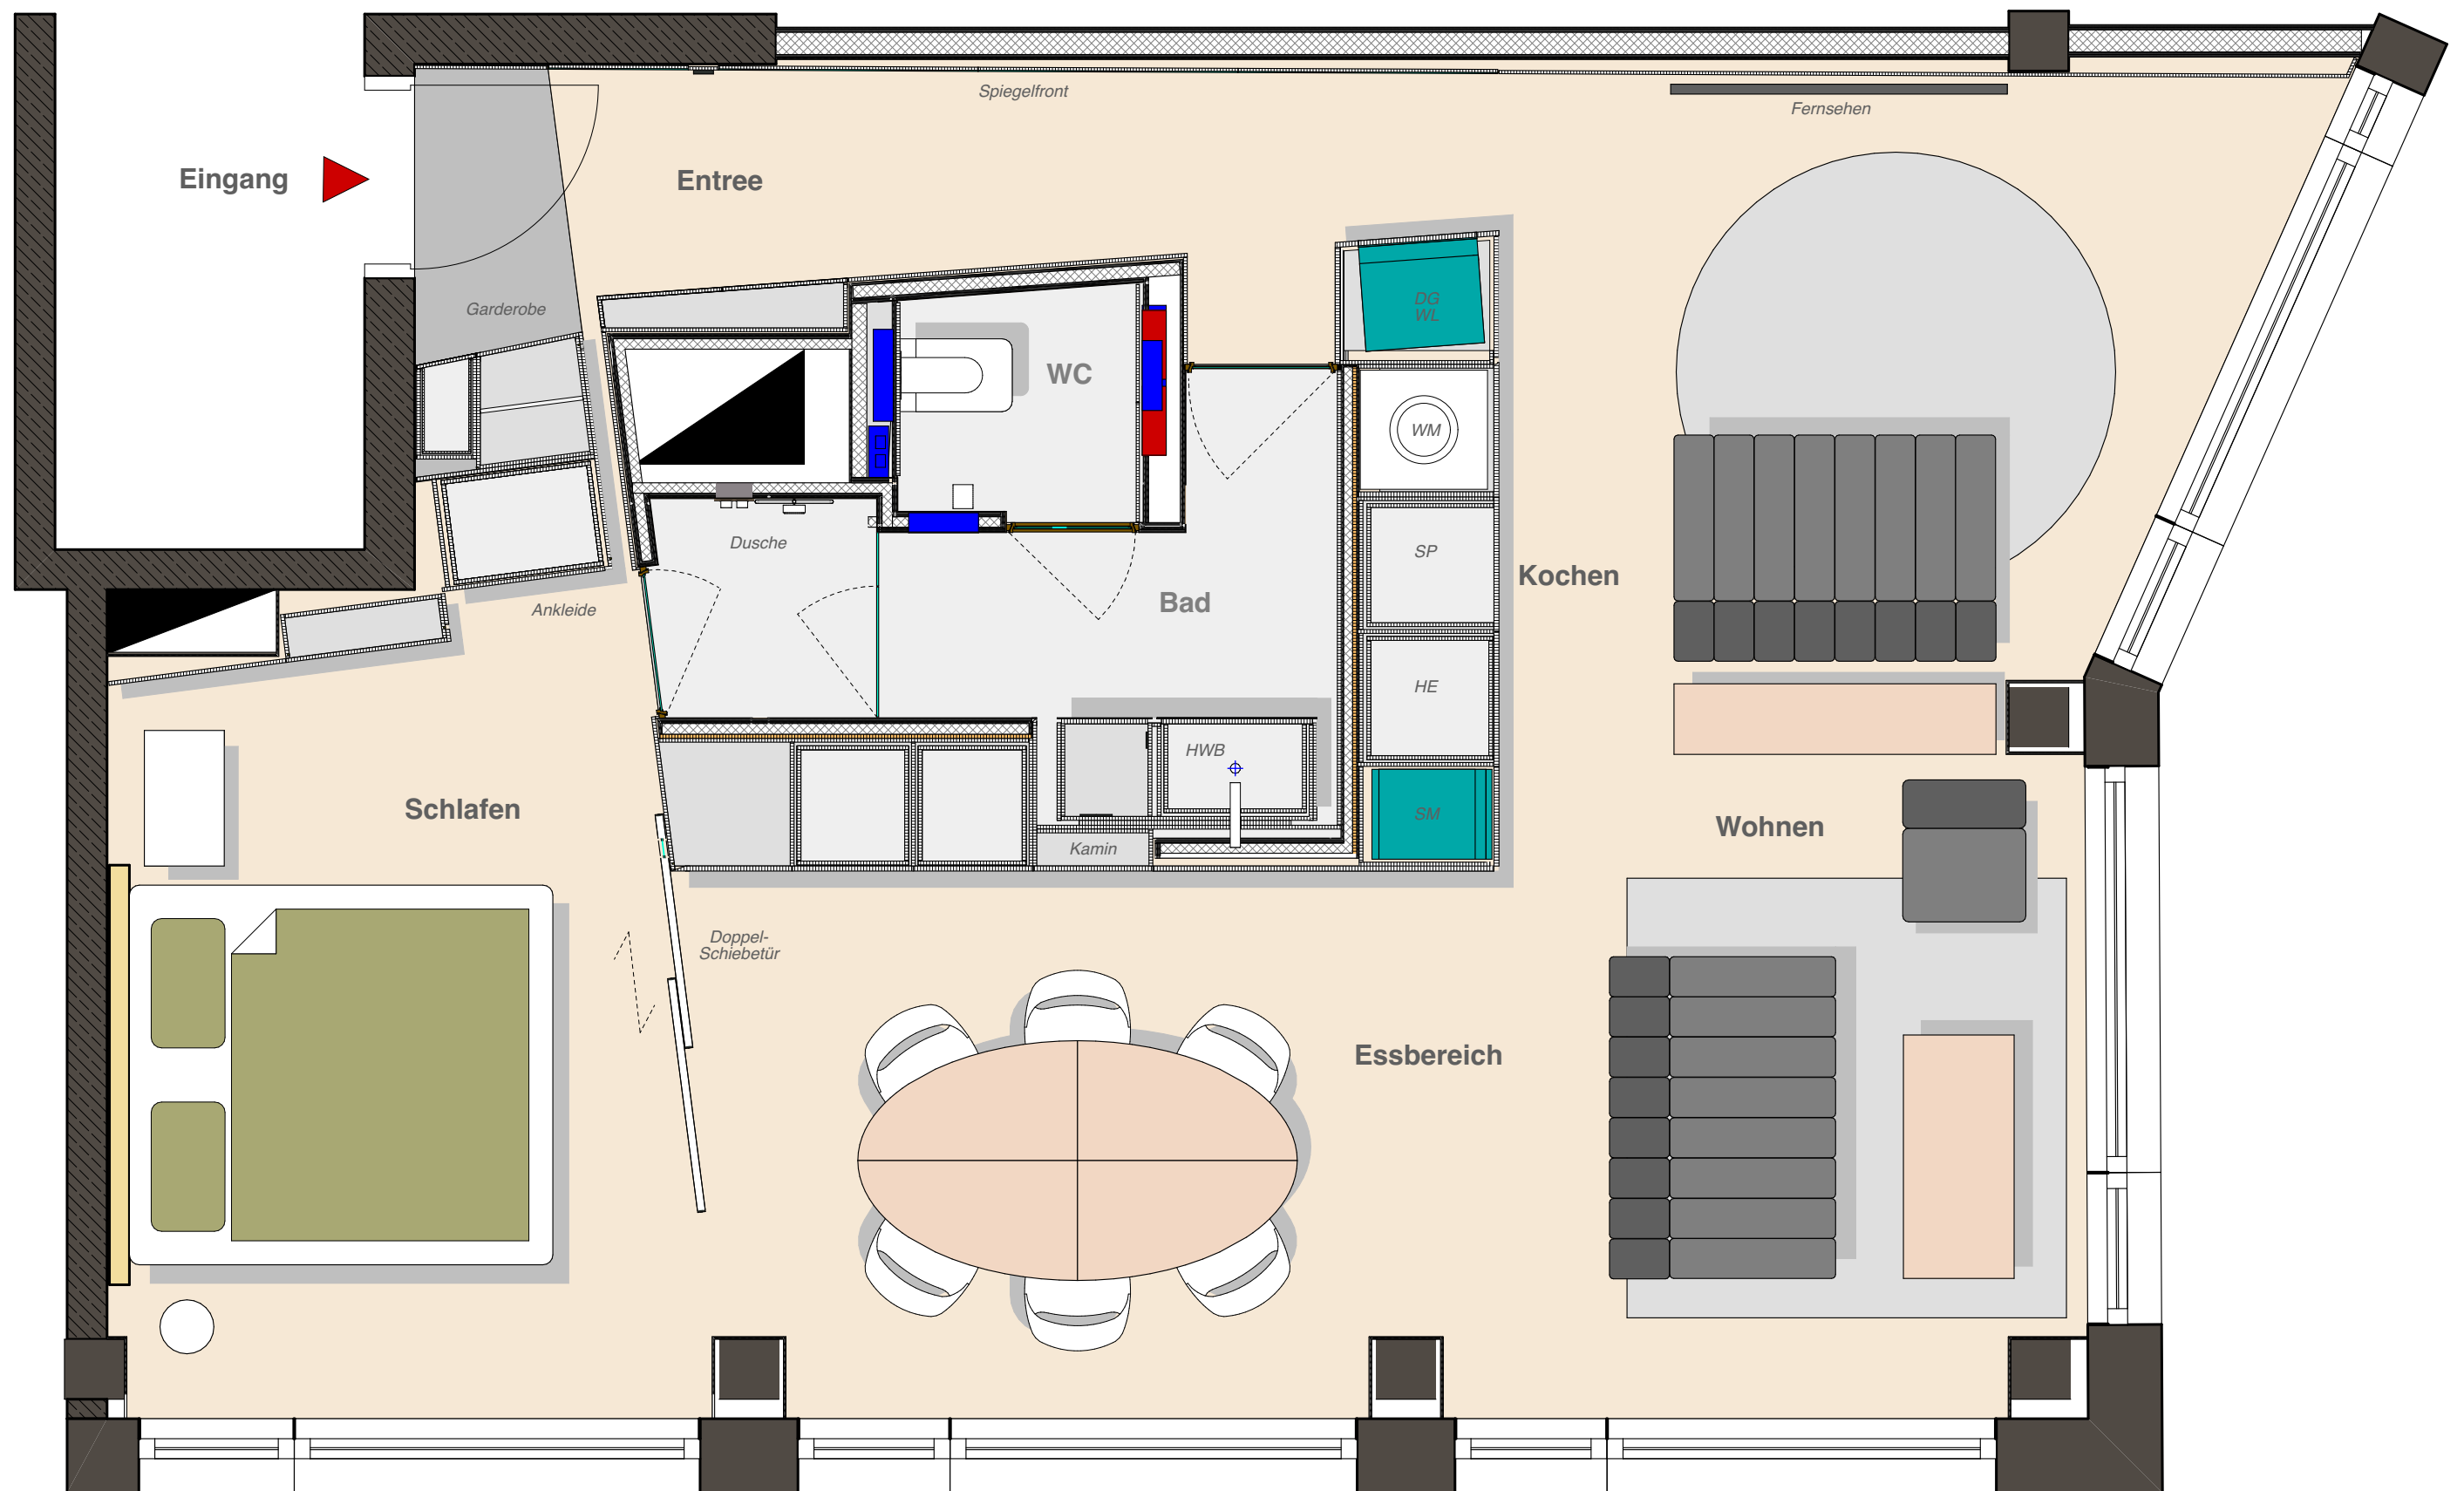

Grundriss

Entwurf

M 1:33 1/3

hb2324_Grundriss_11_Apartment_19960