


Ground Level

- 1 Entrance
- 2 Kitchen
- 3 Living Space
- 4 Dining
- 5 Work Area
- 6 Library
- 7 Sleeping Spcae
- 8 Bathroom
- 9 Courtyard

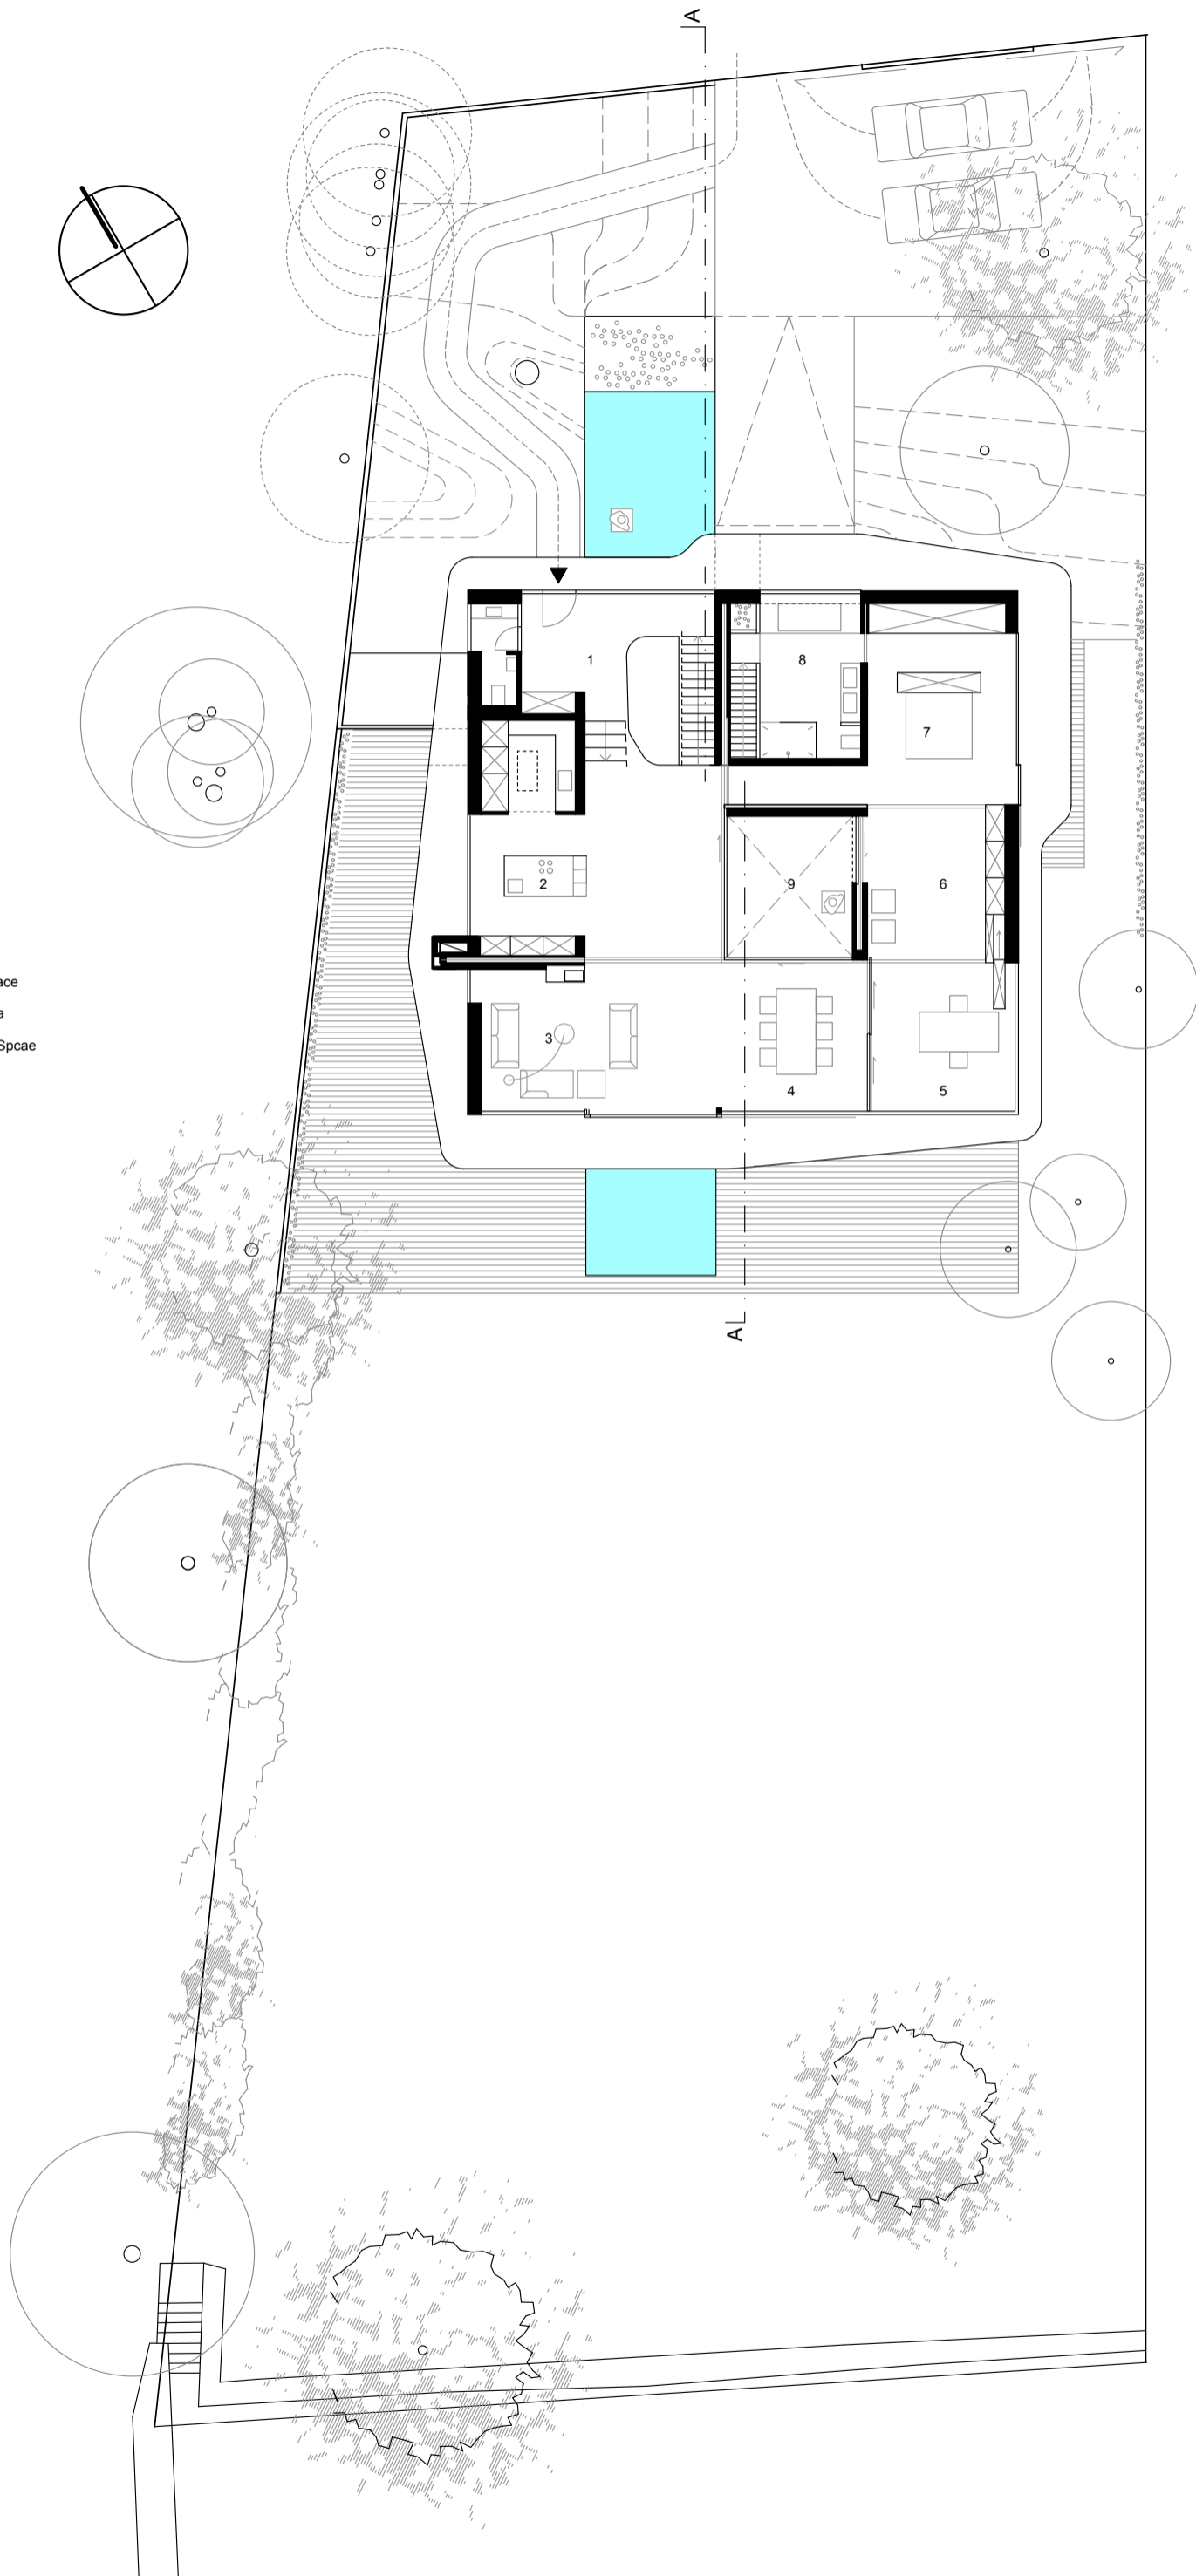

0 1m 5m