


Garden Level

- 1 Entrance
- 2 Individual Space
- 3 Kitchen
- 4 Bathroom
- 5 Summerkitchen
- 6 Sauna
- 7 Technical Space
- 8 Storage
- 9 Pool

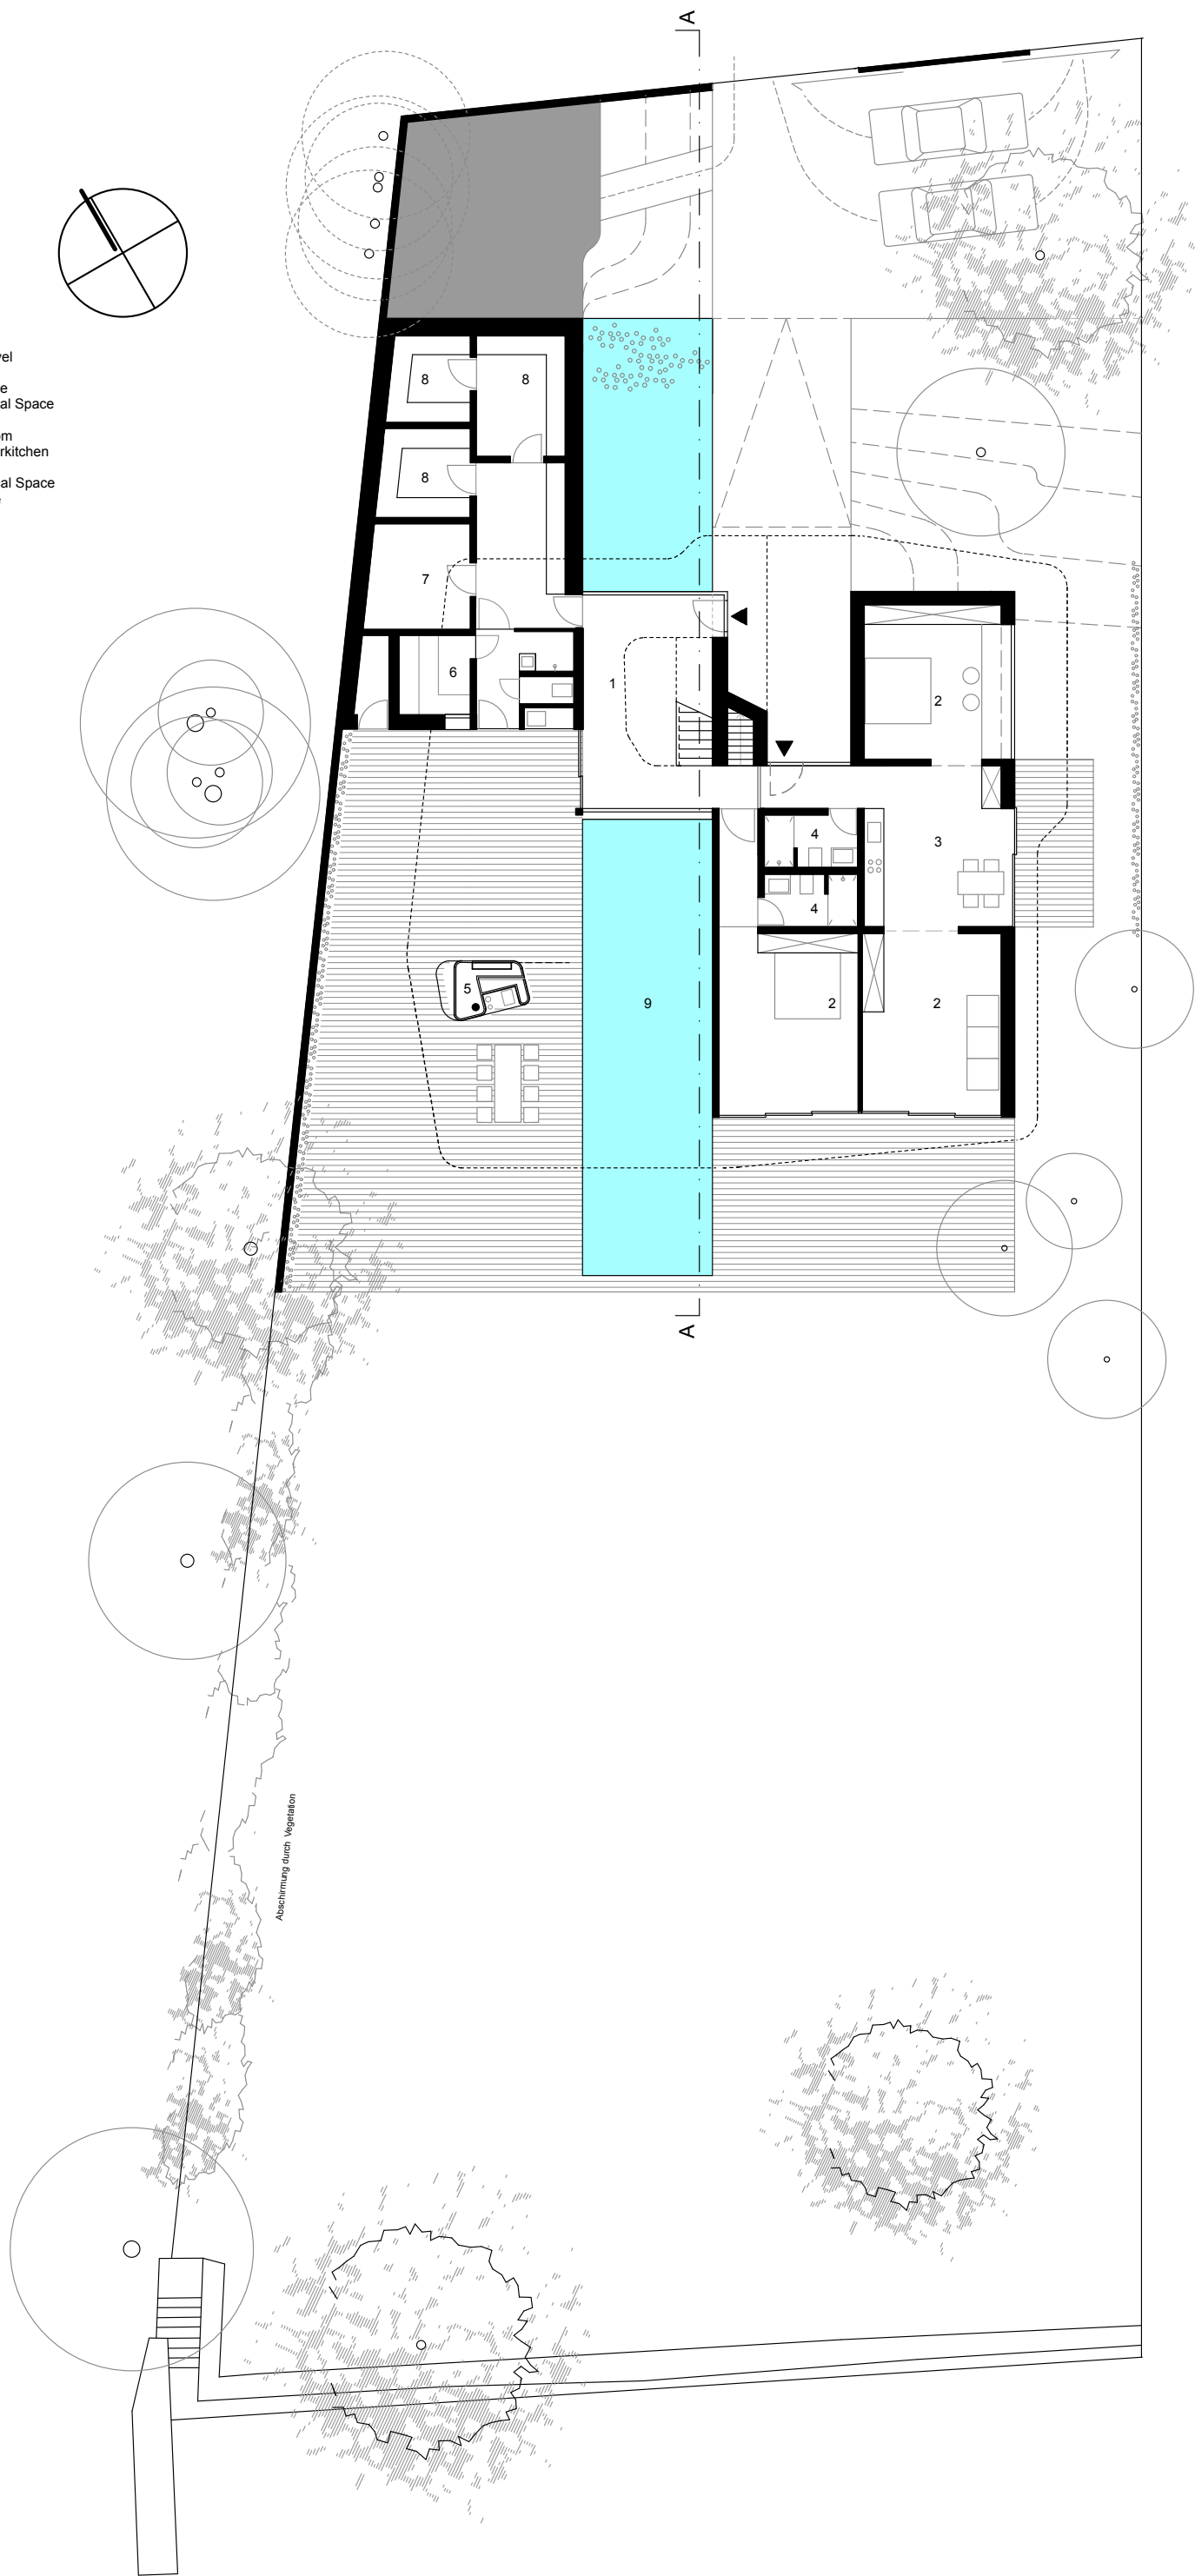

0 1m 5m