


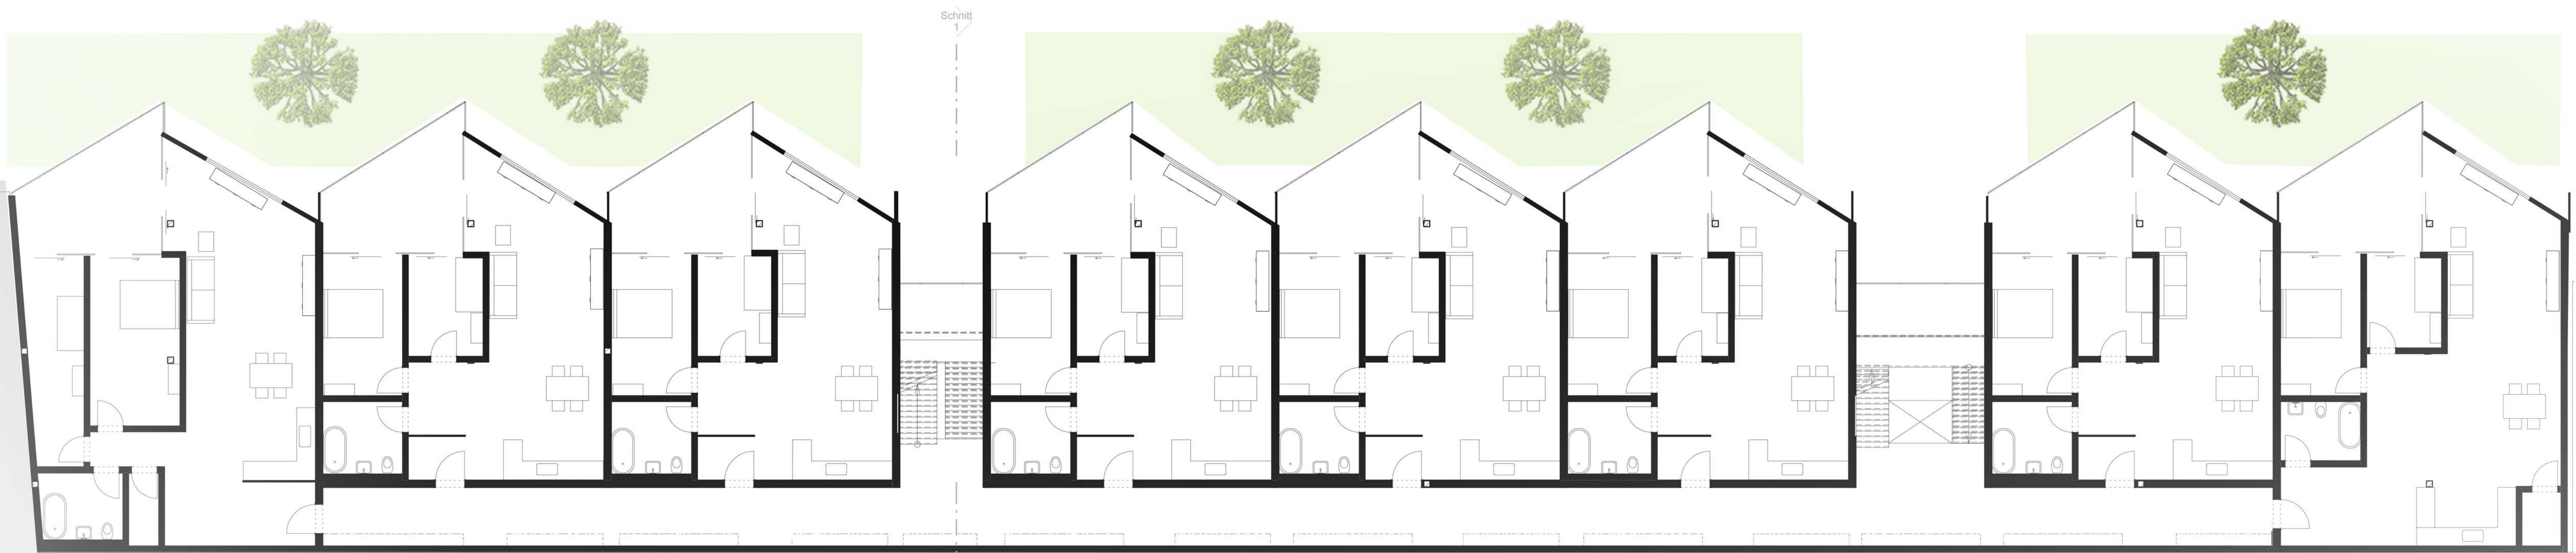

Grundriss 1. OG M 1:200