


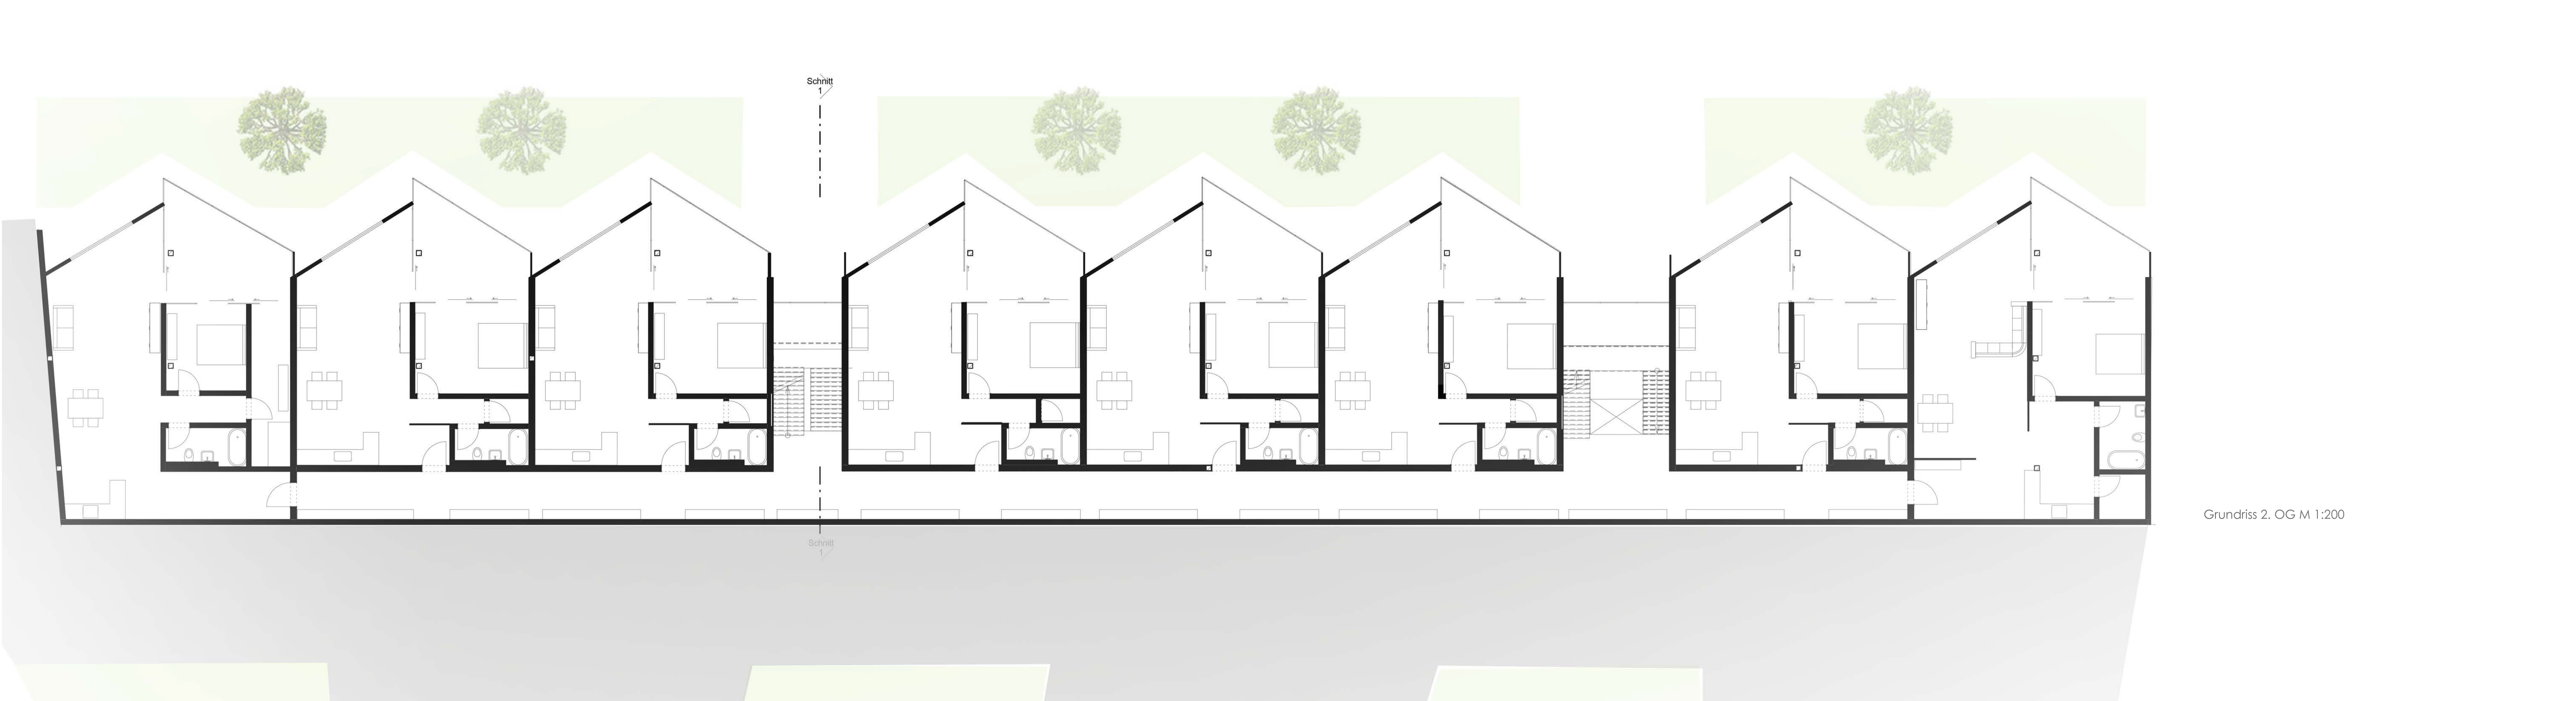

Grundriss 2. OG M 1:200