


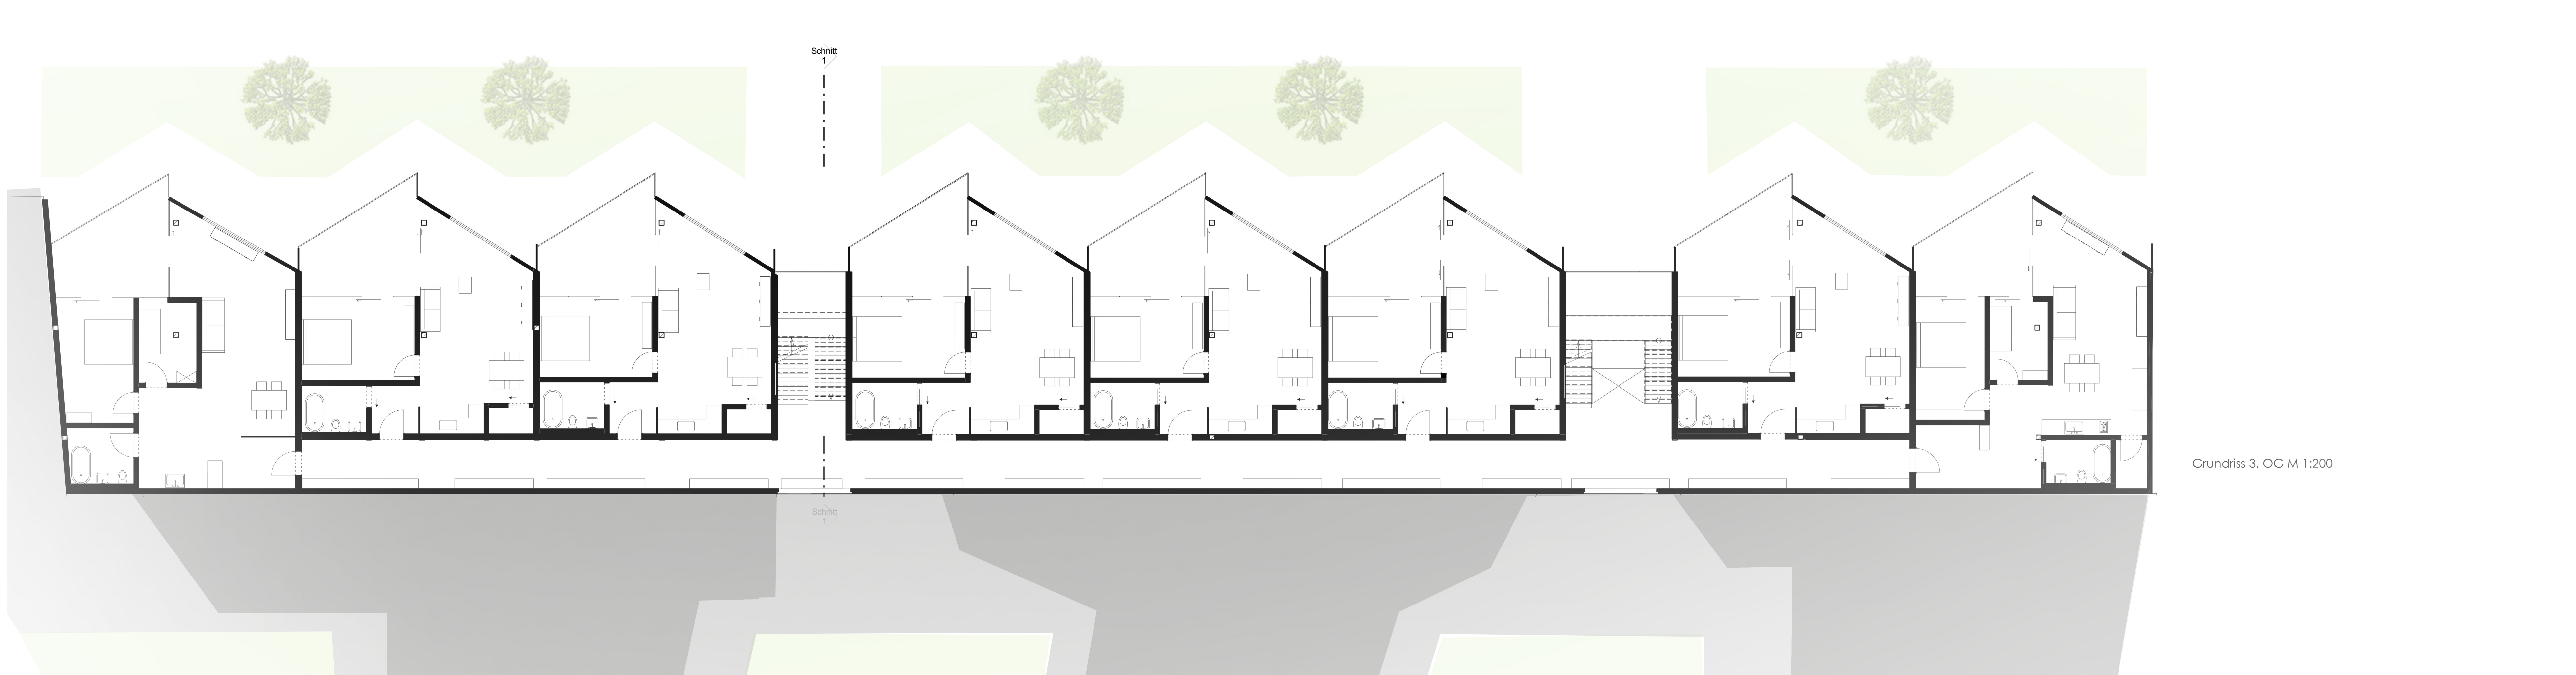

Grundriss 3. OG M 1:200