


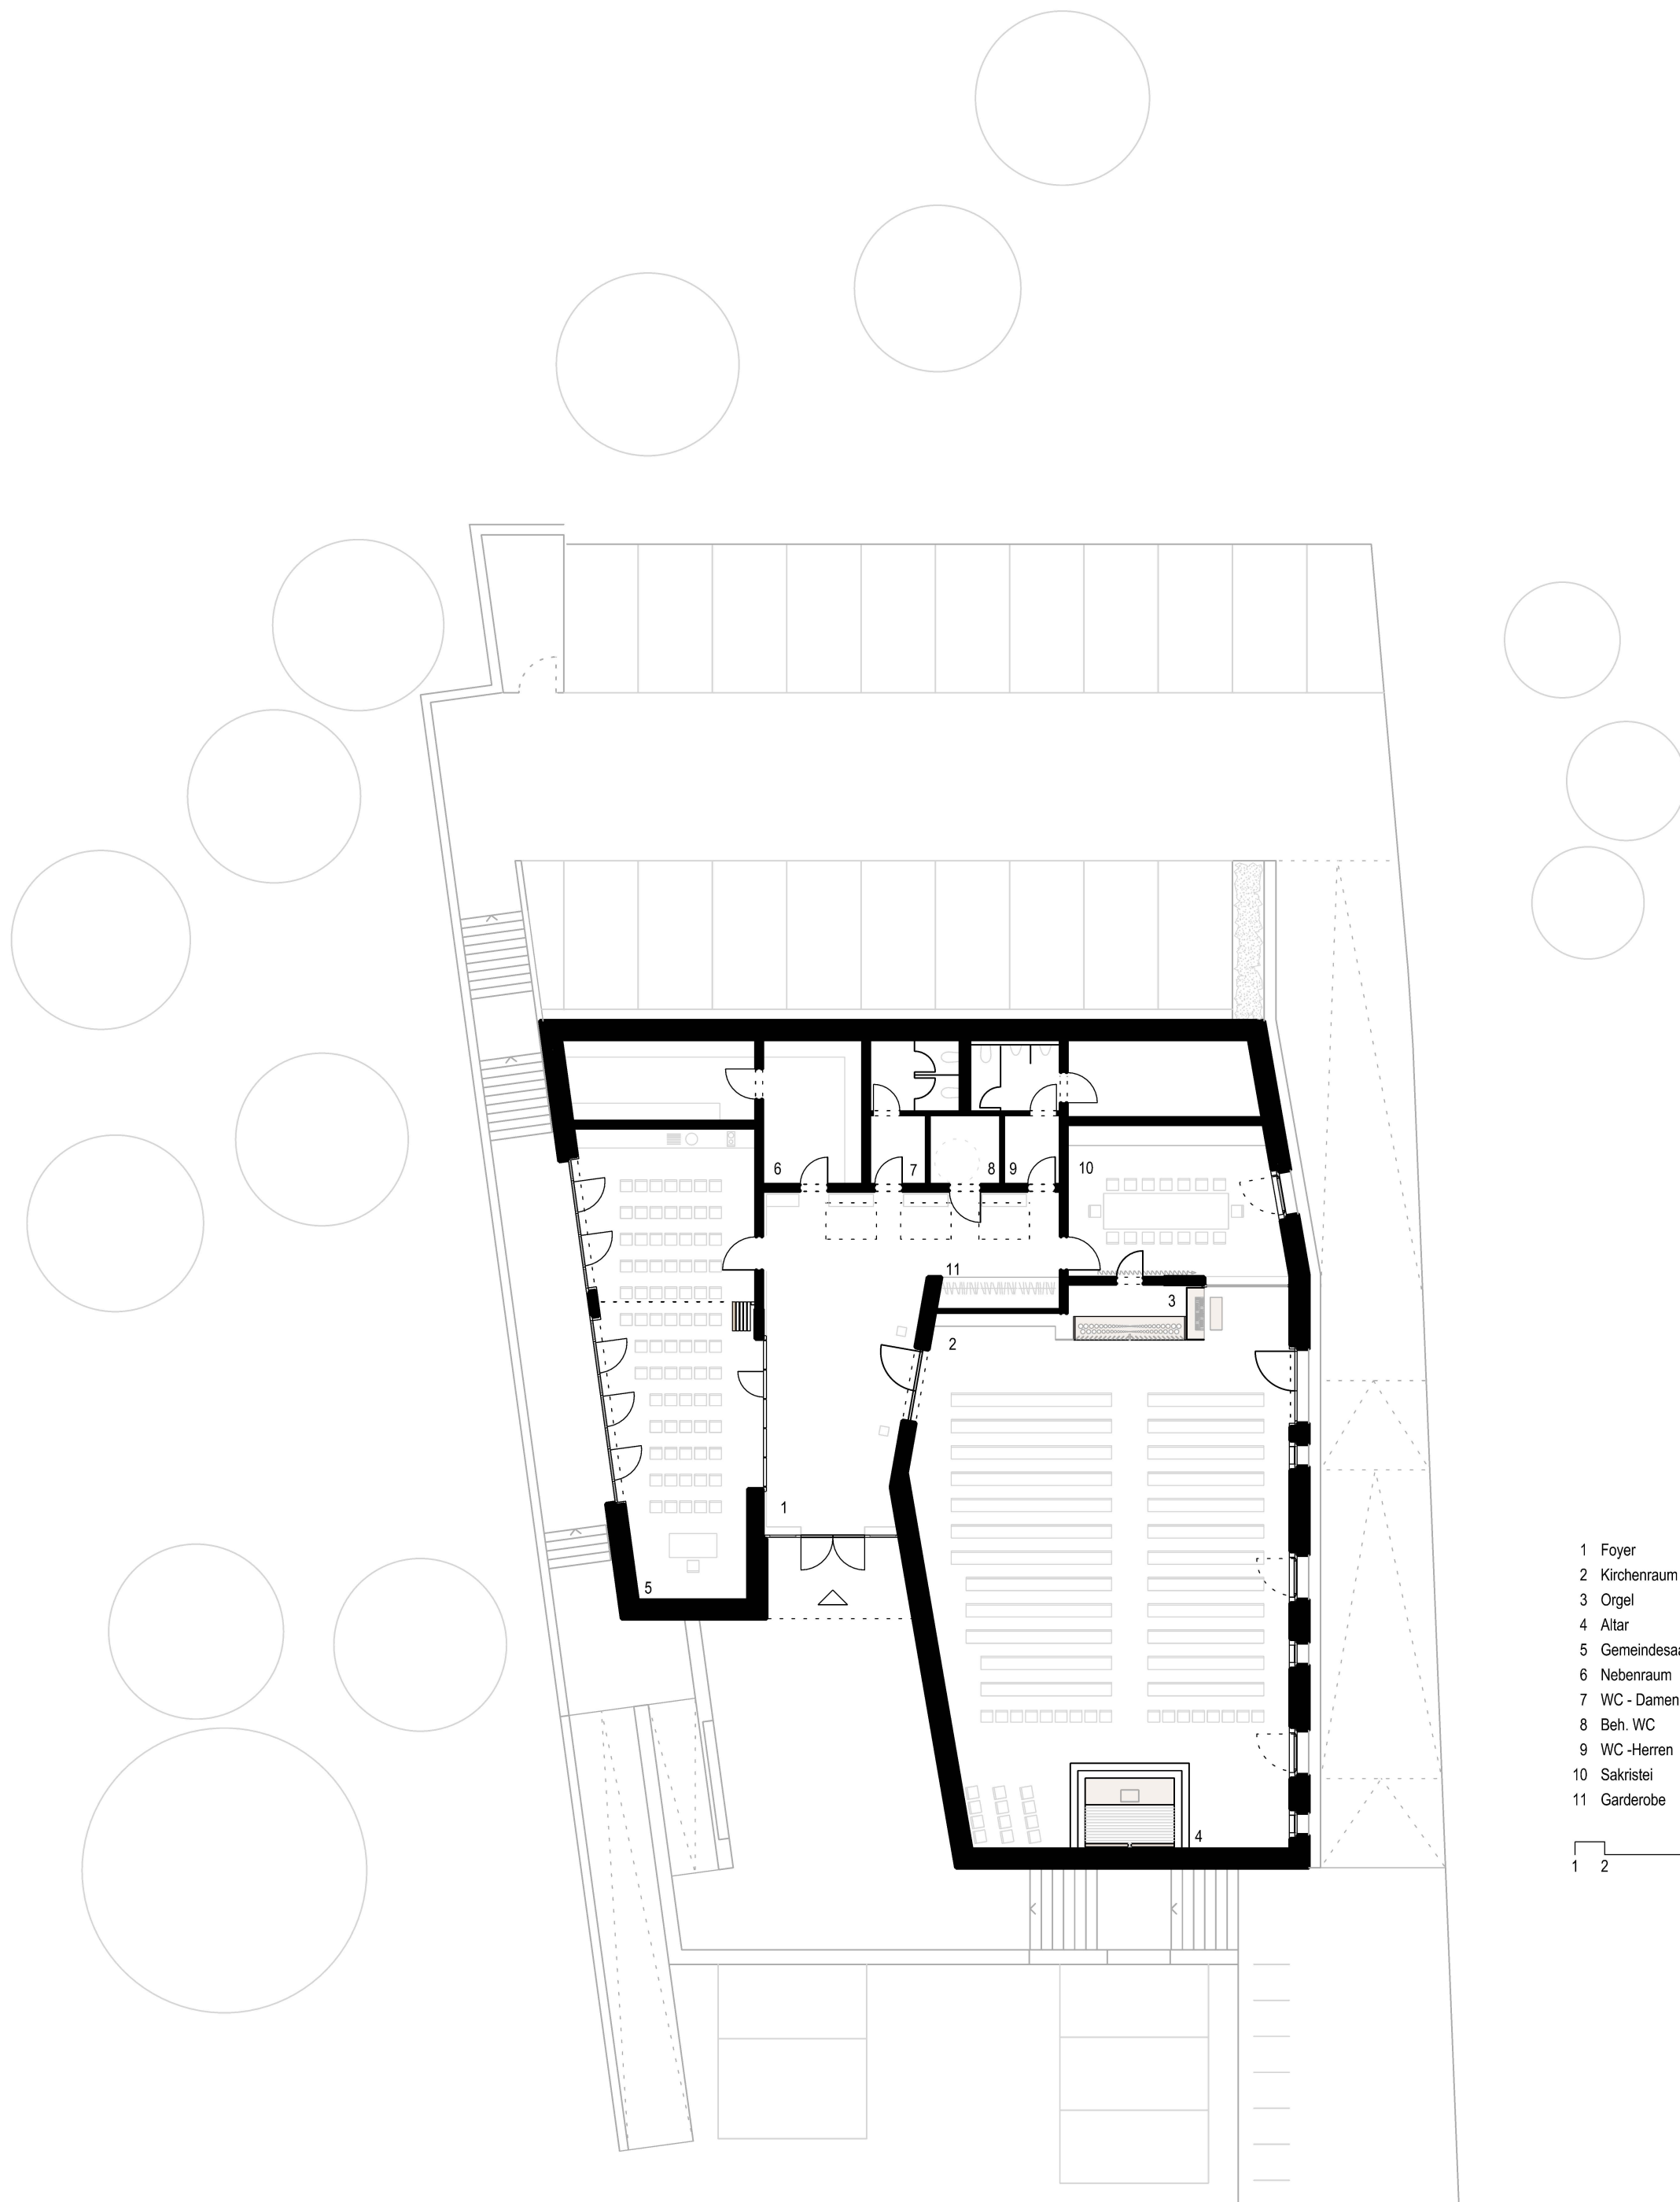

- 1 Foyer
- 2 Kirchenraum
- 3 Orgel
- 4 Altar
- 5 Gemeindesaal
- 6 Nebenraum
- 7 WC - Damen
- 8 Beh. WC
- 9 WC - Herren
- 10 Sakristei
- 11 Garderobe

1 2 5 10 m