


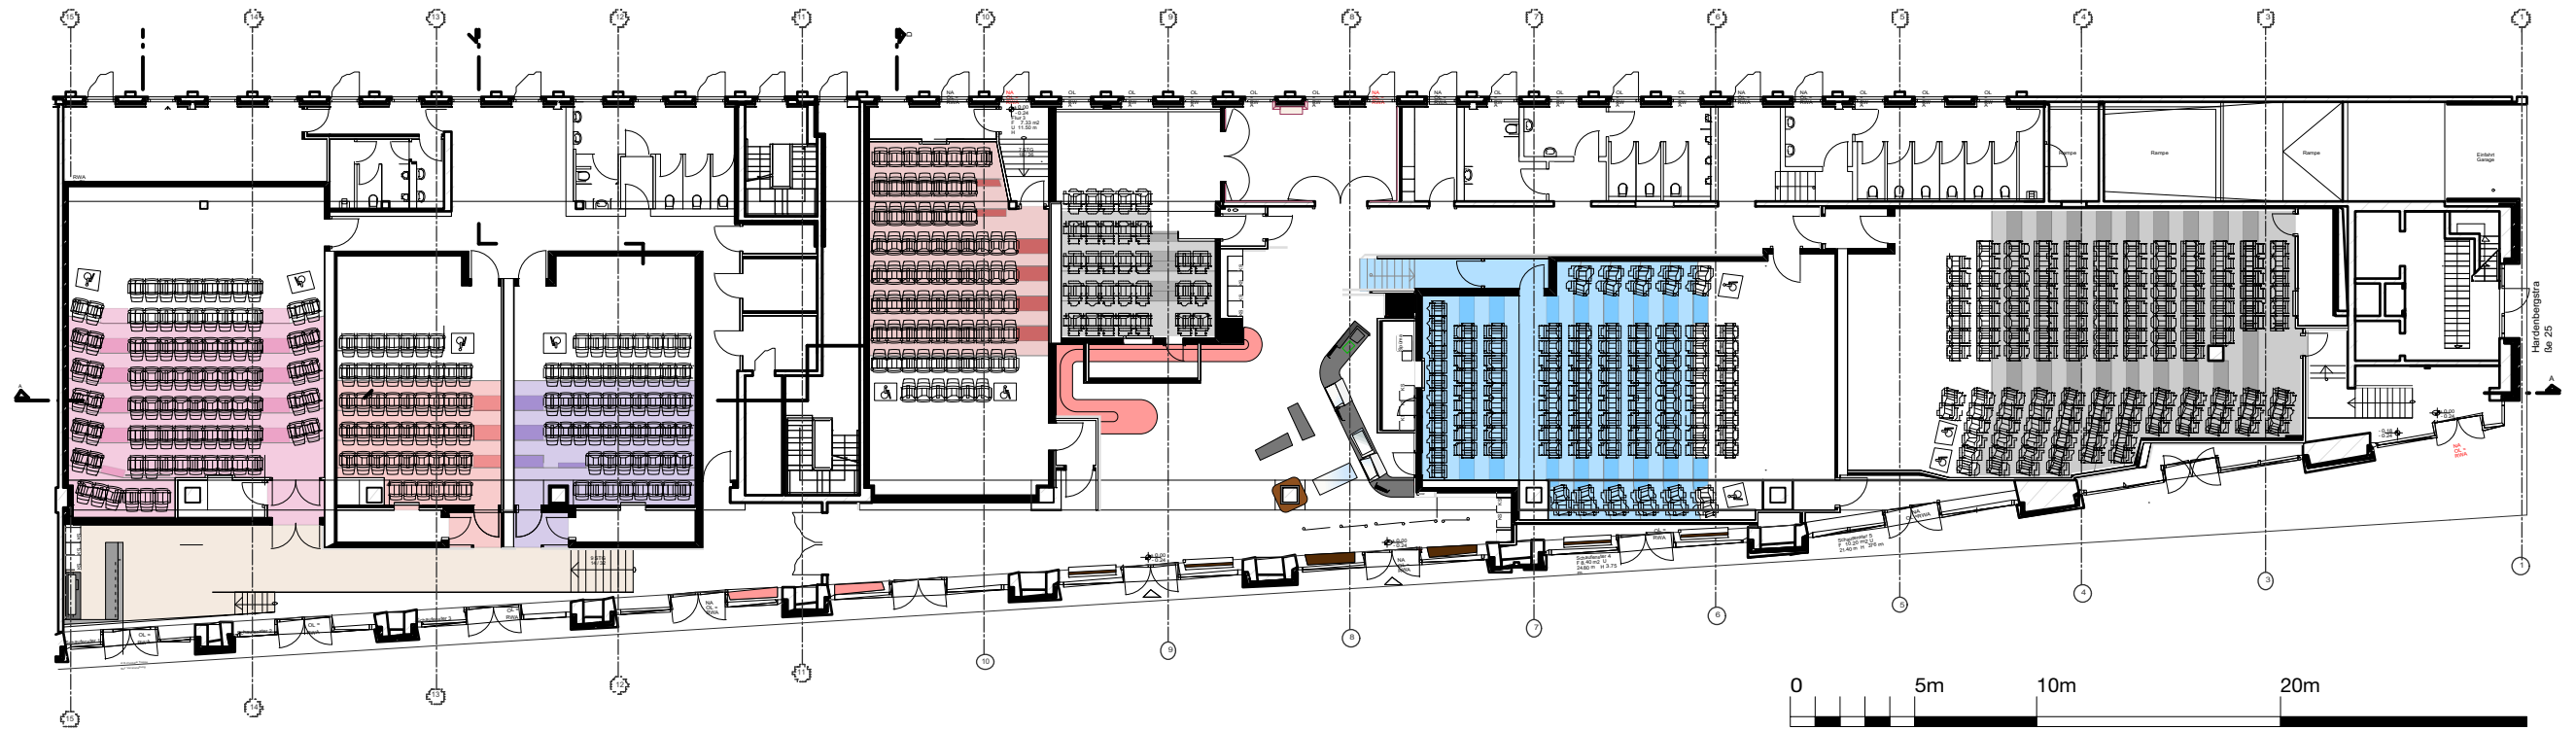

delphi LUX Kino Berlin, 2016 - 2017

Grundriss Erdgeschoss

**BRUZEKUS
BATEK**