


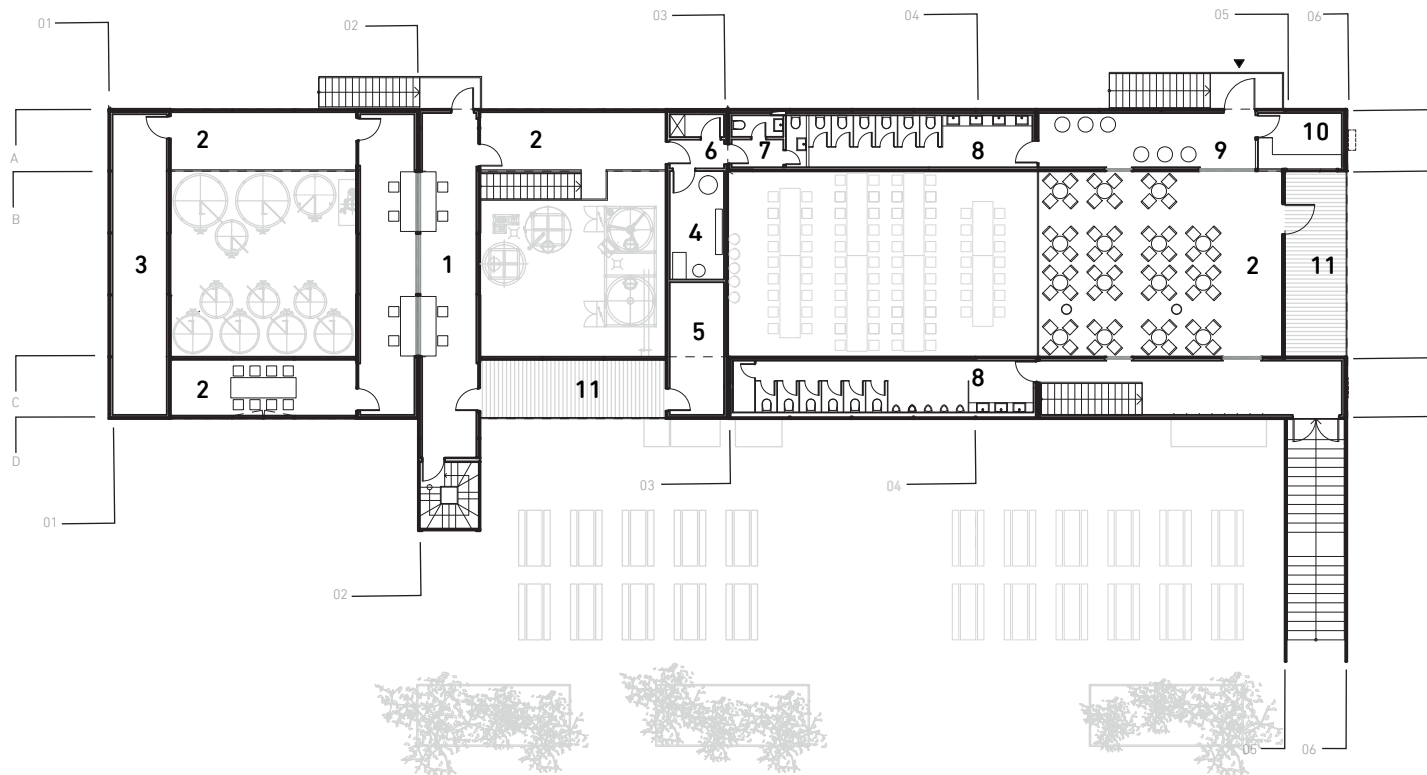

BRLO BREWHOUSE

FIRST FLOOR / ERSTER STOCK

- 1 - Office / Büro
- 2 - Gallery / Galerie
- 3 - Storage & Archive / Lager & Archiv
- 4 - Plant Room / Technik
- 5 - Storage / Lager
- 6 - Vestibule / Vorraum
- 7 - Restroom Staff / WC Personal
- 8 - Restroom Customers / WC für Gäste
- 9 - Coffee Area / Kaffee-Bereich
- 10 - Coffee Bar / Kaffee-Tresen
- 11 - Terrace/ Terrasse

0 5 10 15 Meters



GRAFT