




VIEW WEST

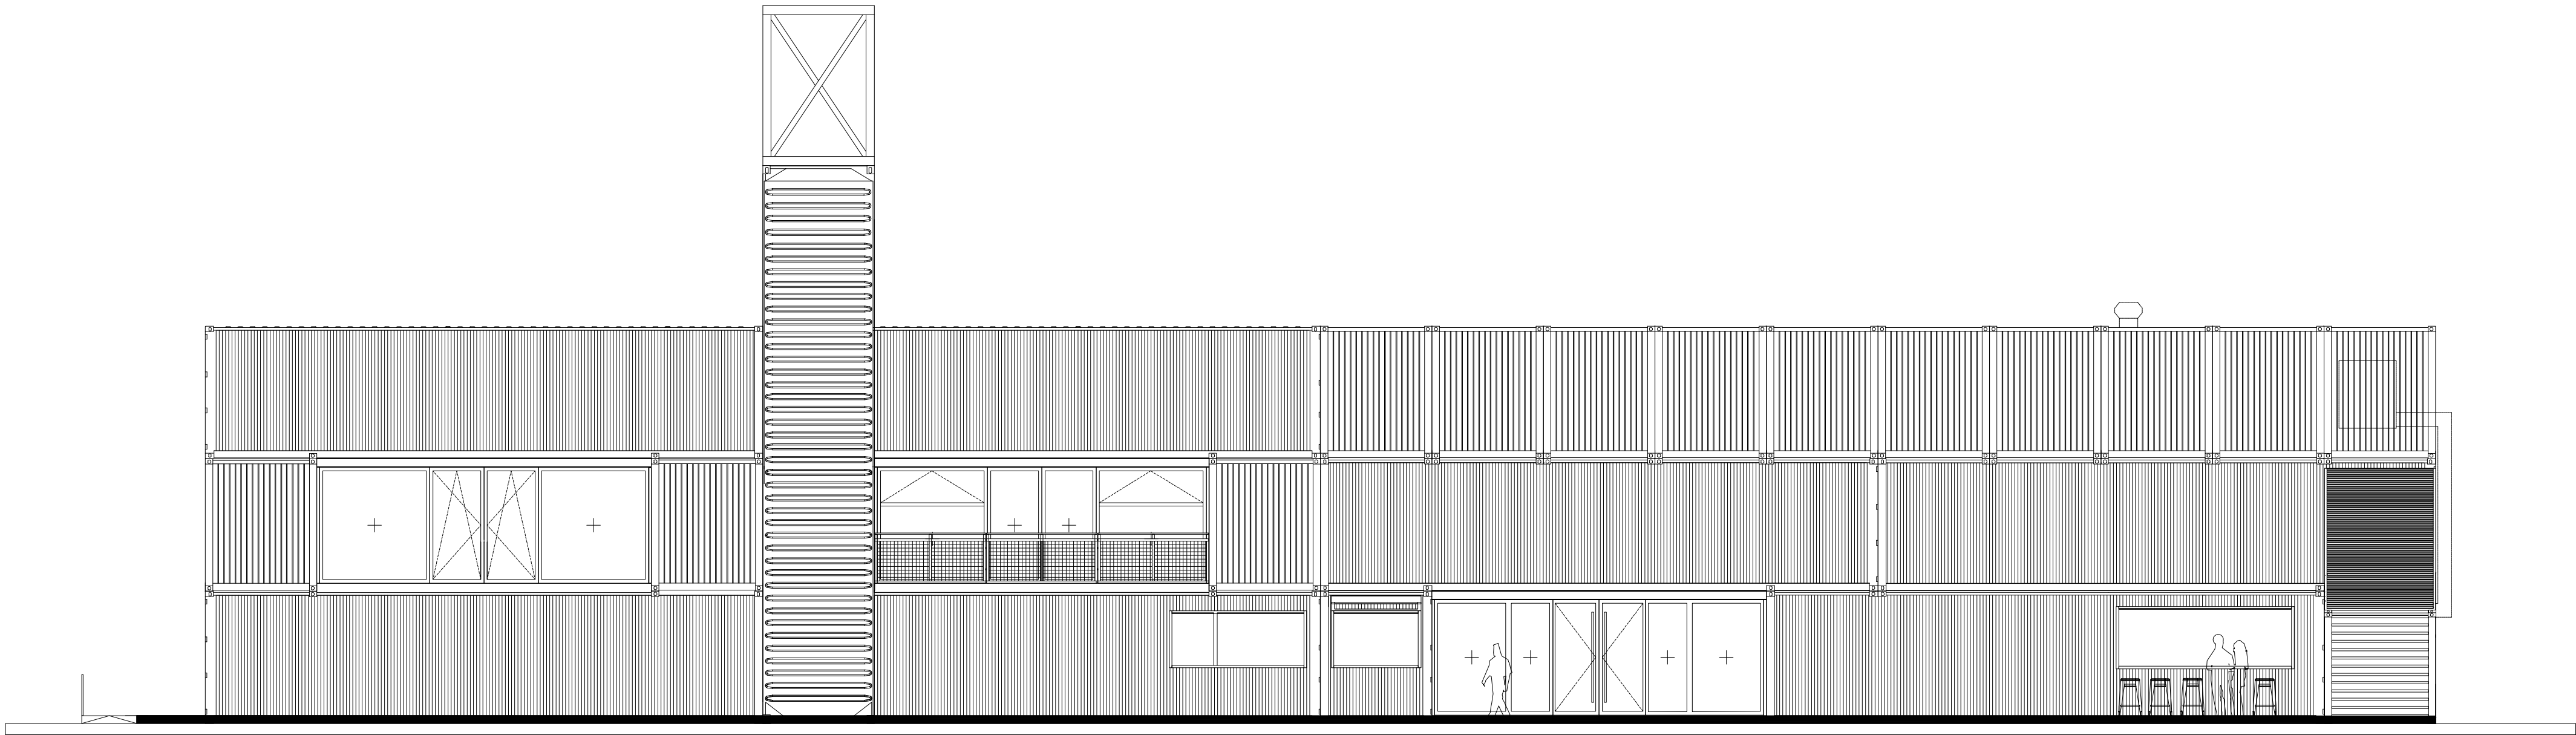


VIEW EAST

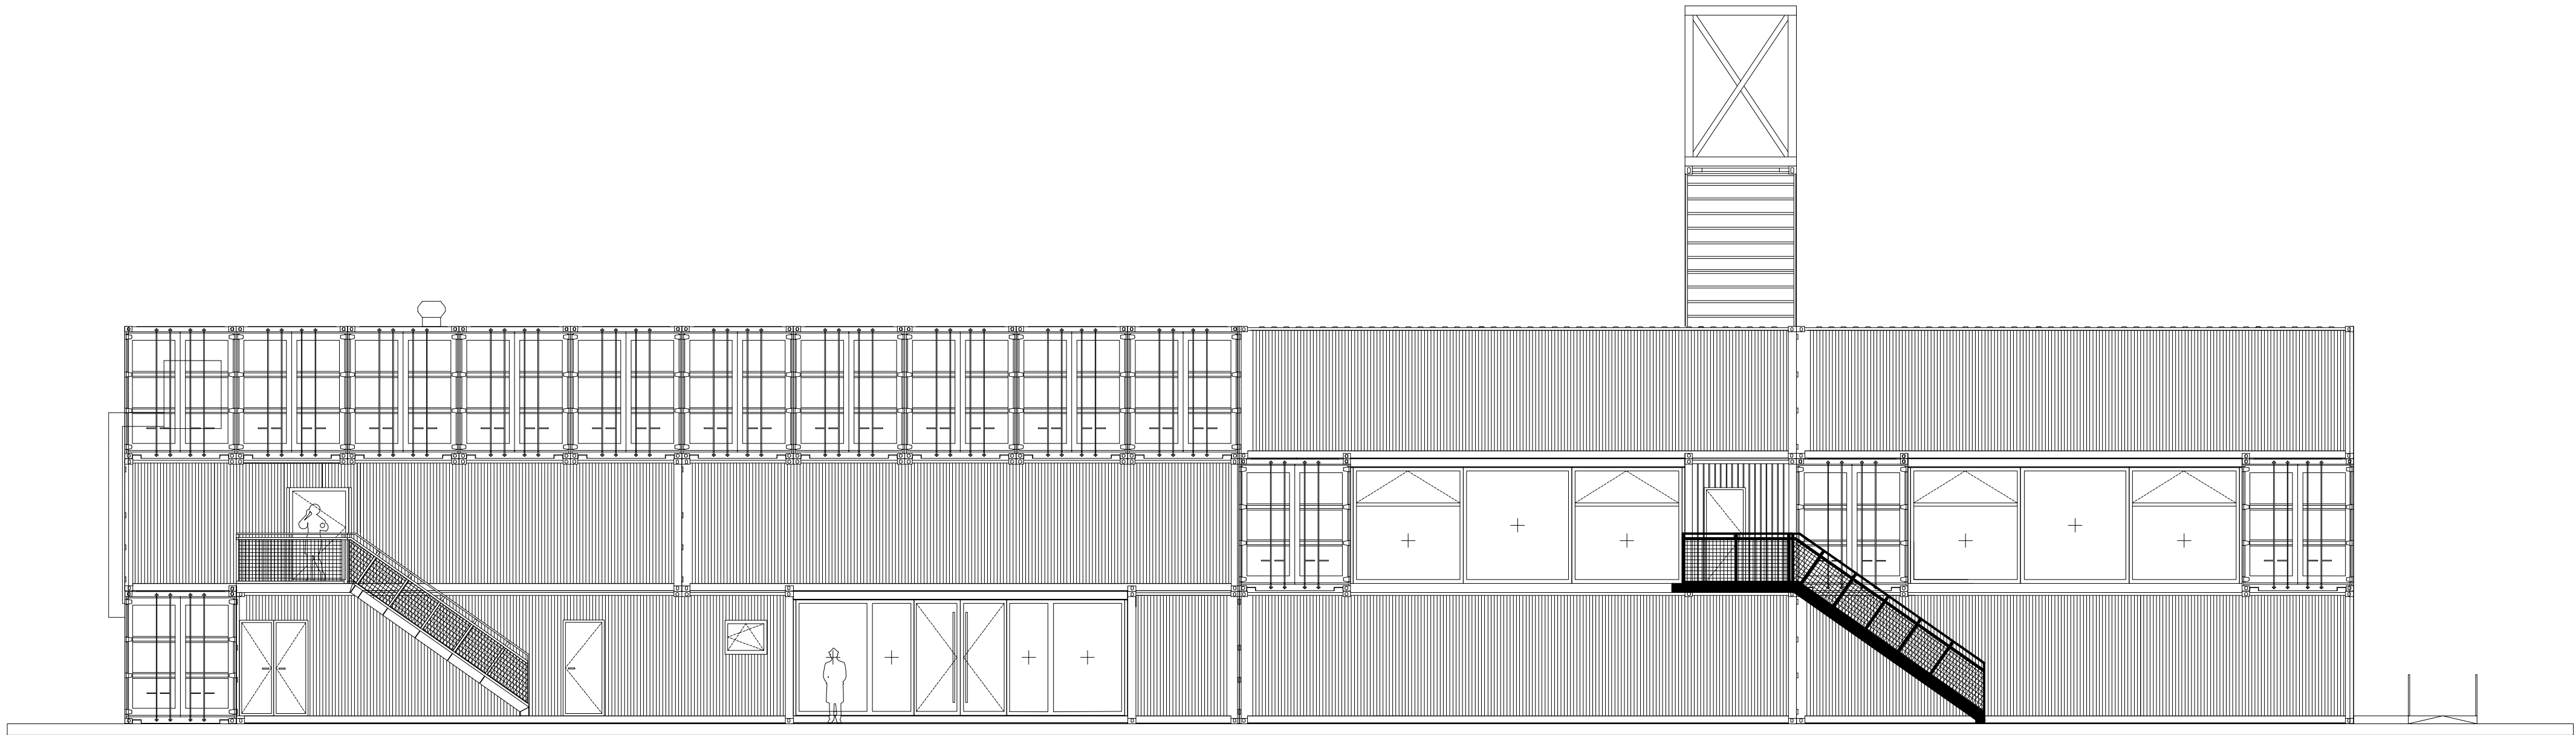

VIEW SOUTH

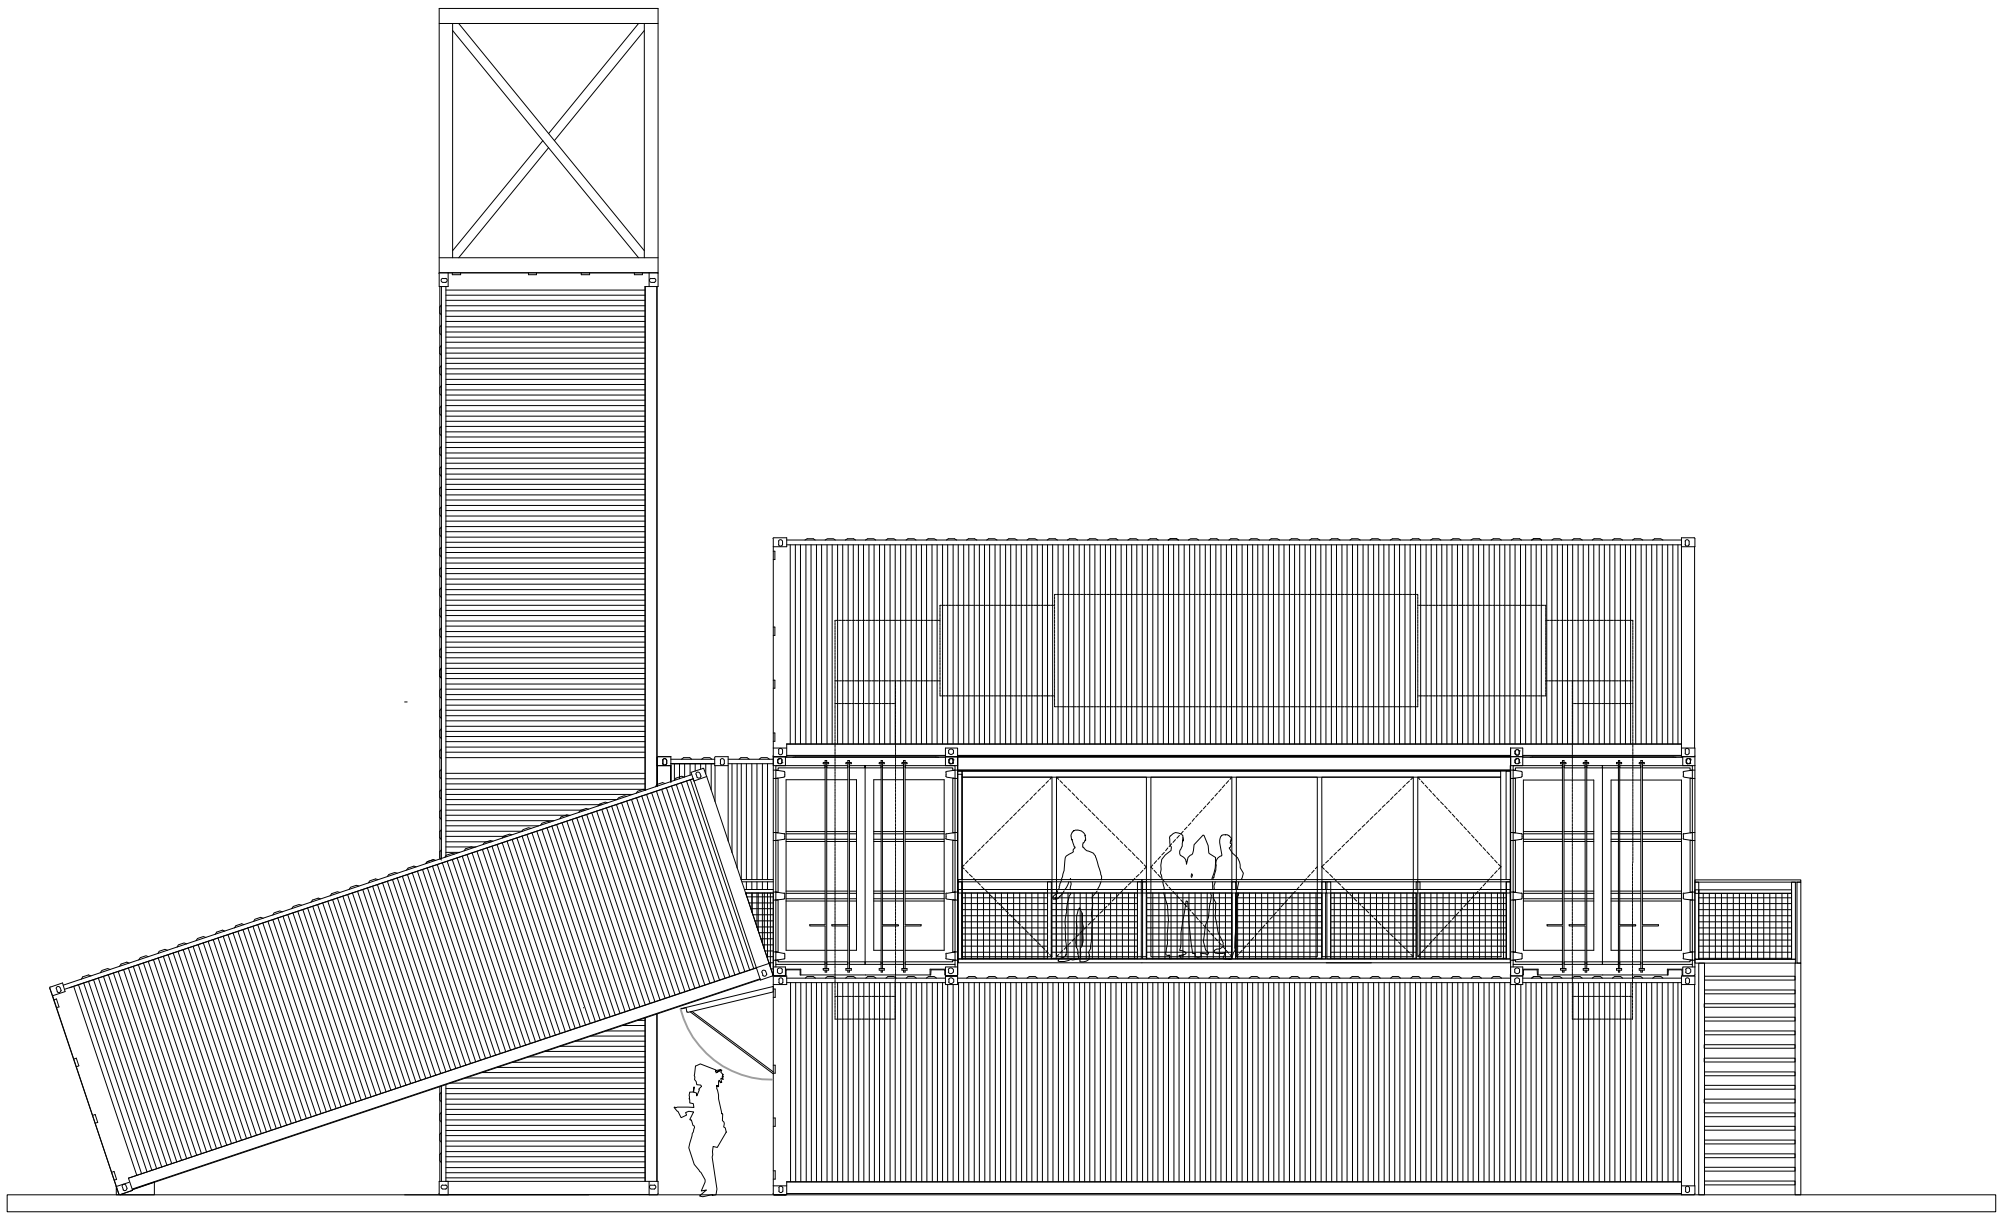

VIEW NORTH

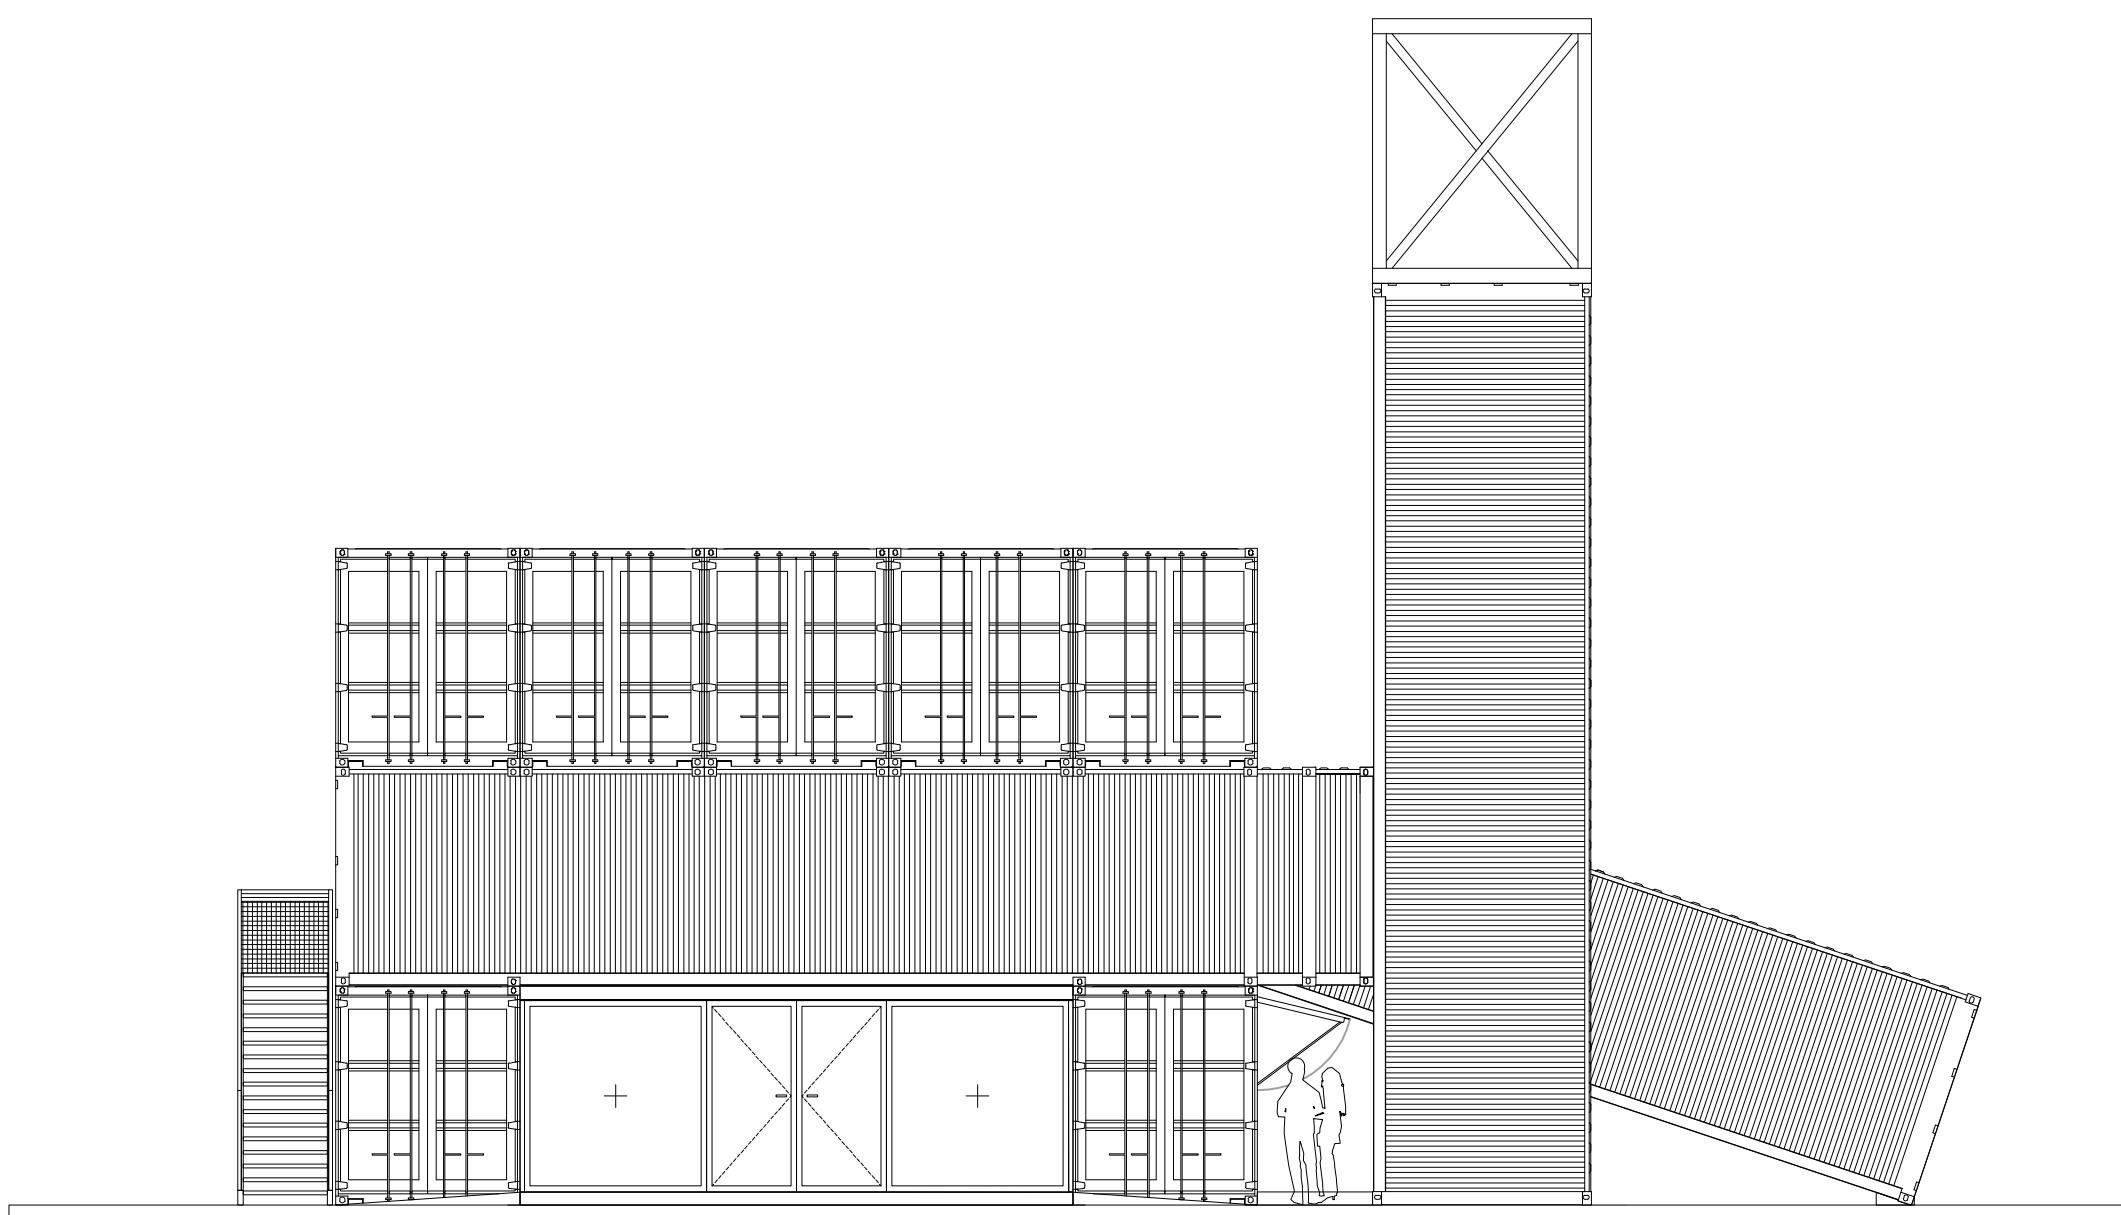

0 5 10 15 Meters

BRLO BRWHOUSE  
AUSSENANSICHT / EXTERIOR VIEW

GRAFT