

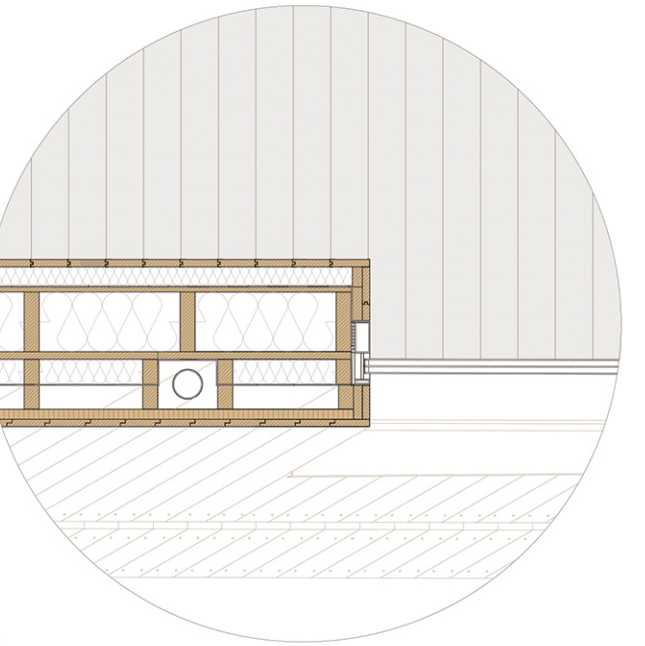
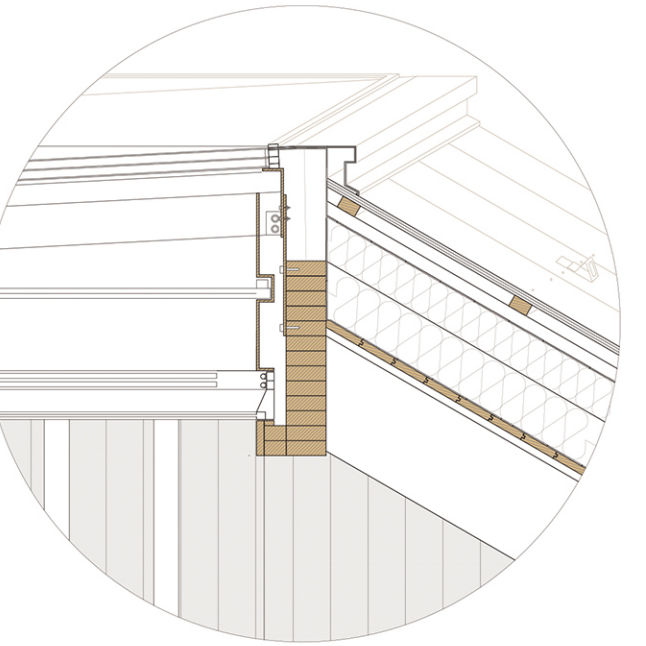
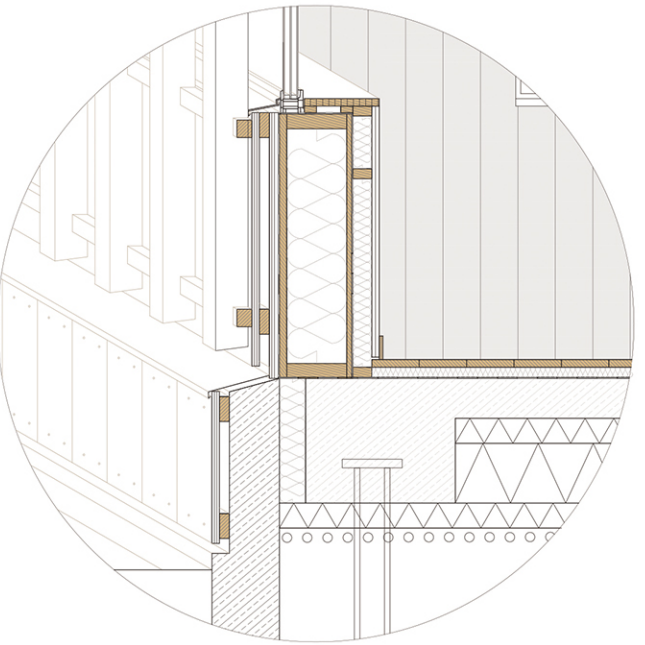
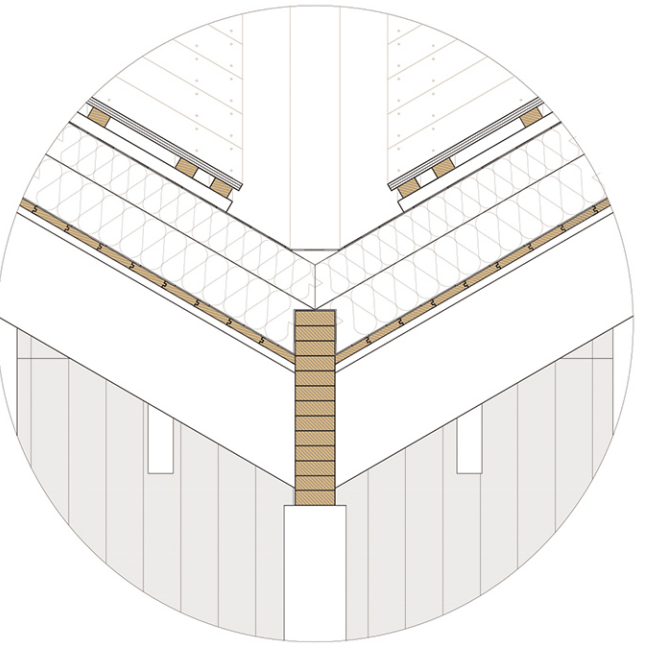
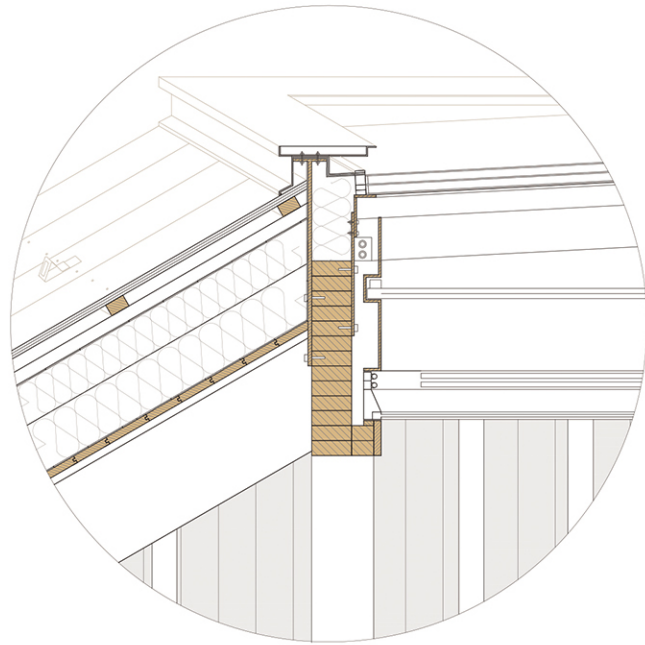
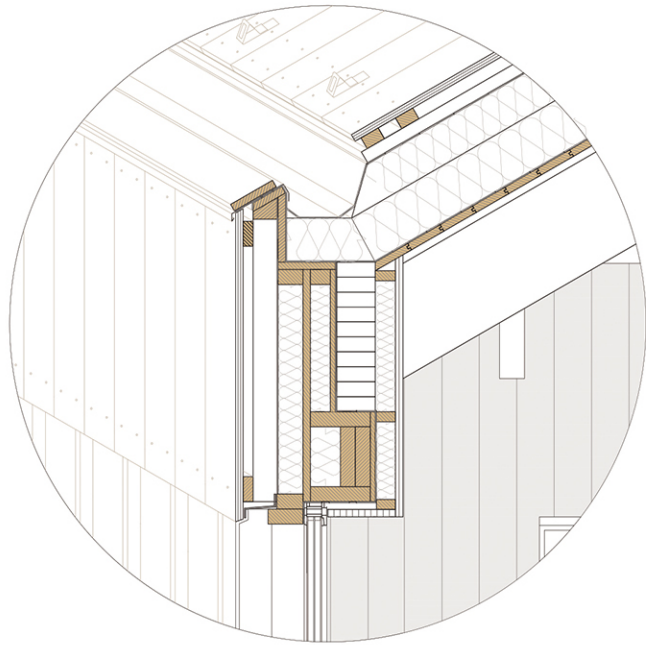
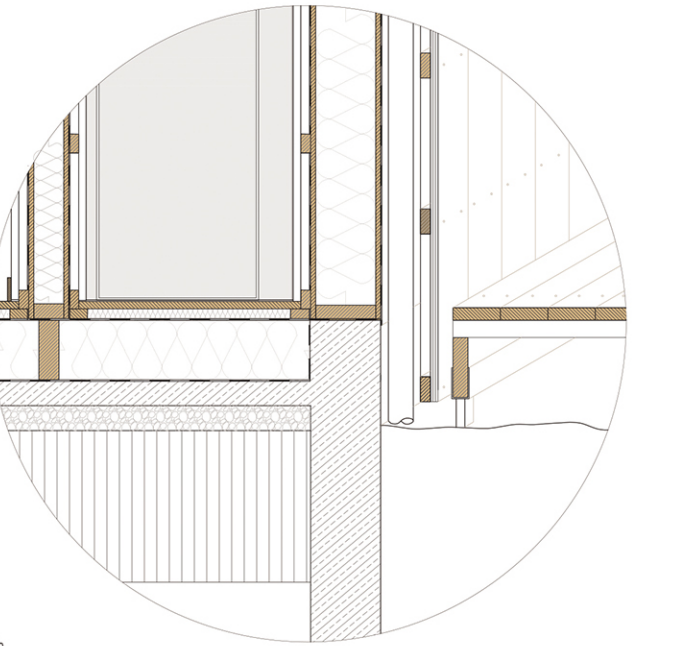
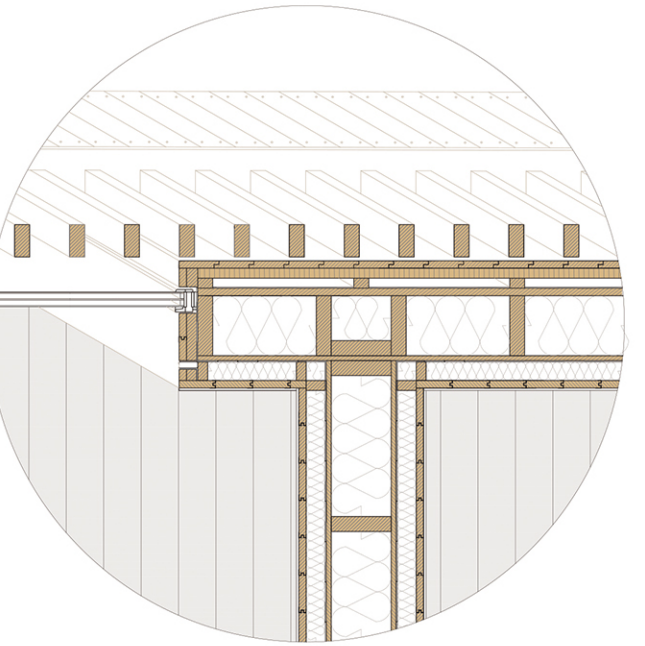
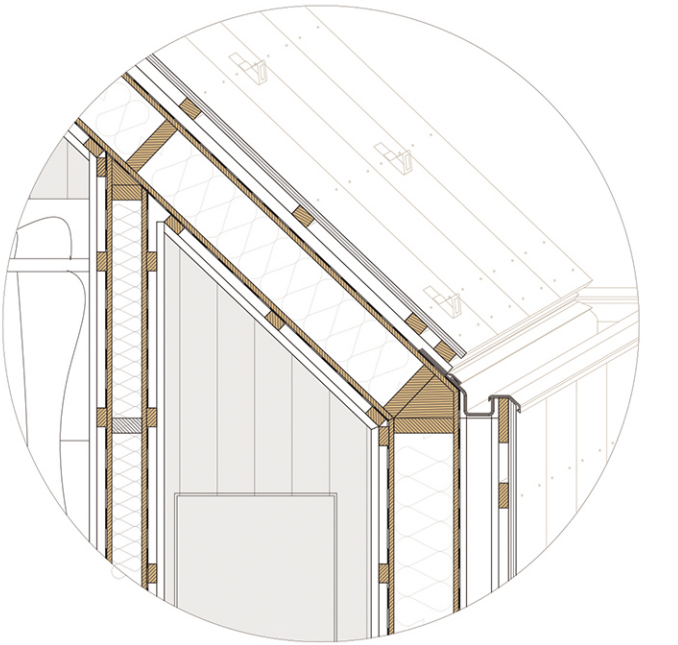
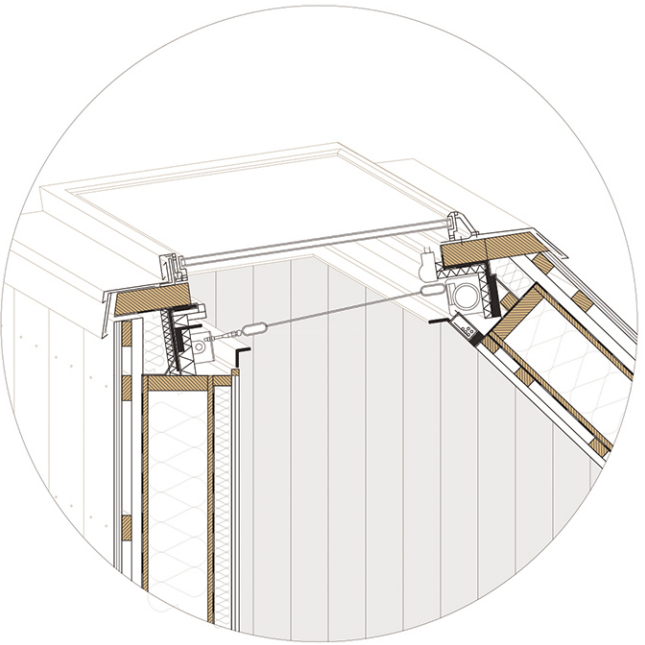


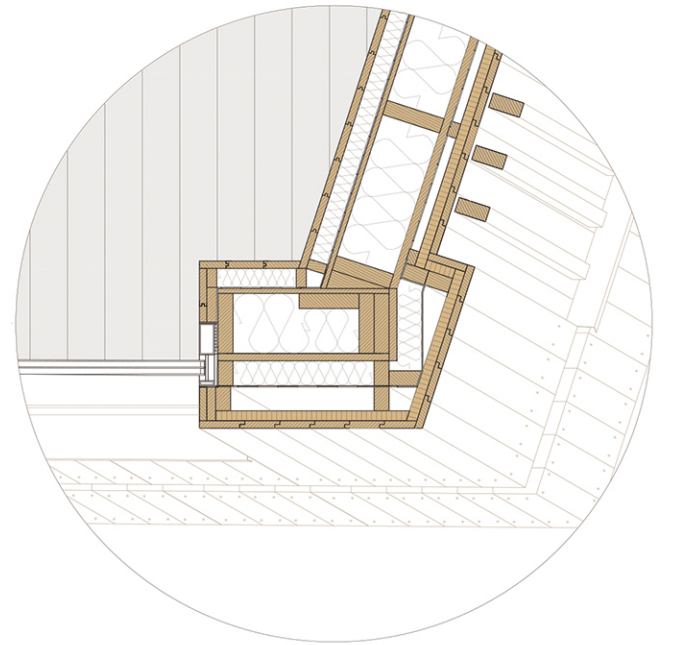

DETAILS
Maßstab 1:10
0 0.20 1 2

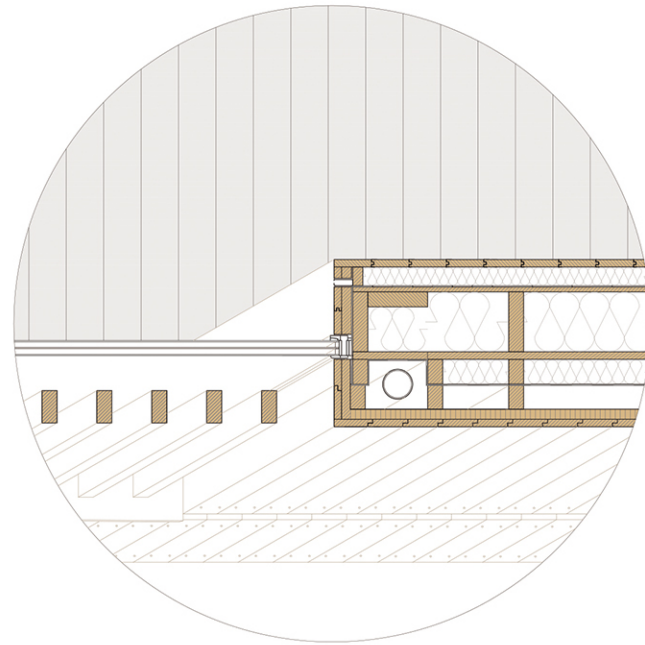

DETAILS
Maßstab 1:10
0 0.20 1 2