


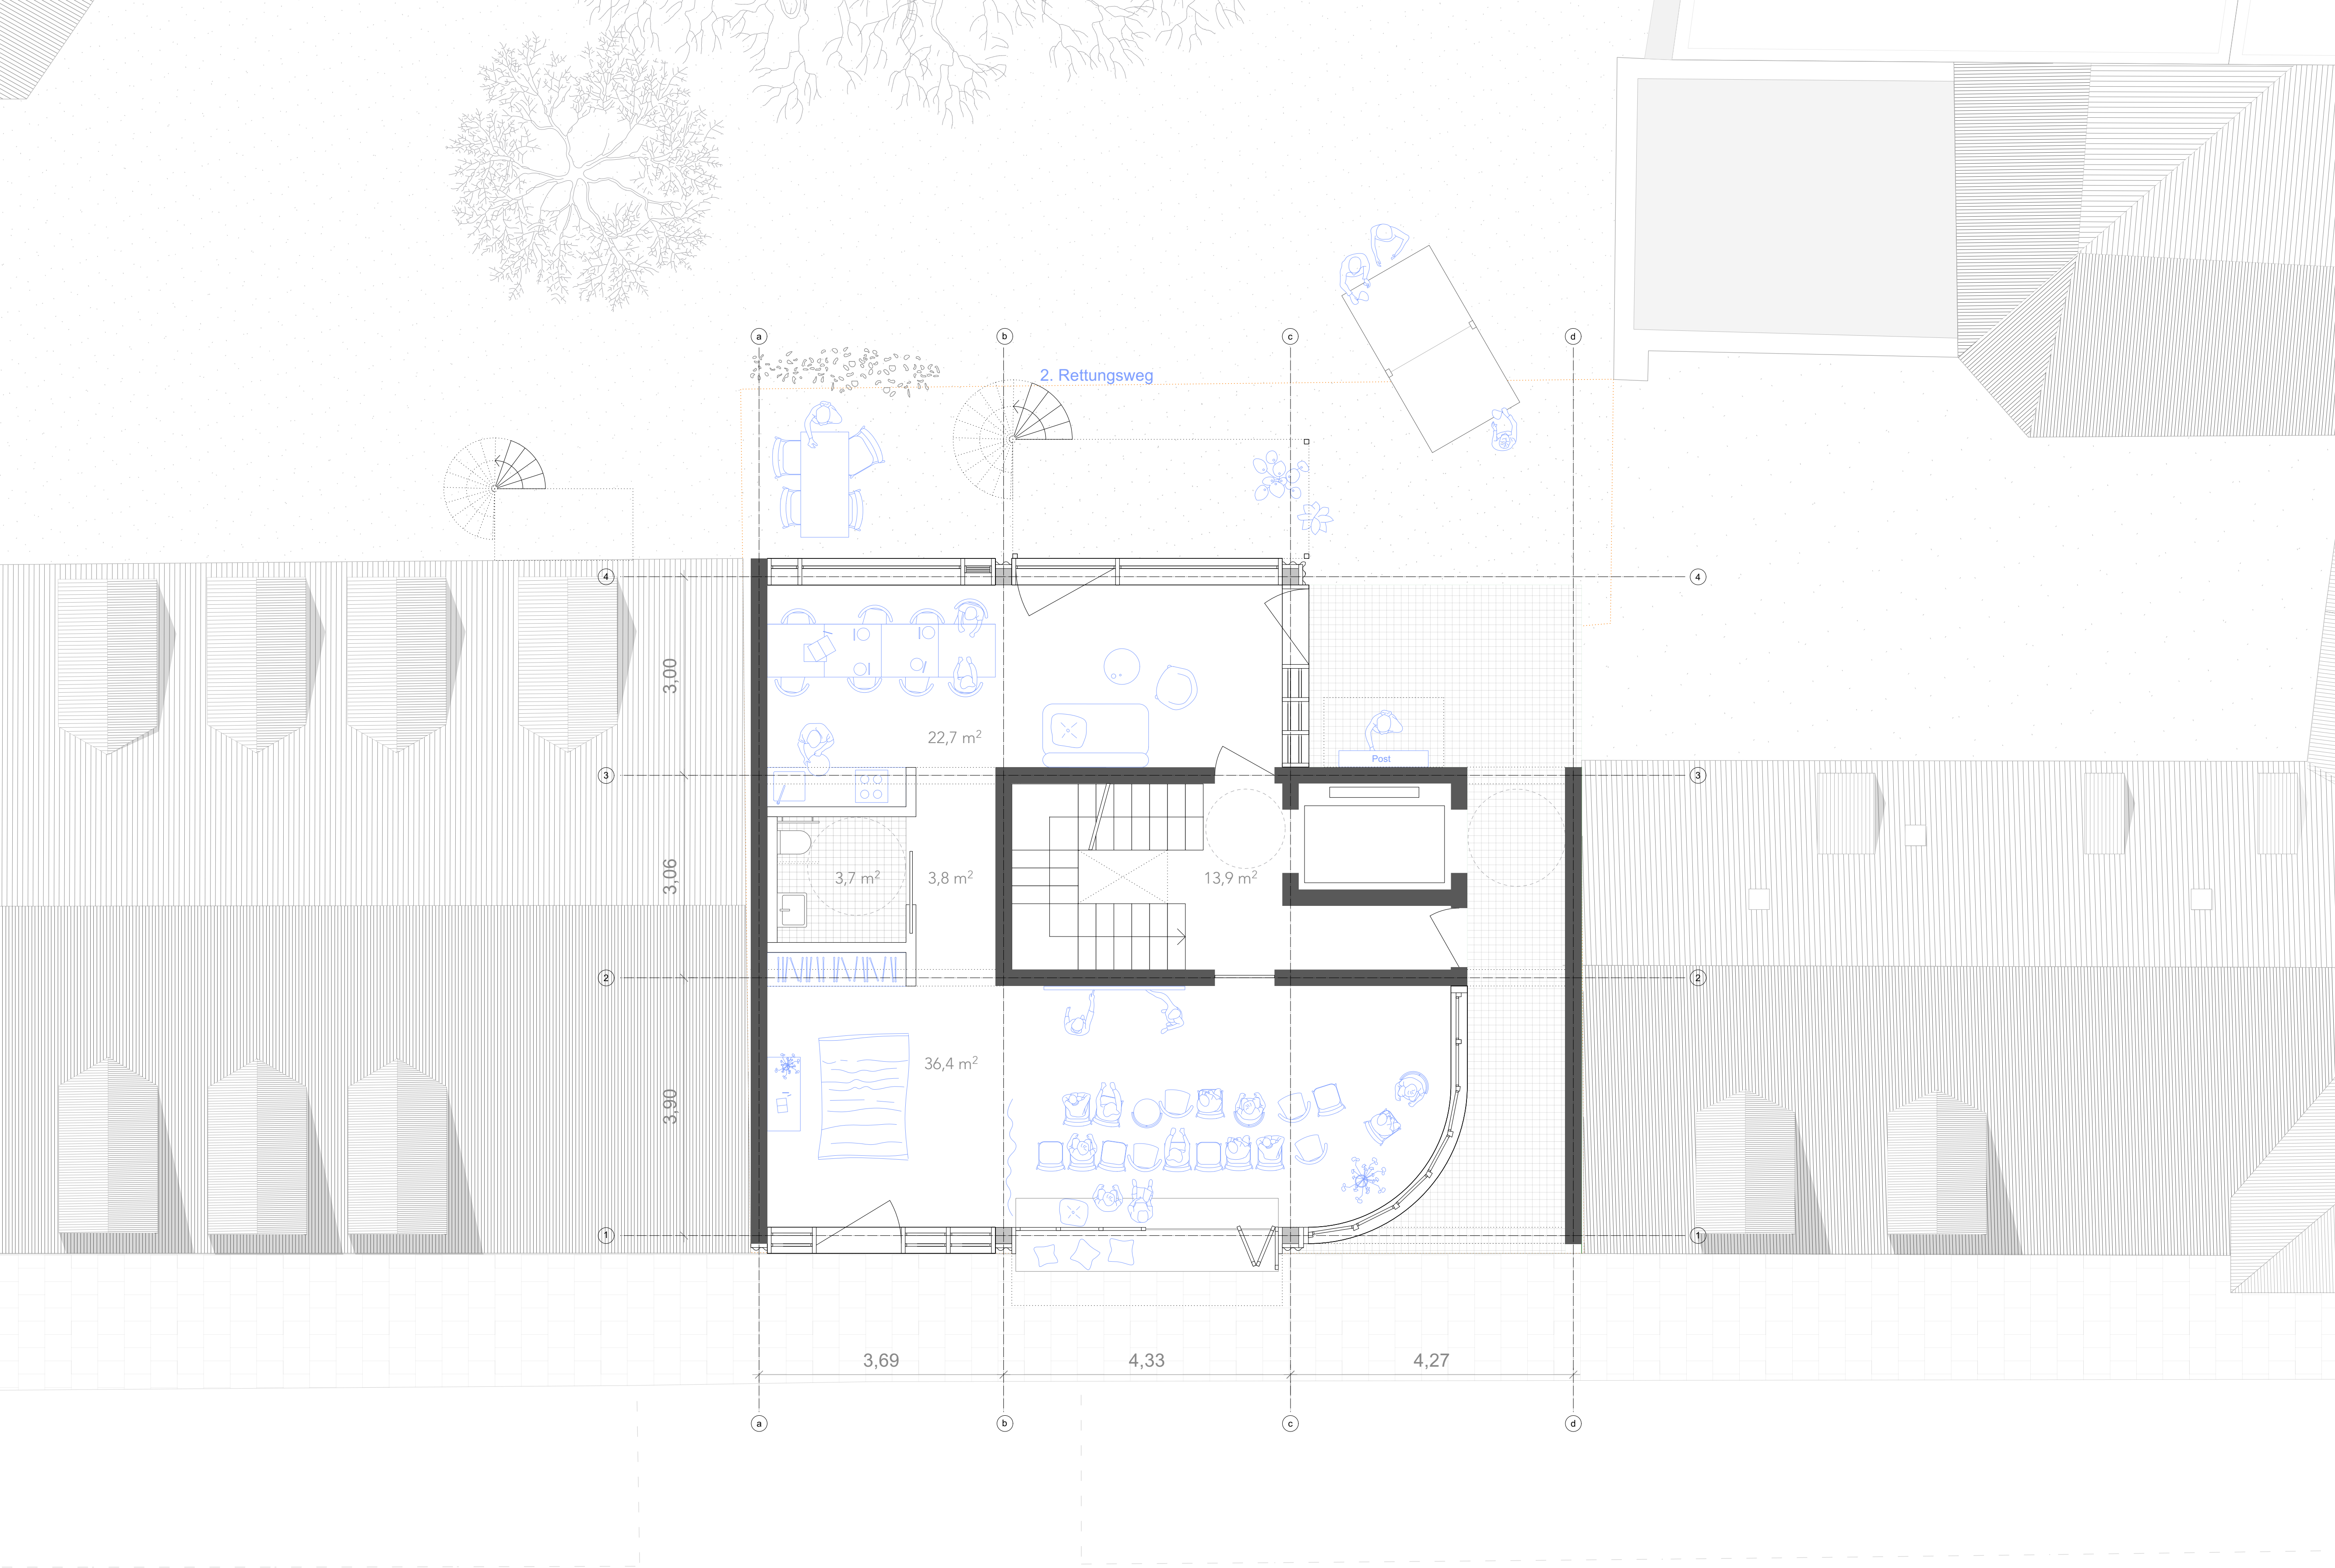

2. Rettungsweg

22,7 m²

3,7 m²

3,8 m²

13,9 m²

36,4 m²

3,69

4,33

4,27

4

3

2

1

4

3

2

1

a

b

c

d

a

b

c

d