



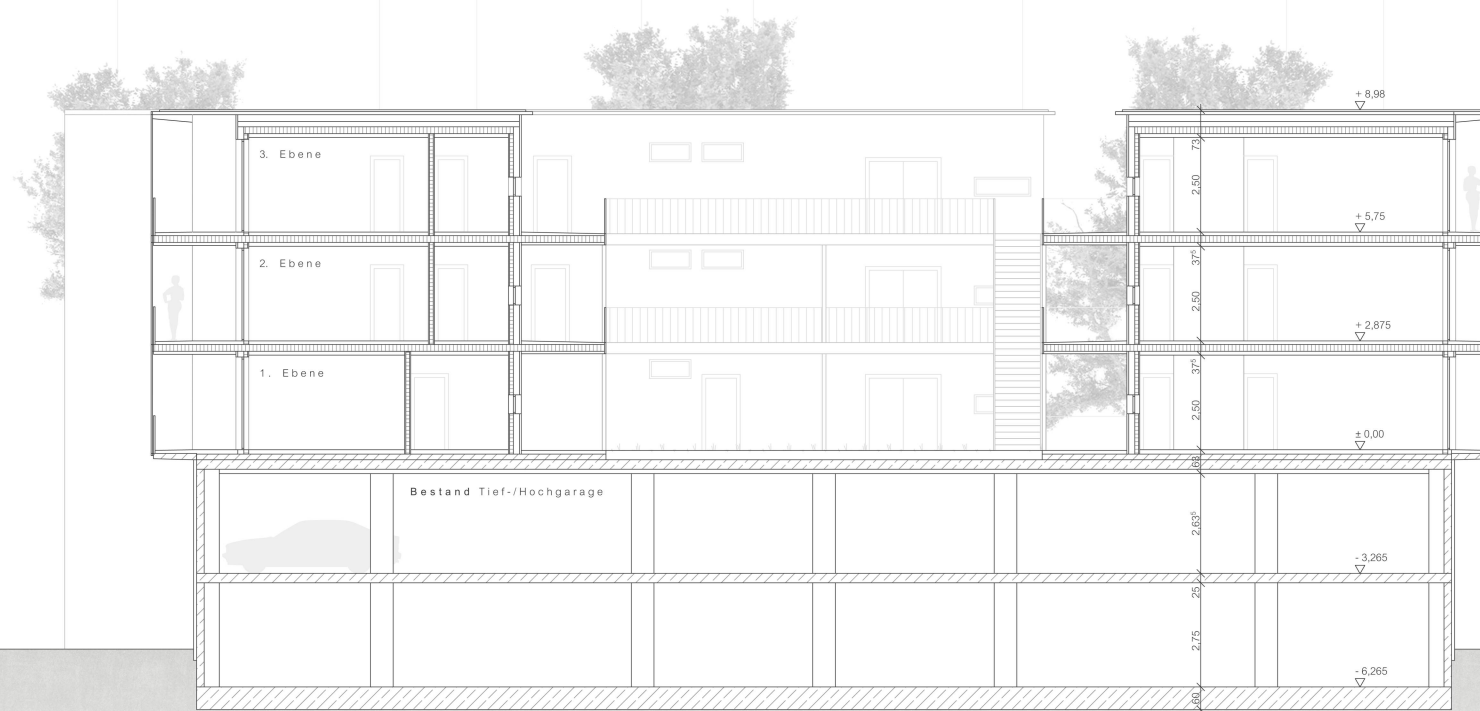

Schnitt A-A M 1:200

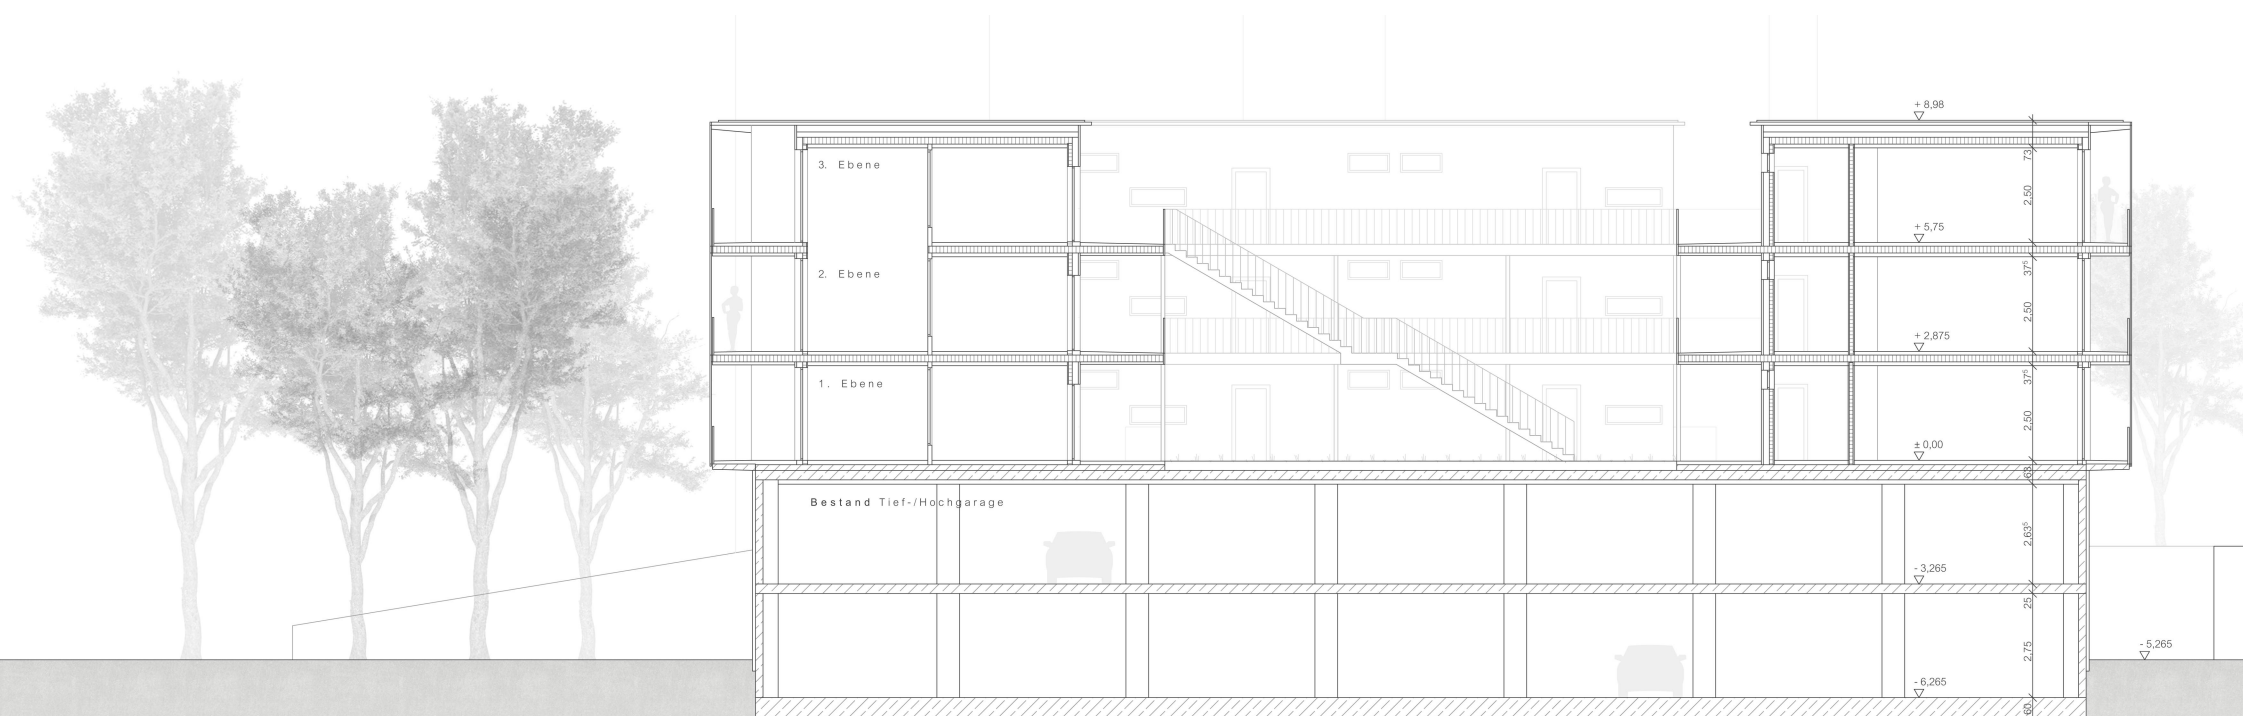

Schnitt B-B M 1:200