


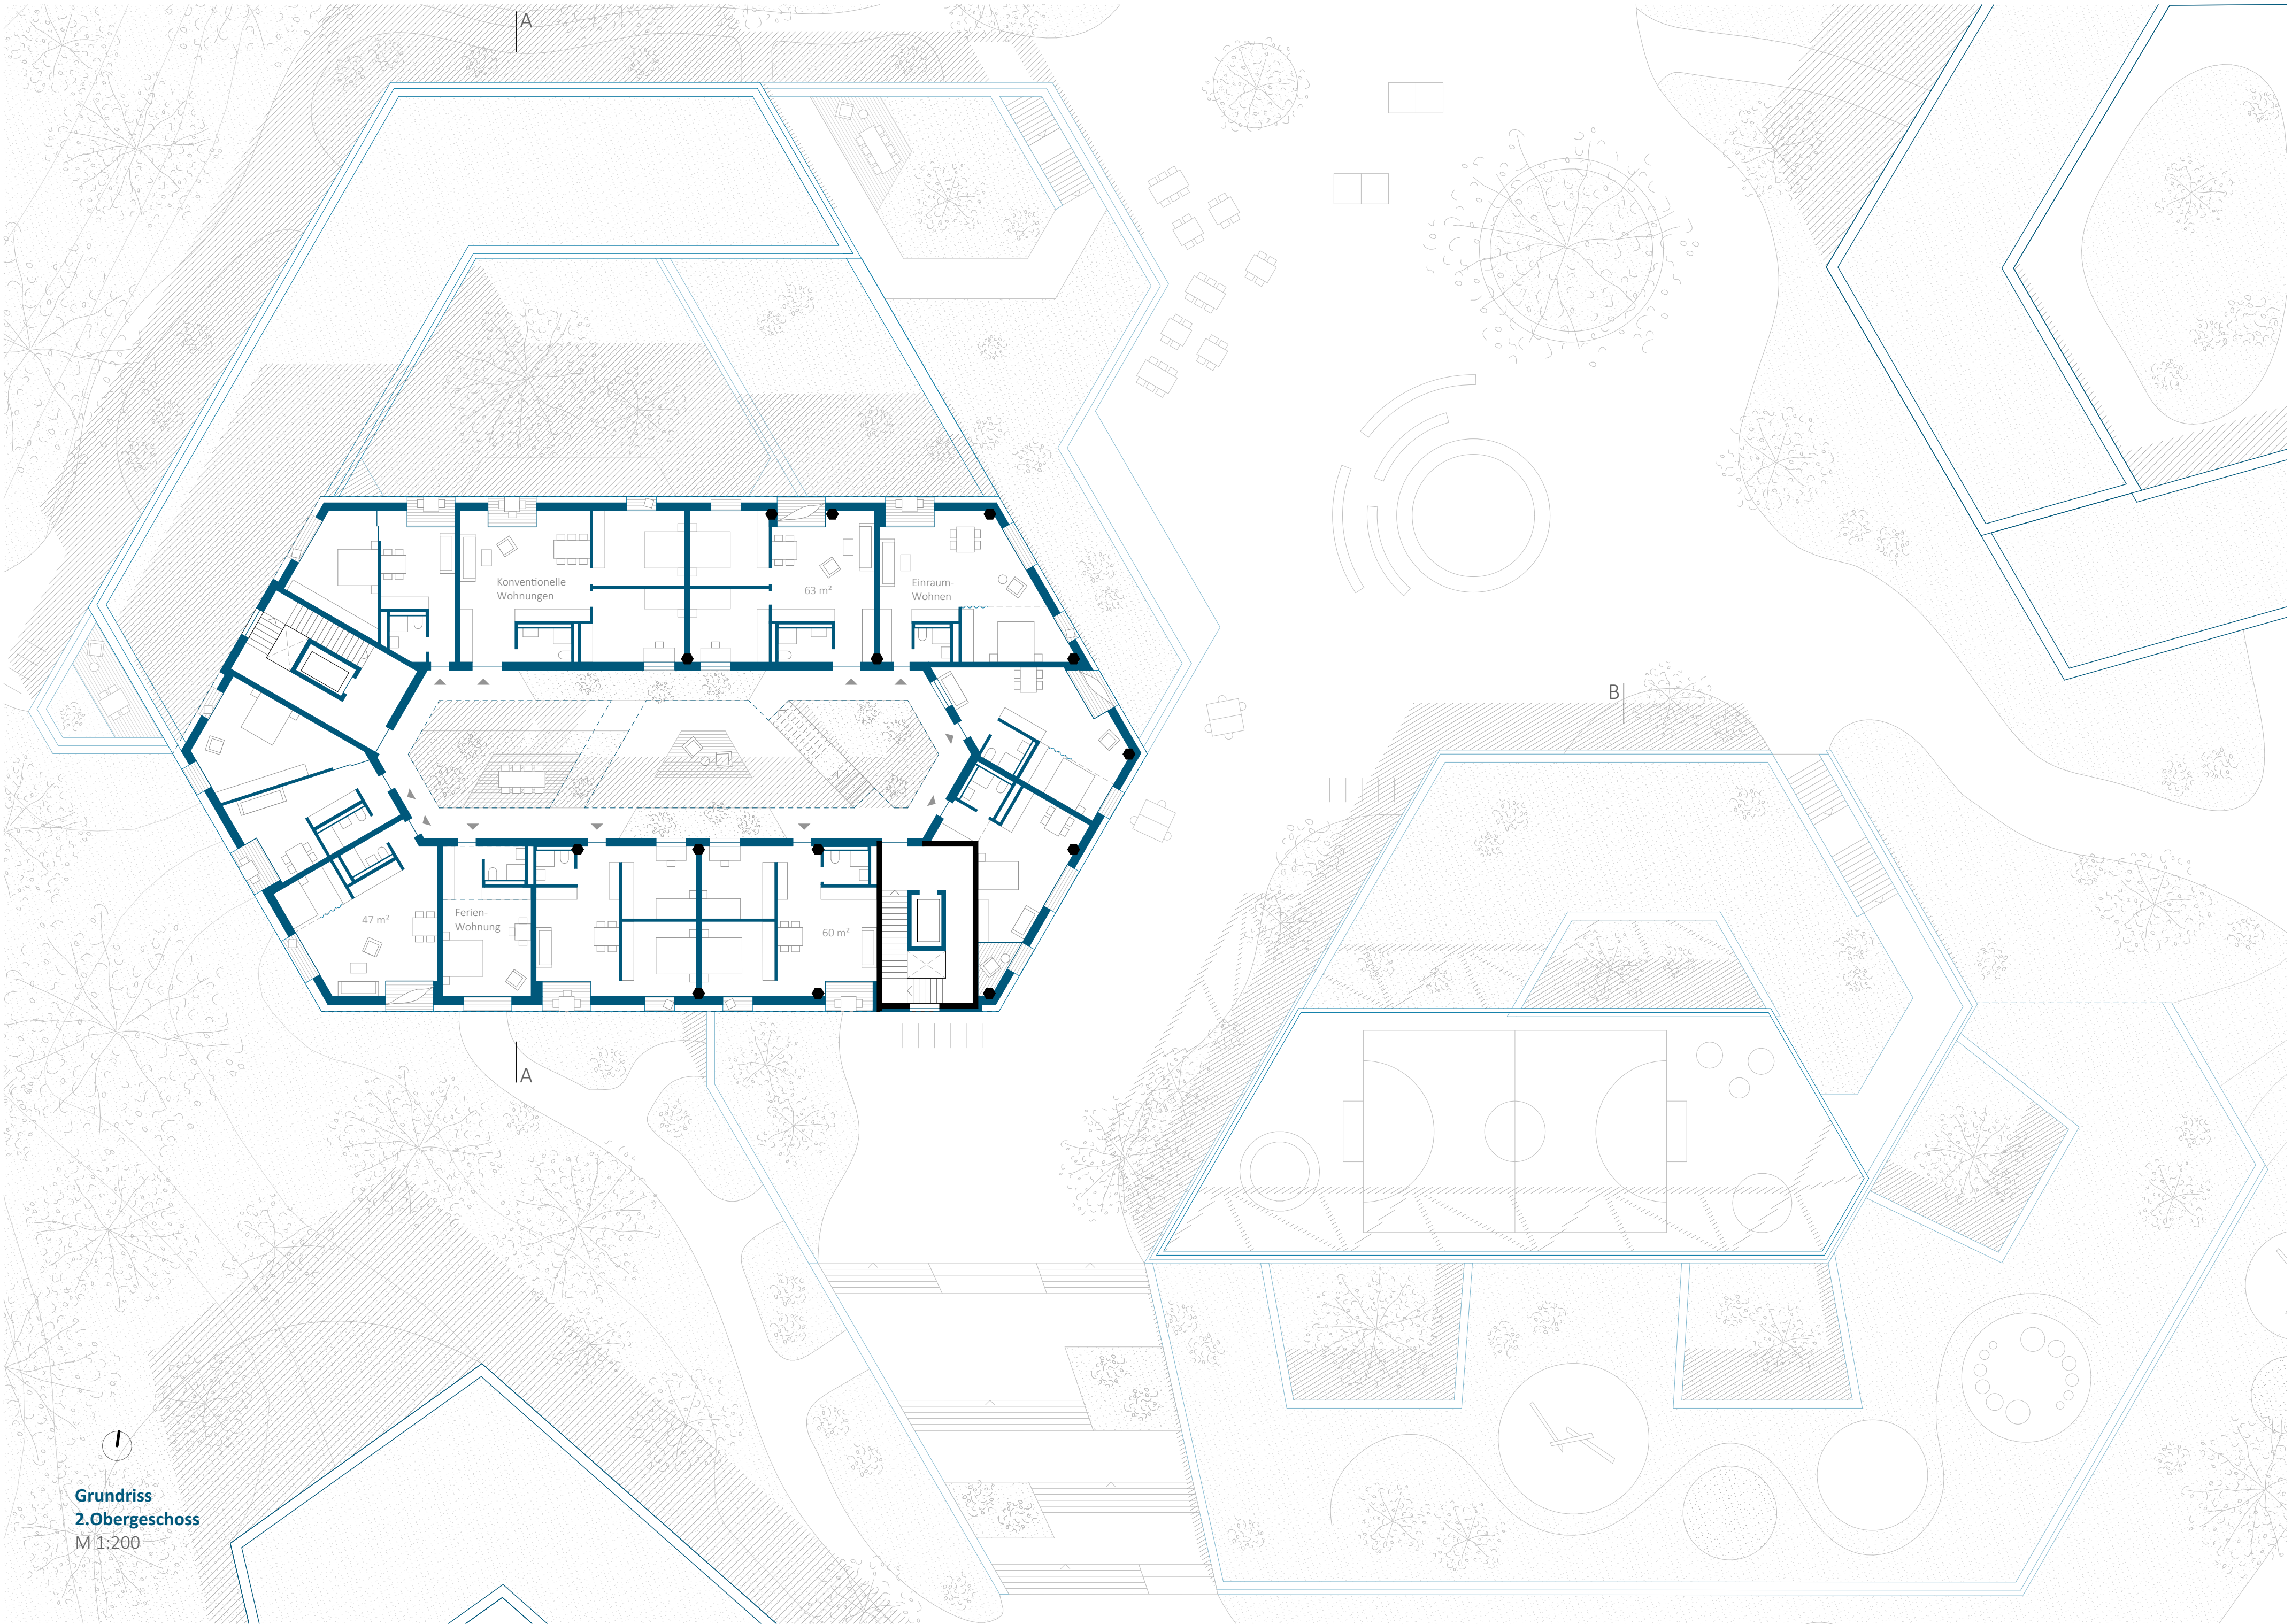

Grundriss
2.Obergeschoss
M 1:200