



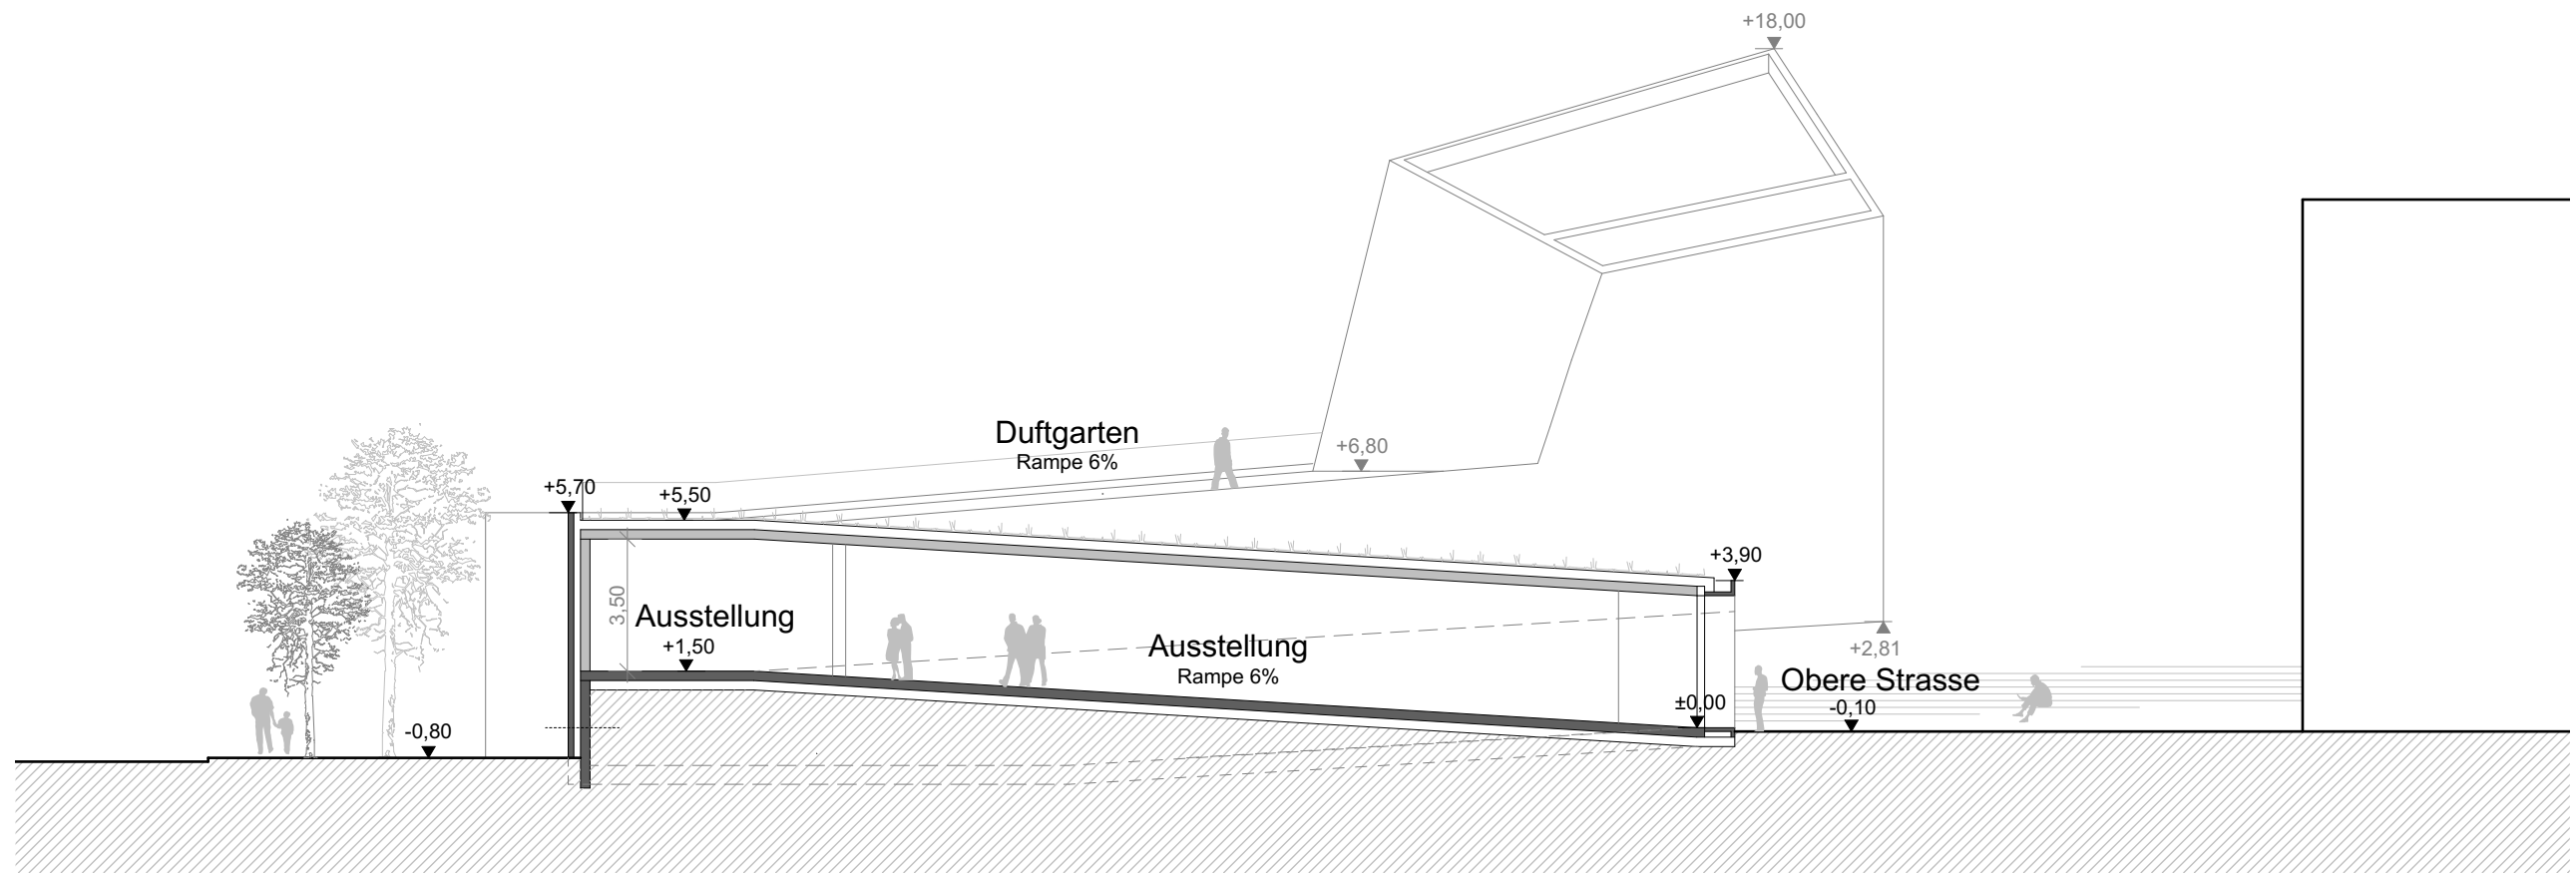

Schnitt AA, M 1:200

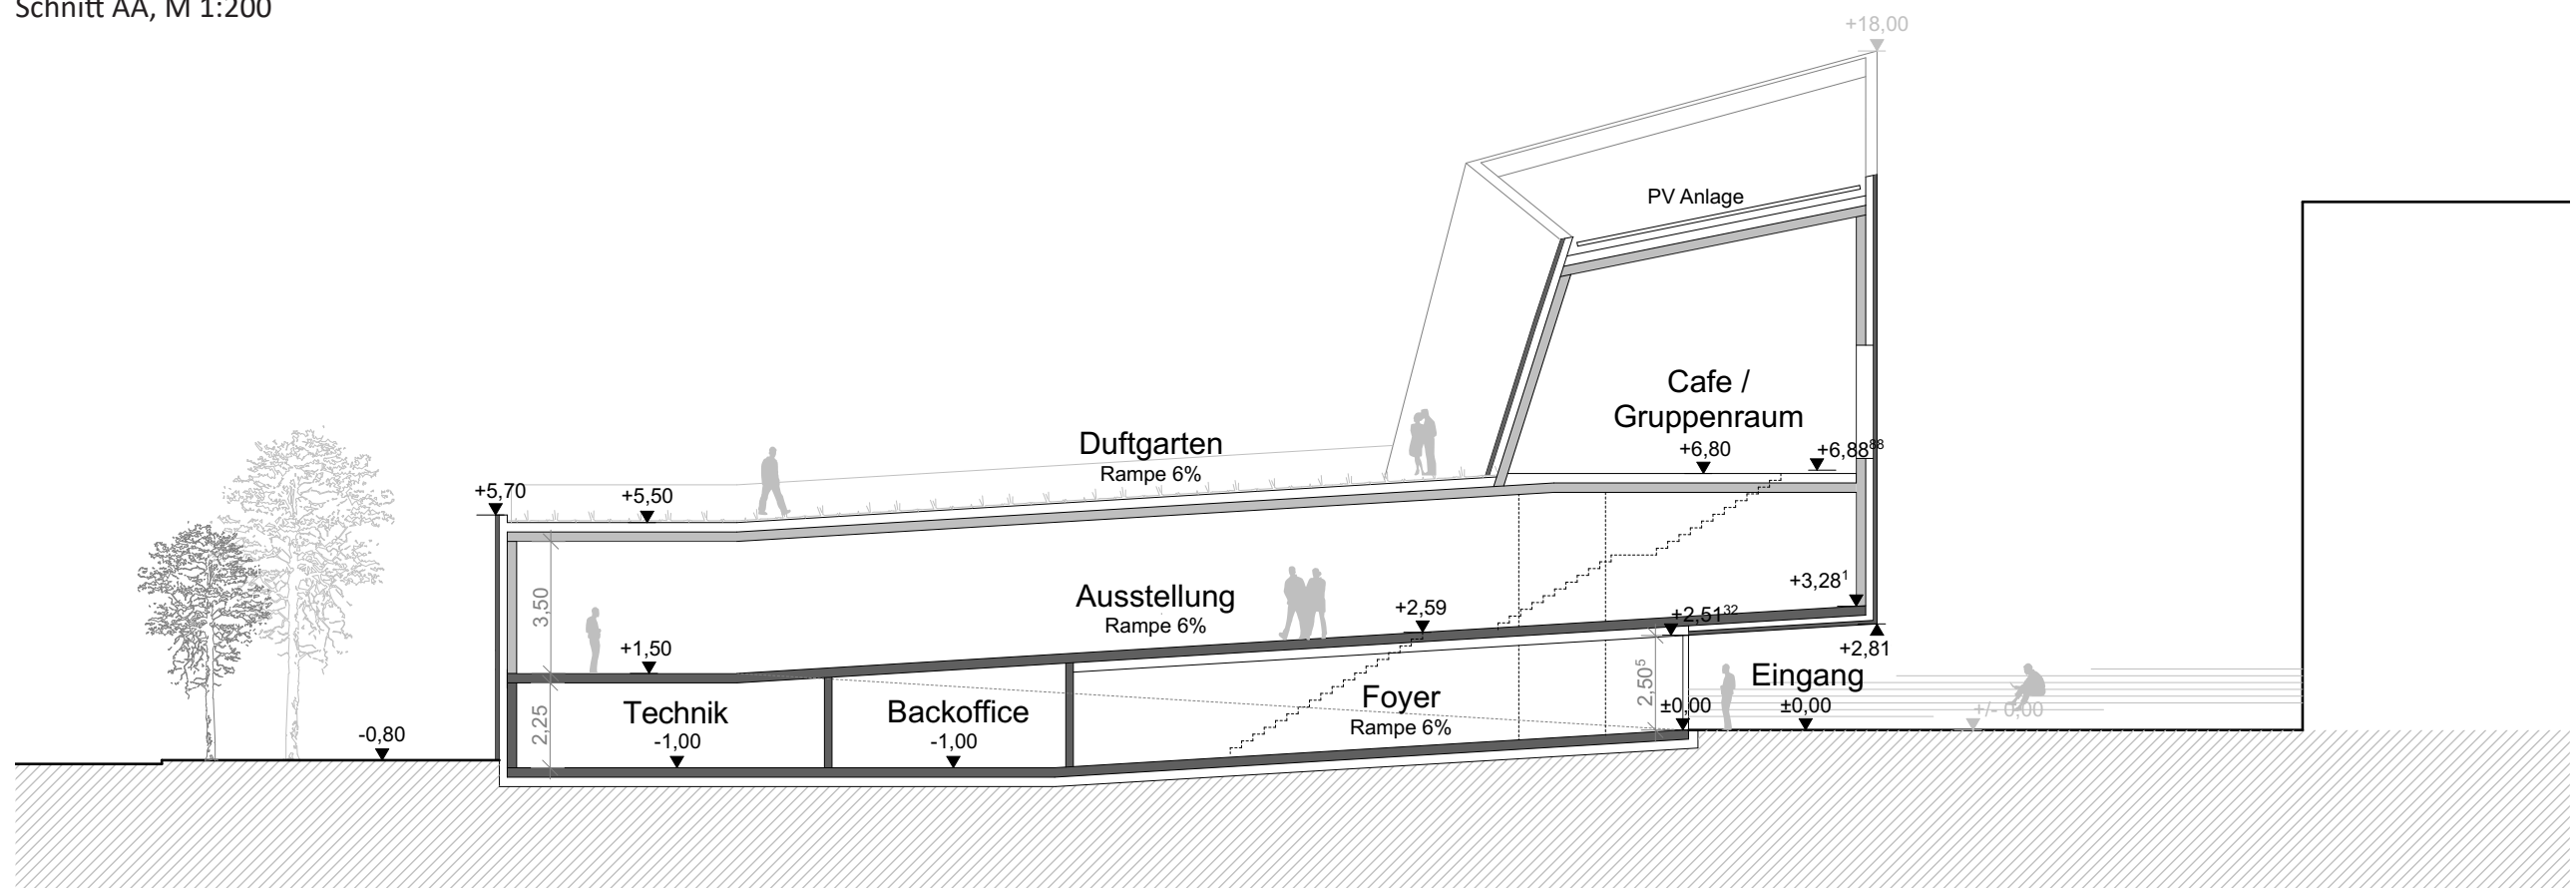

Schnitt BB, M 1:200