


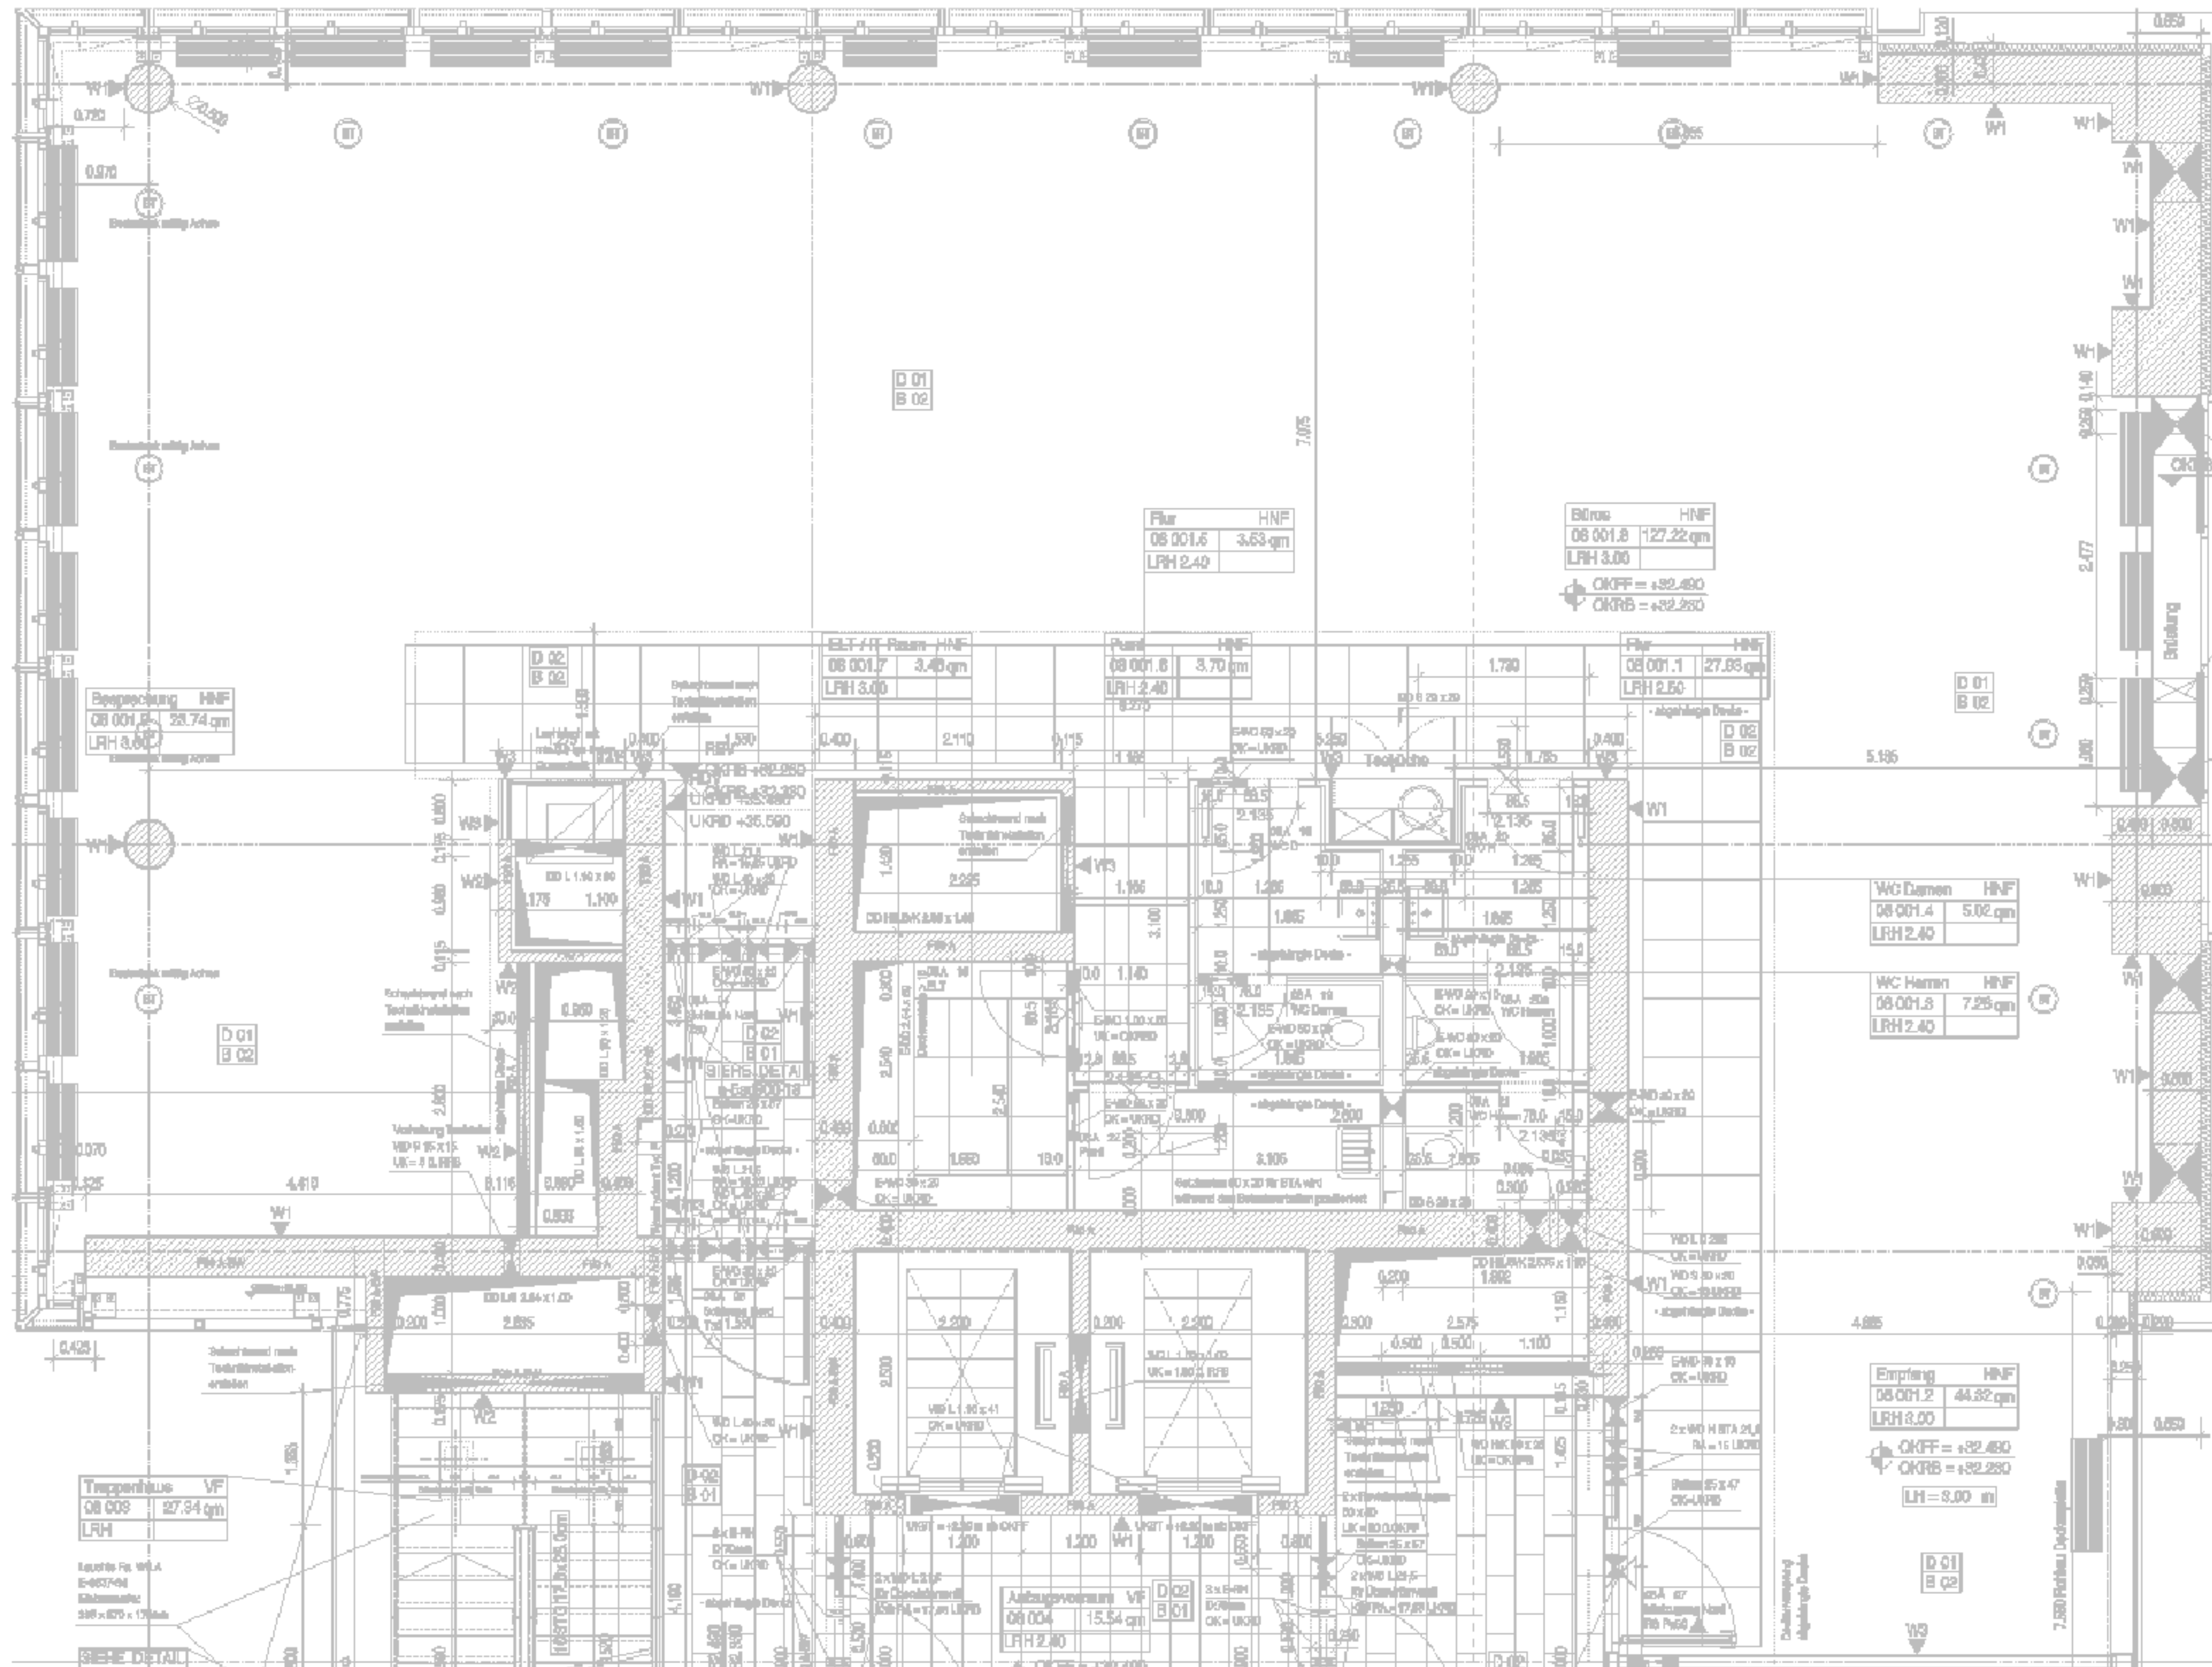

Flur	HNF
08 001.6	3.63 qm
LRH 2.40	

Büro	HNF
08 001.8	127.22 qm
LRH 3.00	

OKFF = +32.450
OKRB = +32.250

ELT-AT-Pass	HNF
08 001.7	3.45 qm
LRH 3.00	

Pass	HNF
08 001.8	3.70 qm
LRH 2.40	

Flur	HNF
08 001.1	27.85 qm
LRH 2.50	

Besprechung	HNF
08 001.5	28.74 qm
LRH 3.00	

WC Damen	HNF
08 001.4	5.02 qm
LRH 2.40	

WC Herren	HNF
08 001.3	7.25 qm
LRH 2.40	

Empfang	HNF
08 001.2	44.32 qm
LRH 3.00	

OKFF = +32.450
OKRB = +32.250
LH = 3.00 m

Aufzugvorraum	VF
08 004	15.54 qm
LRH 2.40	

Treppenhause	VF
08 009	27.34 qm
LRH	

Quadrat für WGA
E-4037-04
Stützenabst.
300 x 300 x 170 mm

SIENES DETAIL