


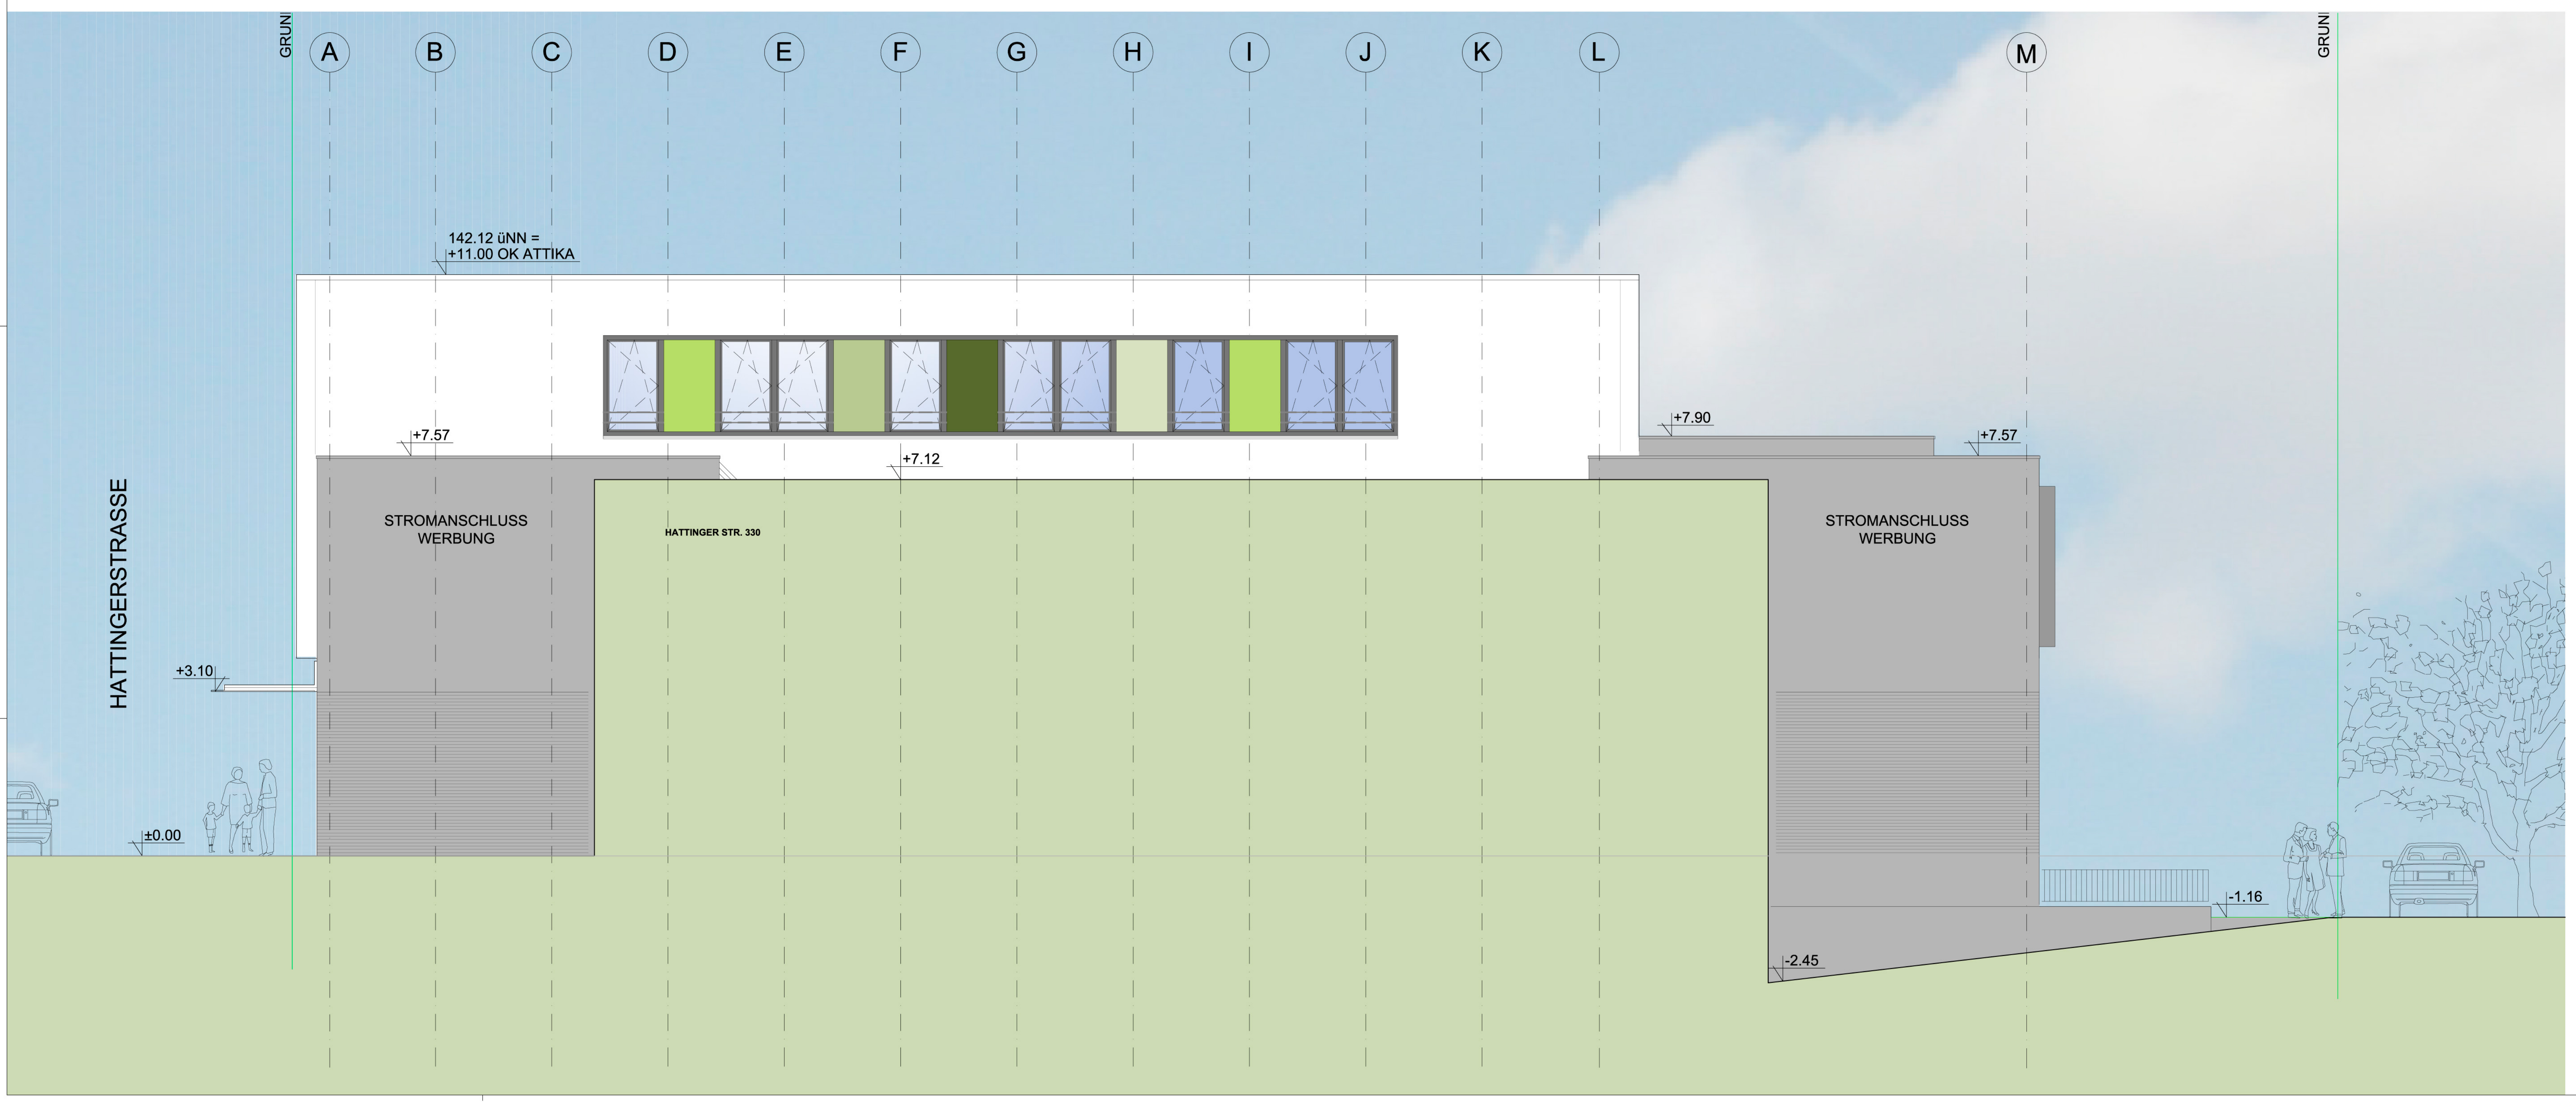

GRUN

A

B

C

D

E

F

G

H

I

J

K

L

M

GRUN

142.12 üNN =
+11.00 OK ATTIKA

+7.57

+7.12

+7.90

+7.57

STROMANSCHLUSS
WERBUNG

HATTINGER STR. 330

STROMANSCHLUSS
WERBUNG

+3.10

±0.00

-1.16

-2.45

HATTINGERSTRASSE