


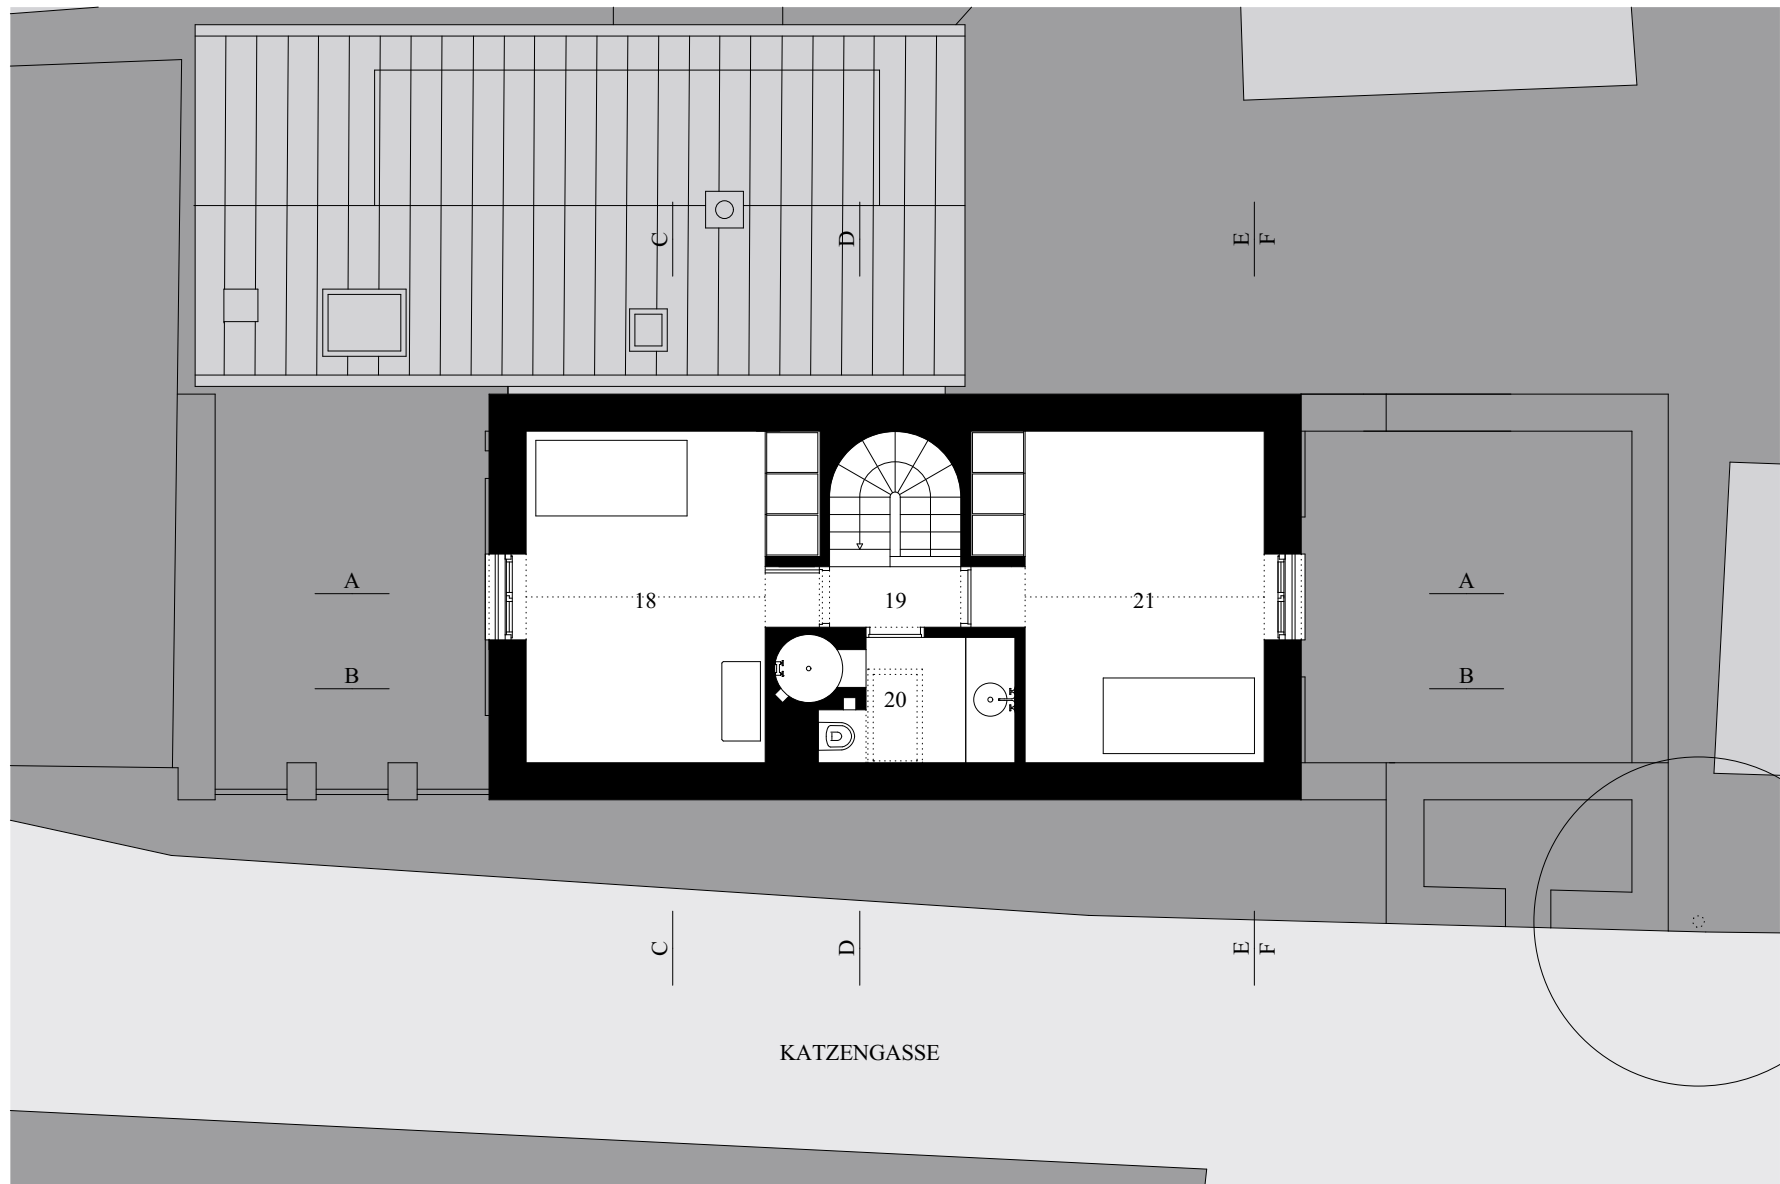

03 GRUNDRISS DG M.1:100
 LEGENDE: 18 ZIMMER, 19 FLUR, 20 BAD, 21 ZIMMER