


AFF

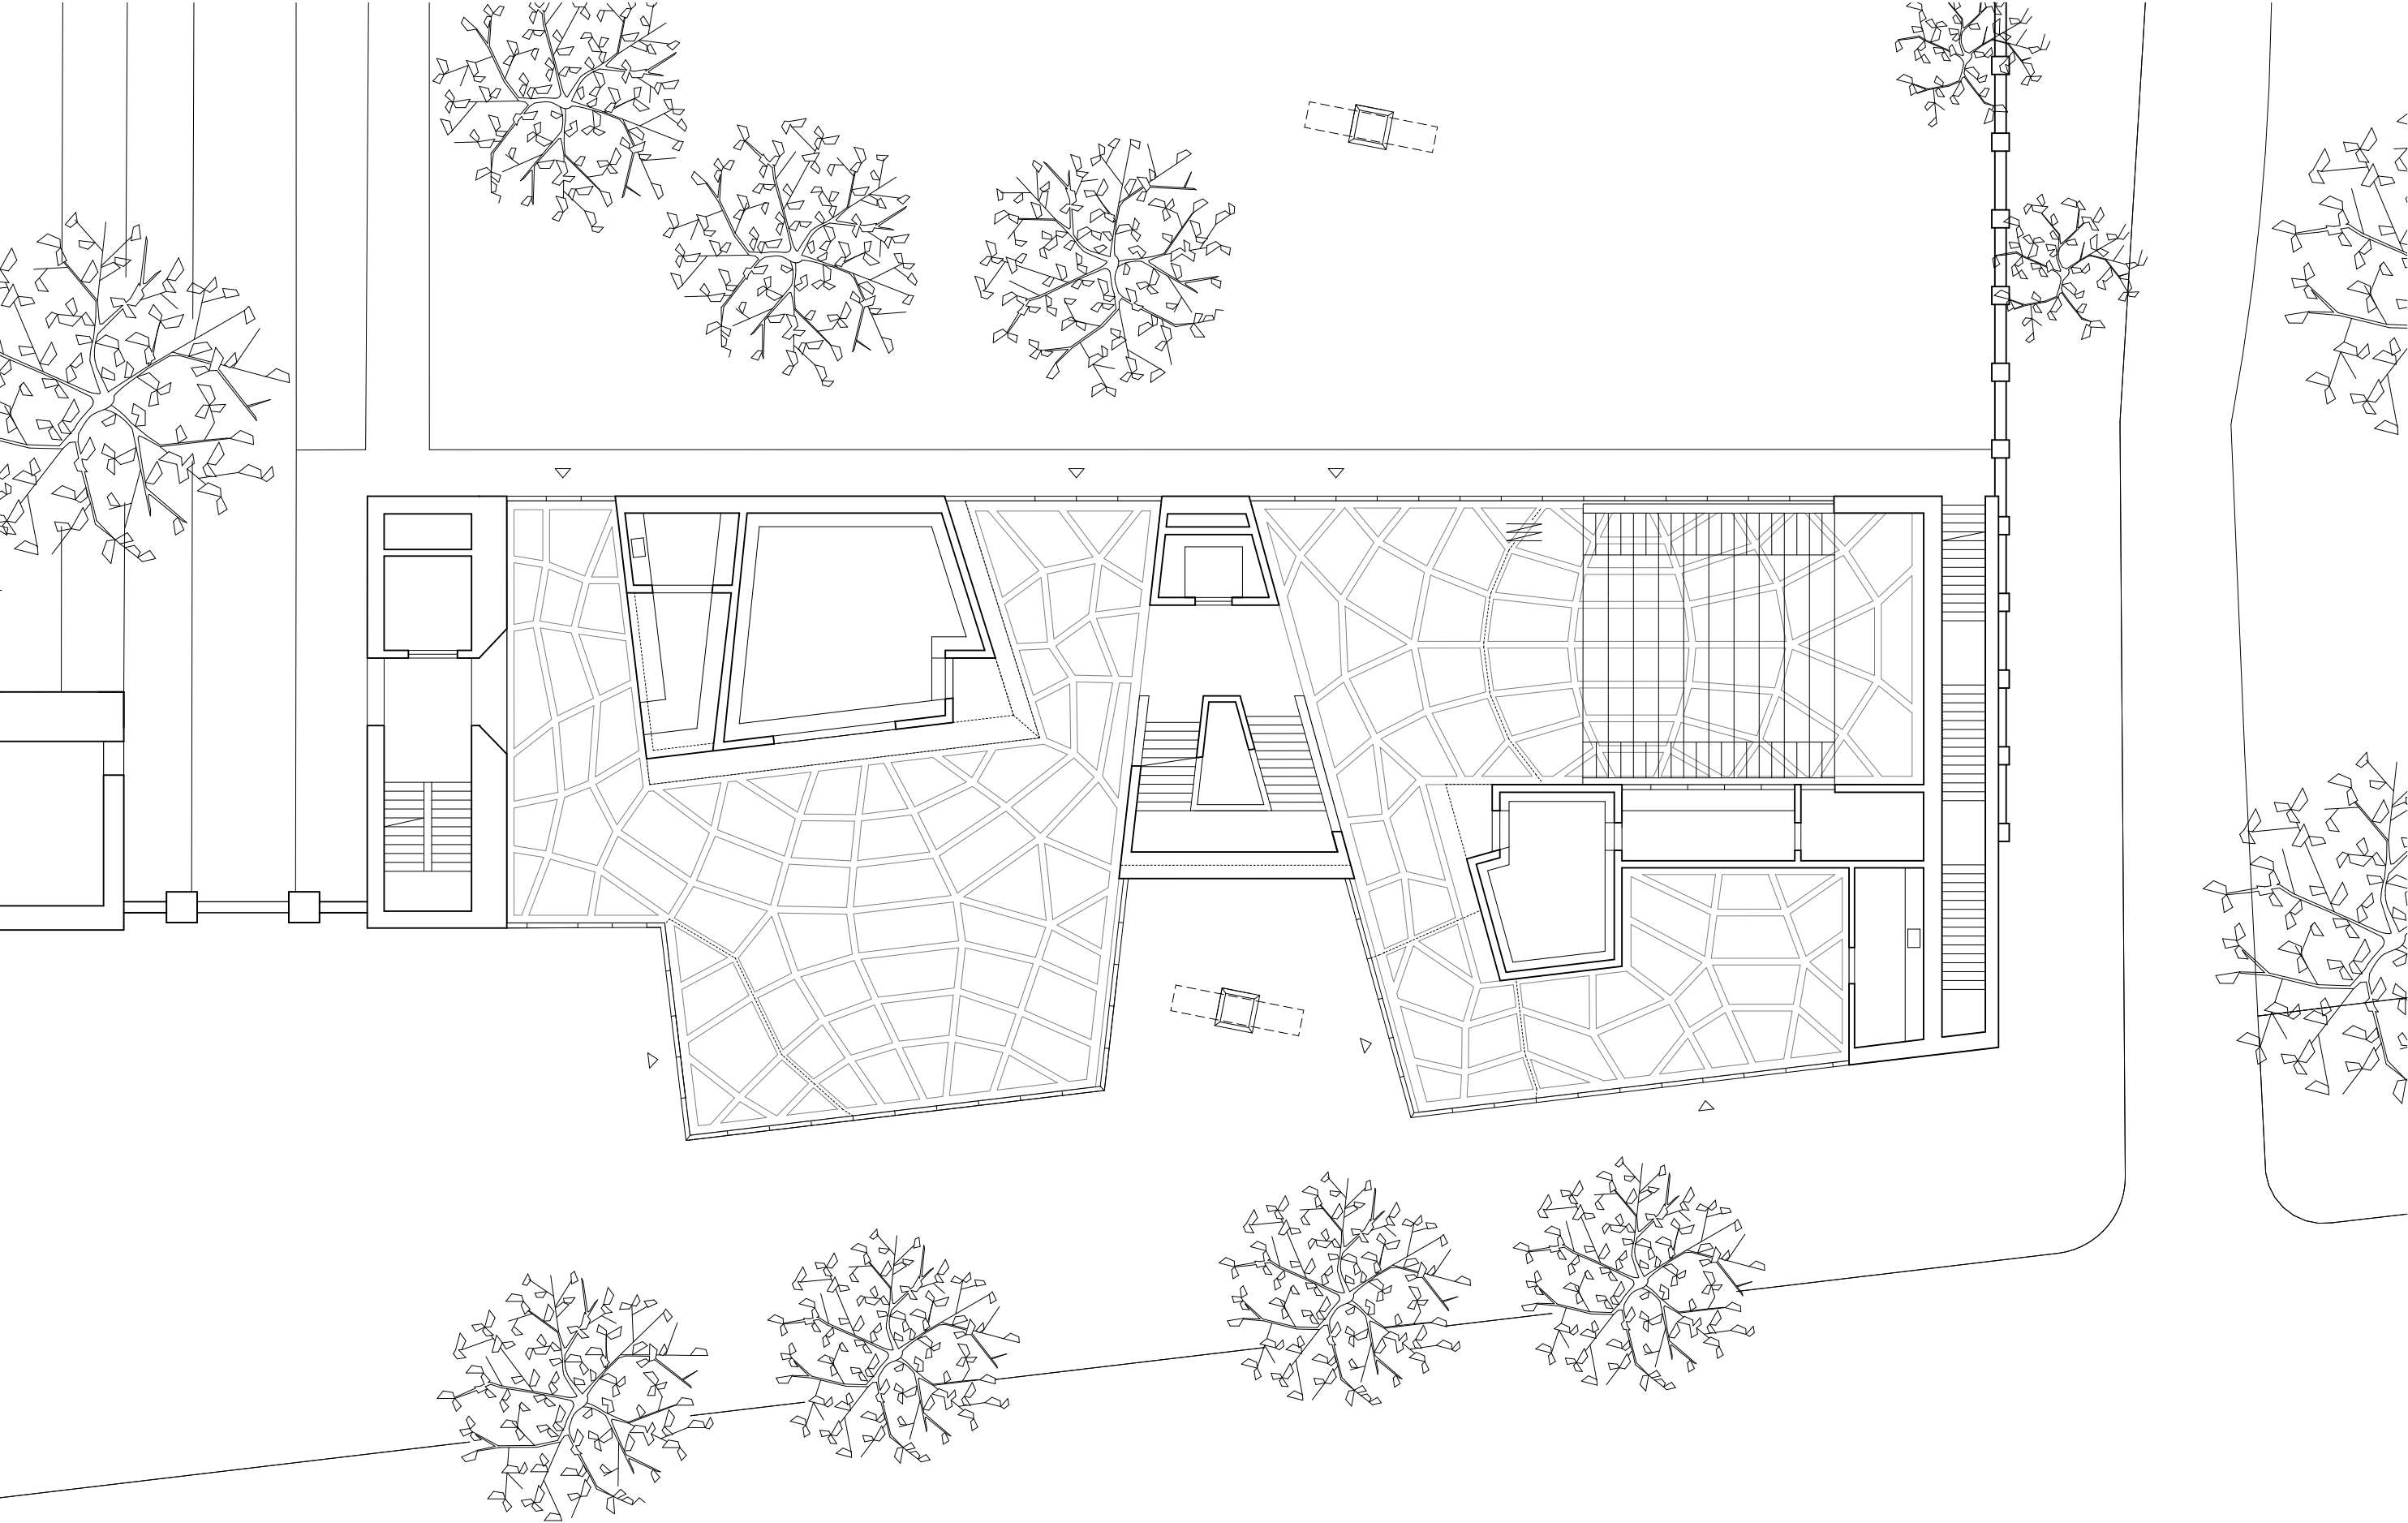

0 1 5 10

Spore Initiative
Grundriss Erdgeschoss