


Grundriss Ebene 1 - M 1_200

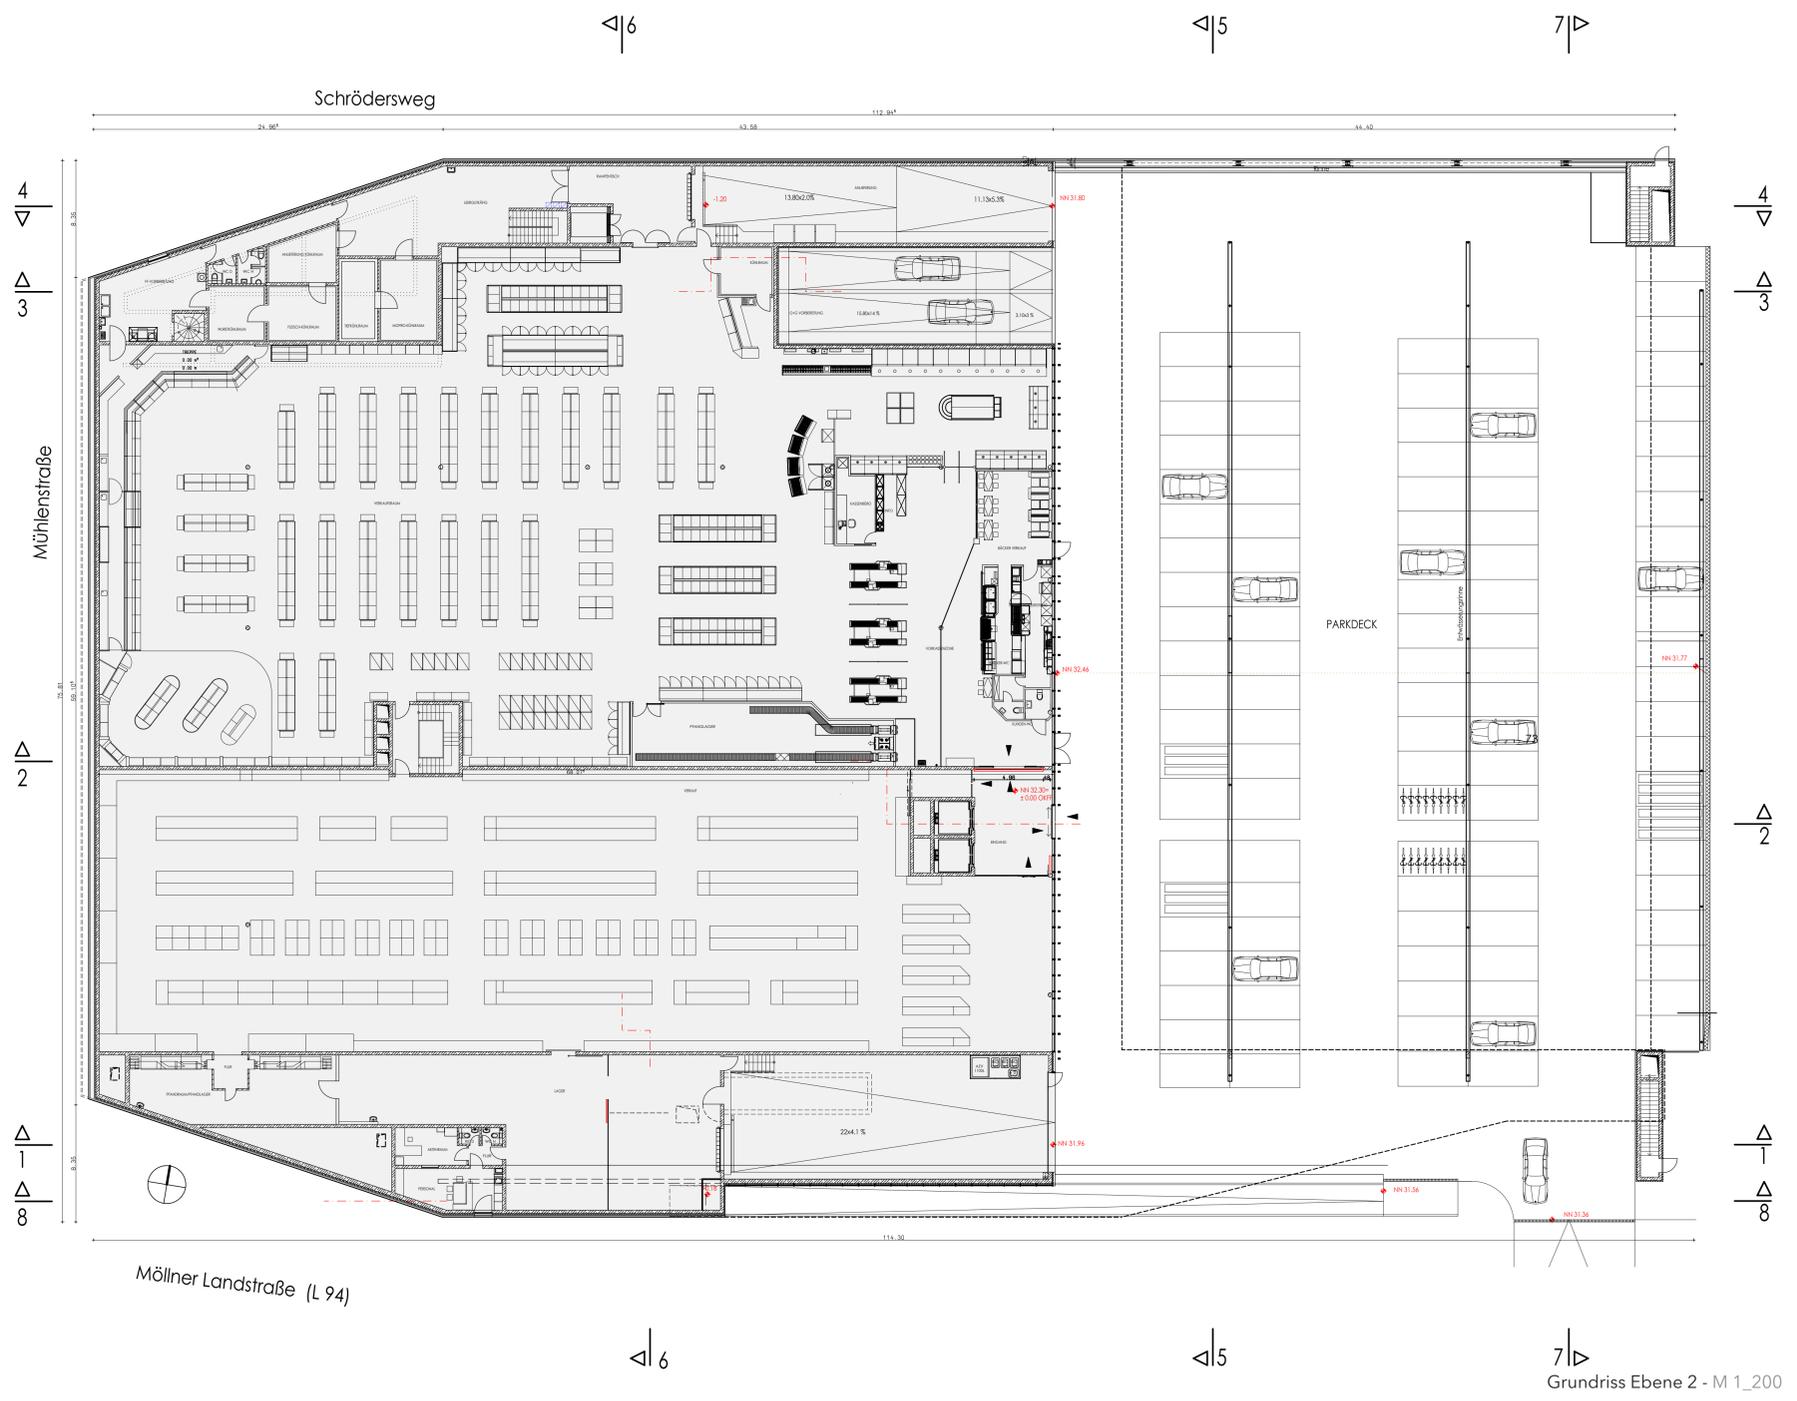

Grundriss Ebene 2 - M 1_200