




Schnitt 5-5

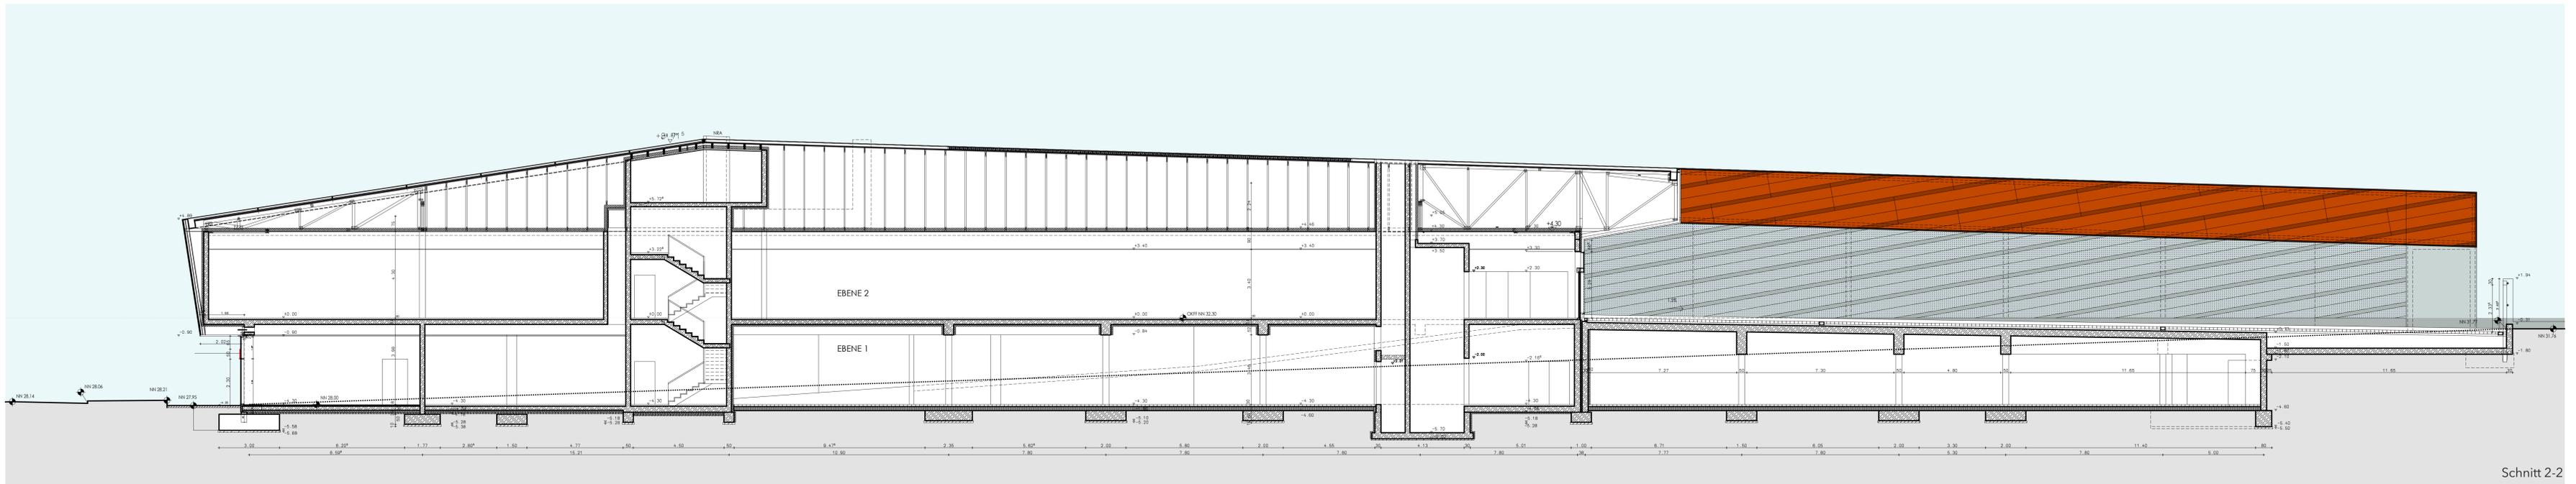

Schnitt 2-2

Schnitt 5-5 | Schnitt 2-2 - M 1_100