


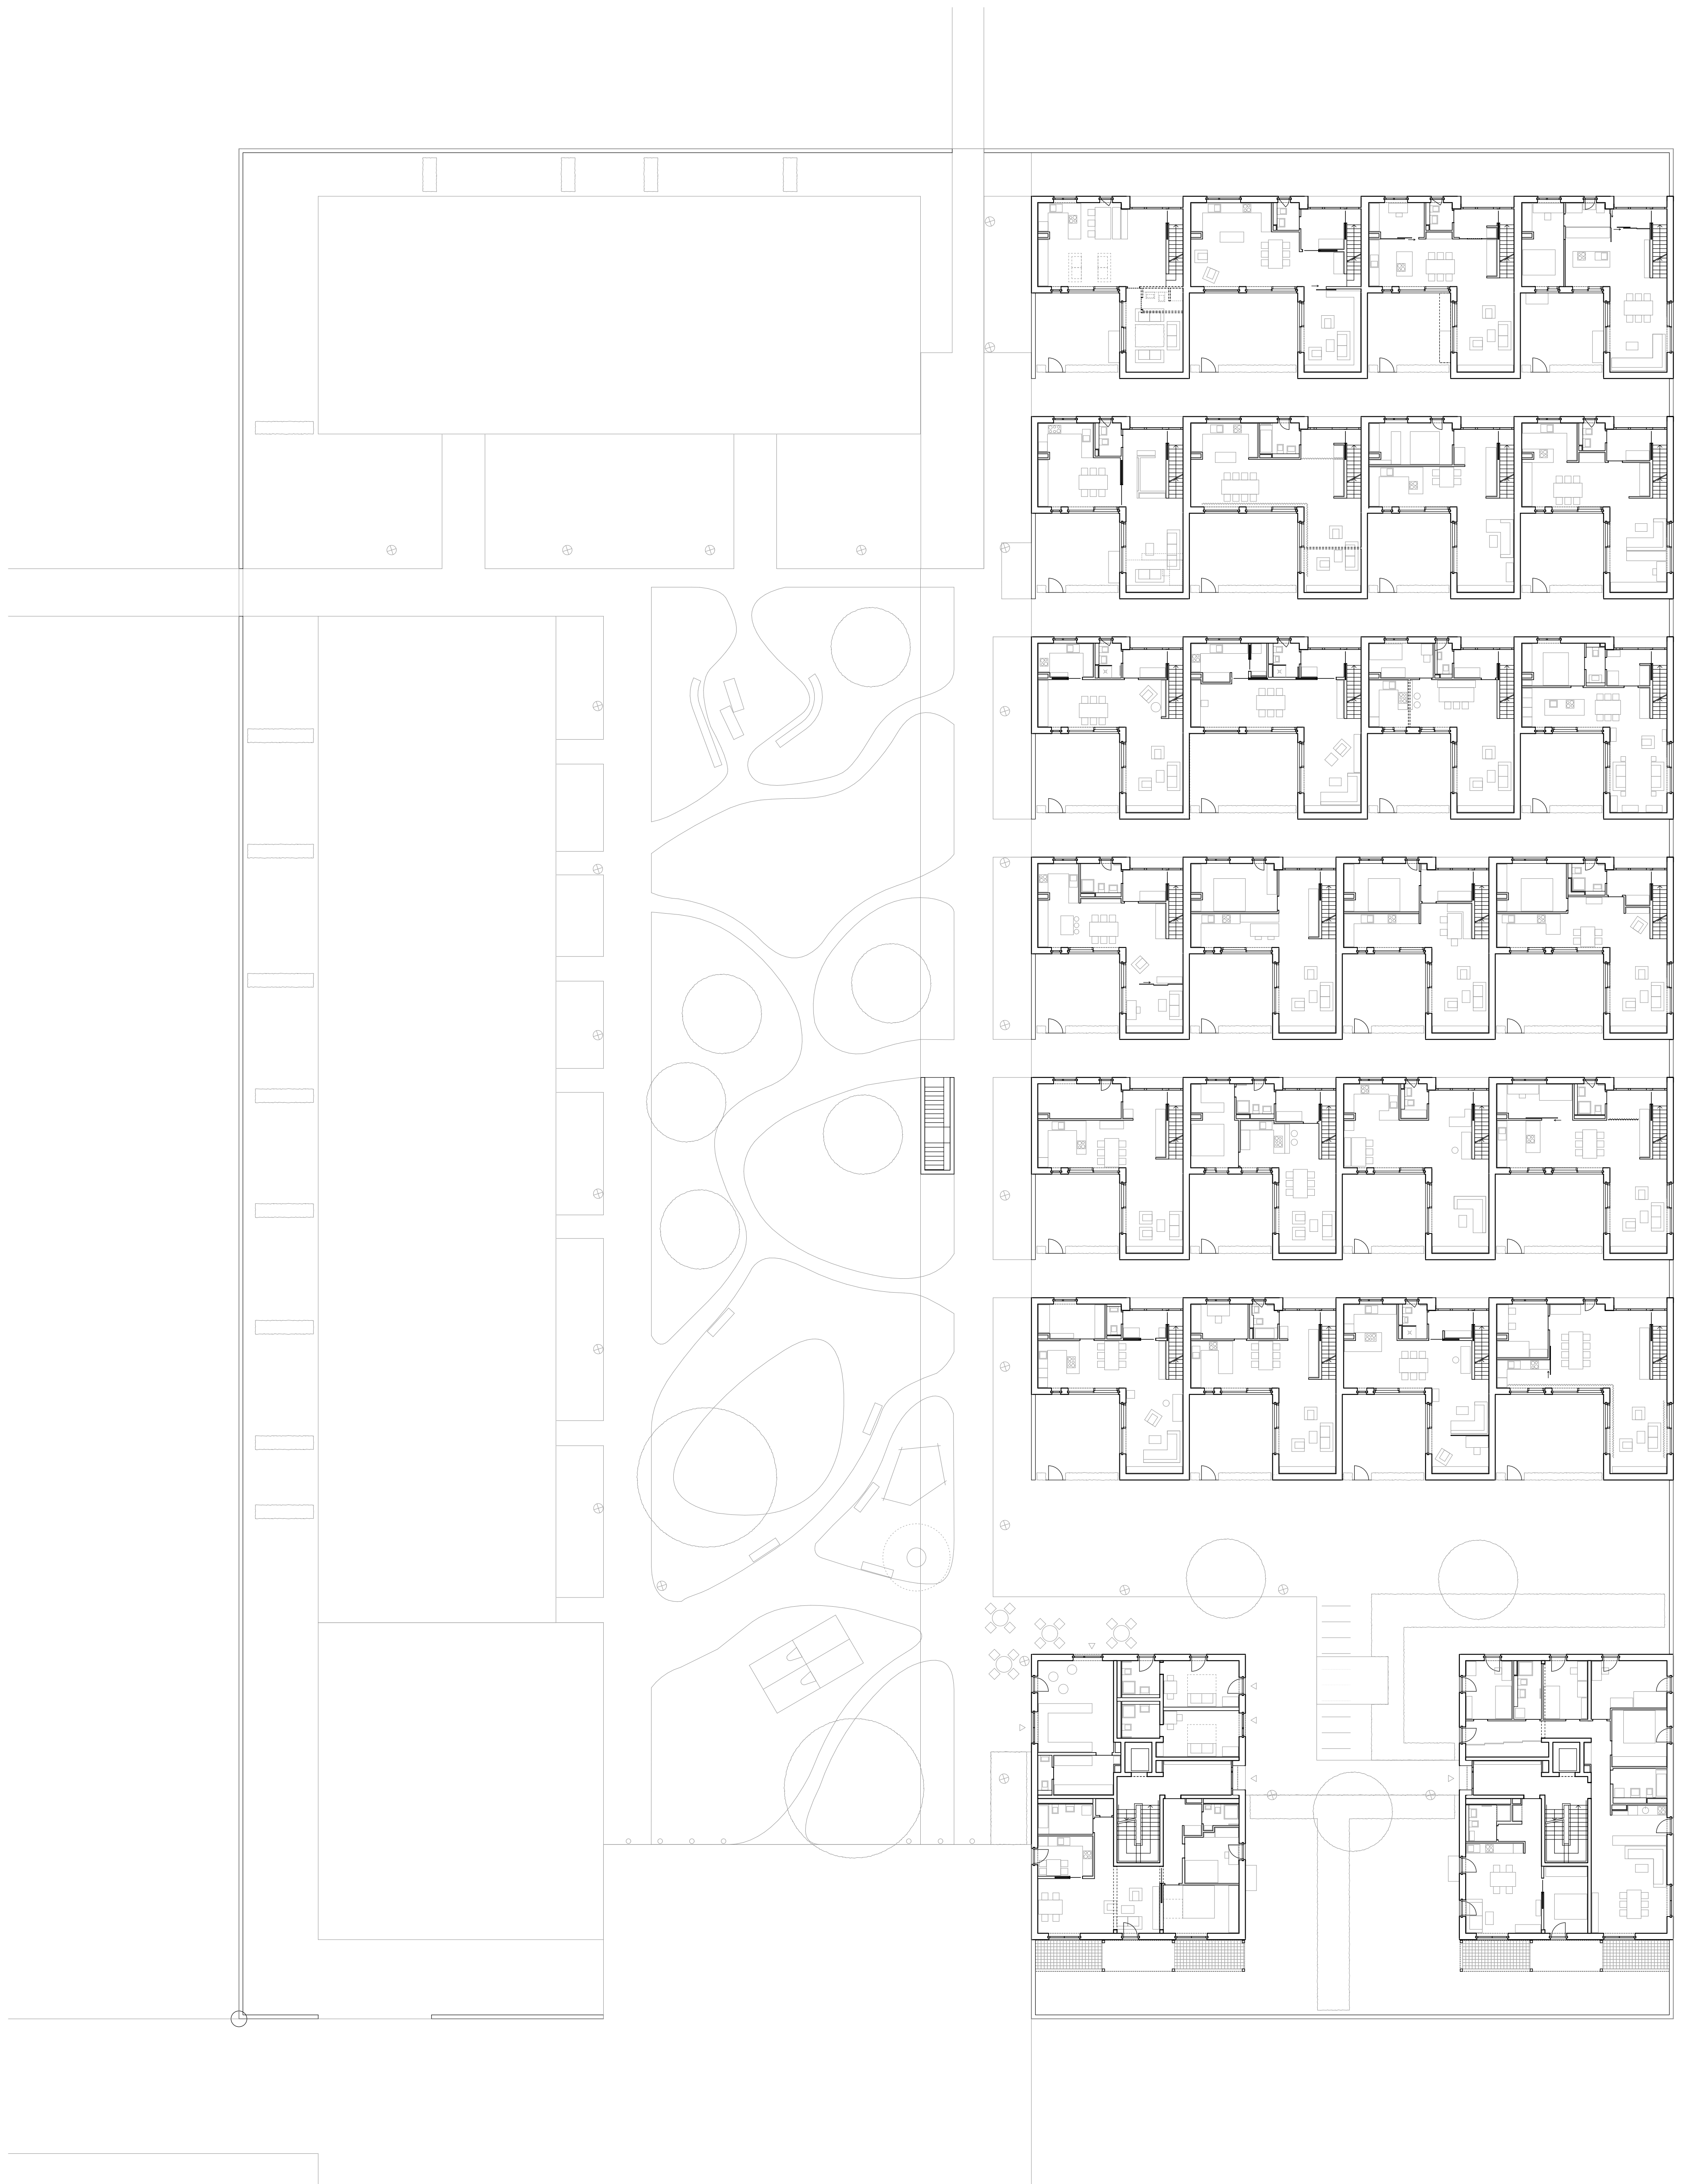

erdgeschoss 1:200