


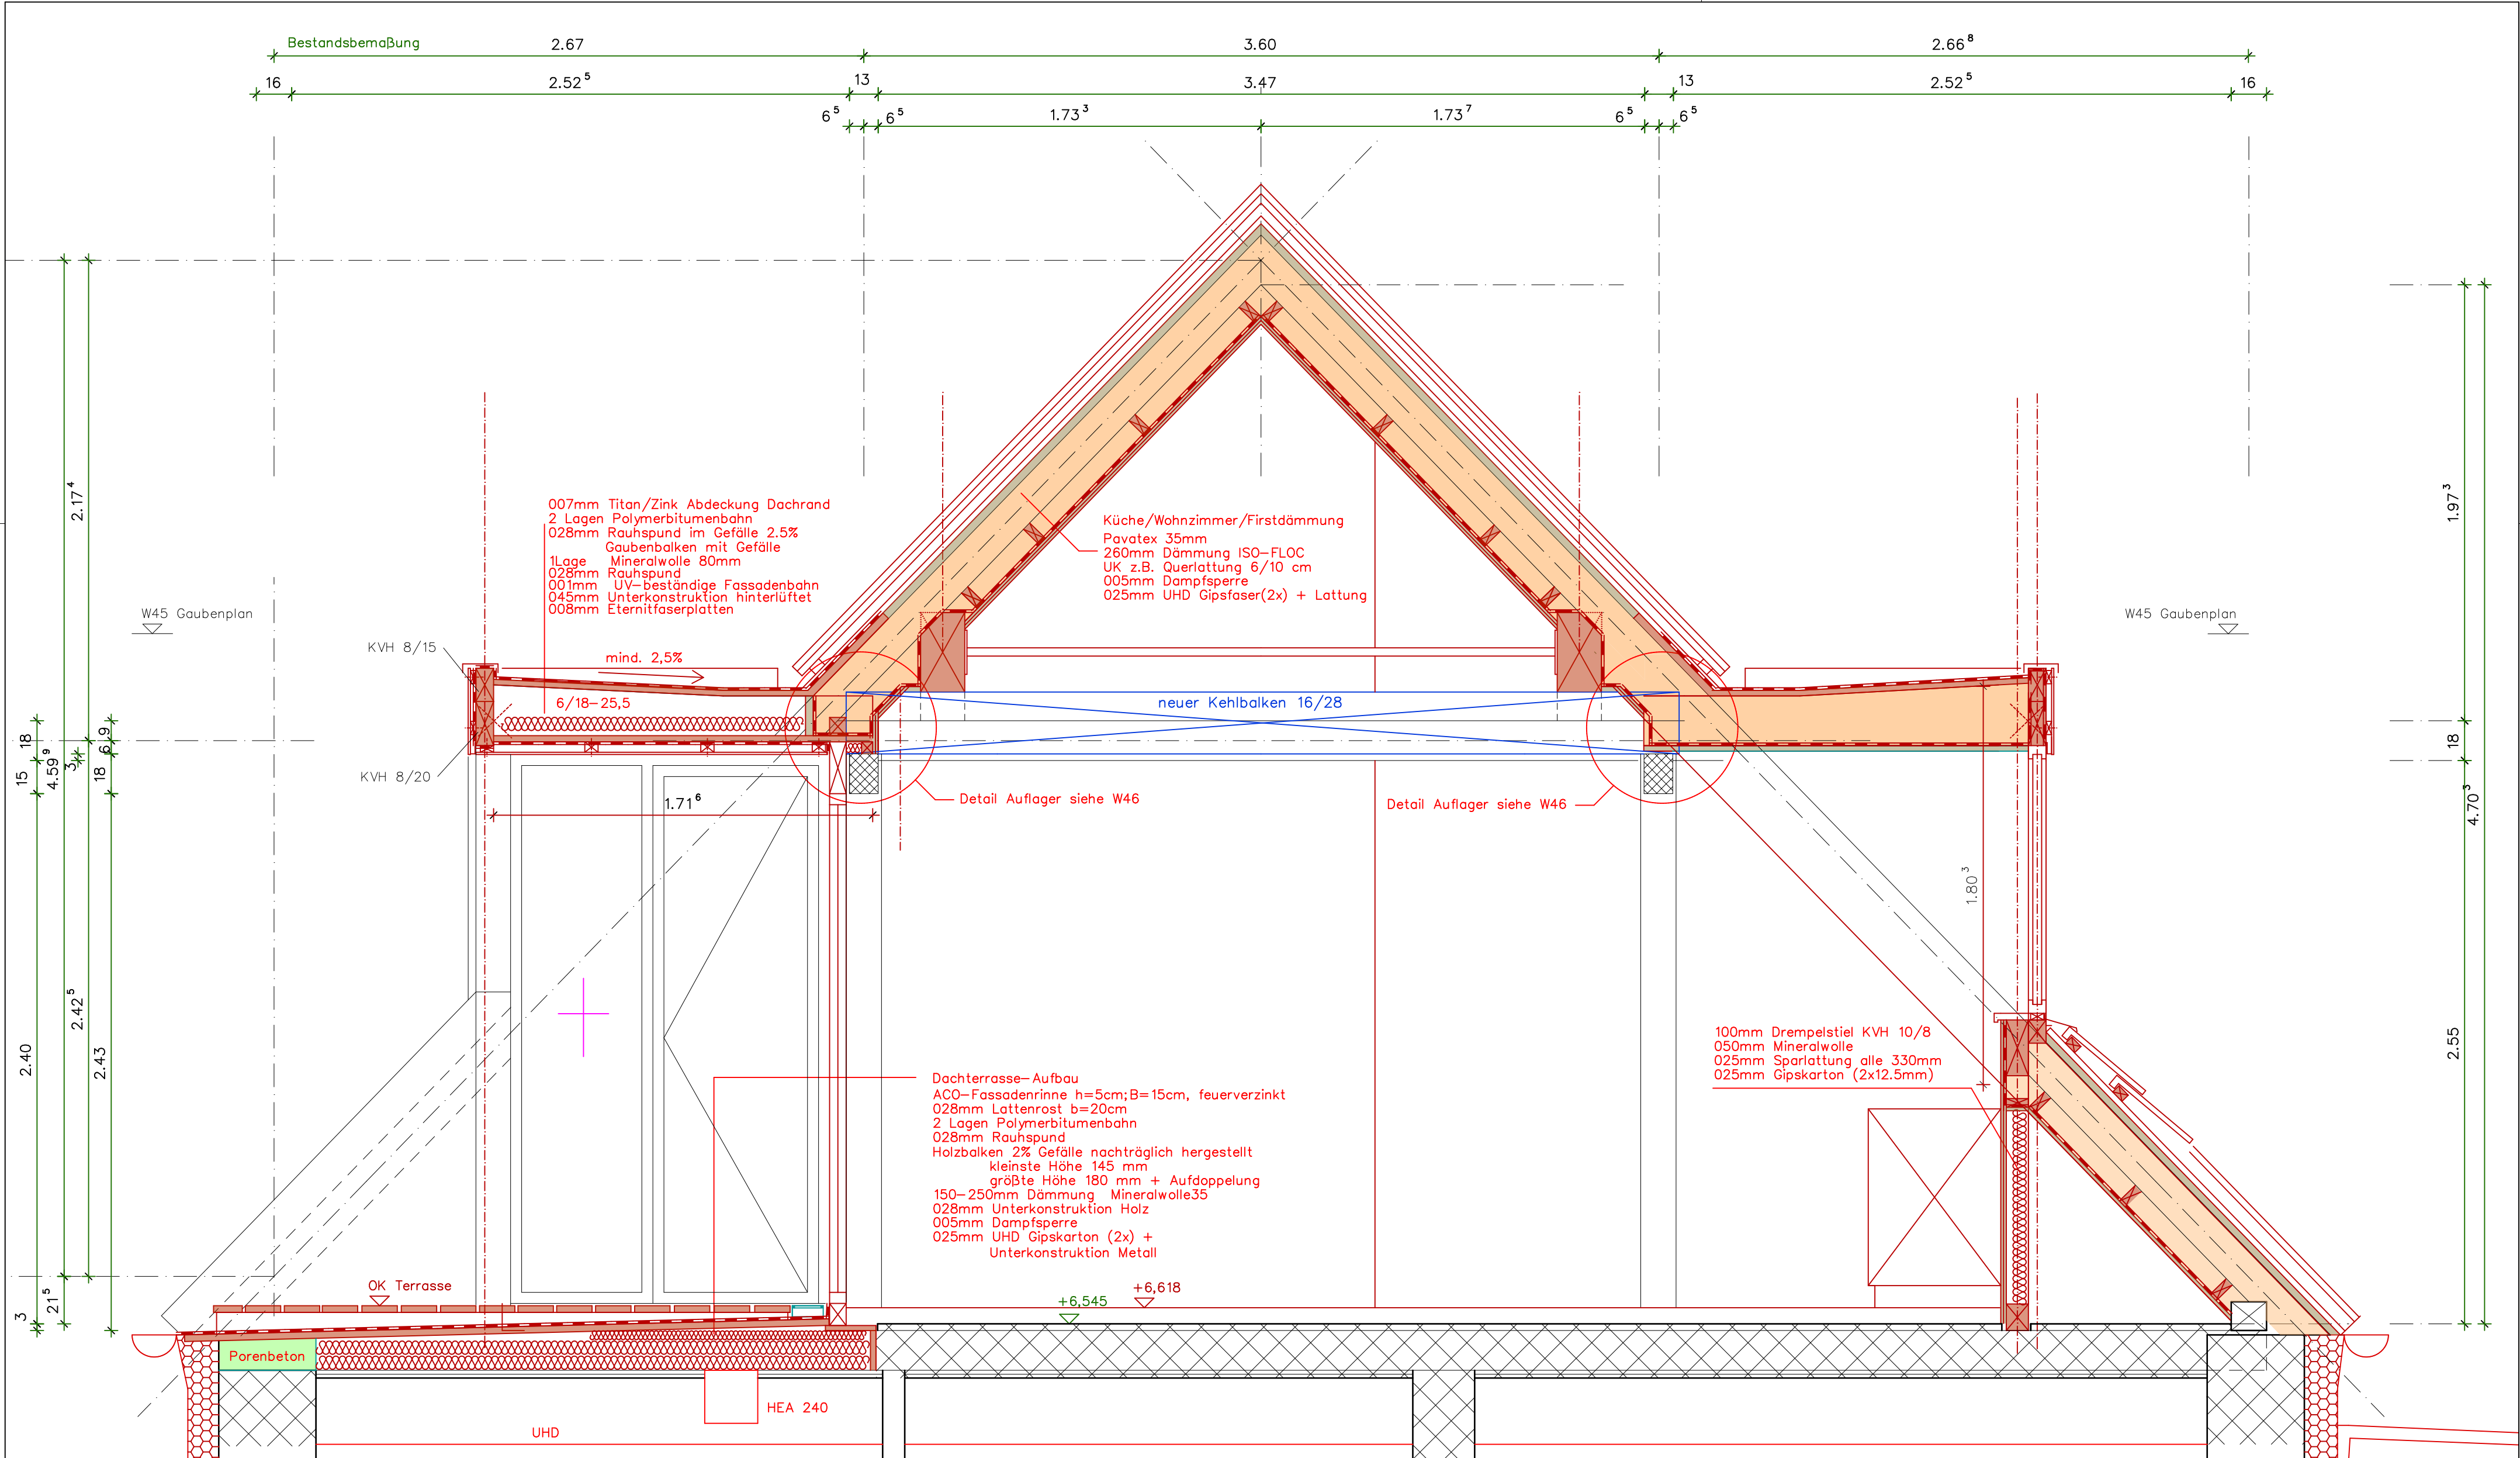

Legende		Bestand		
		Neubau		
		Holz		
		Pavatex, Gipsfaser, Gipskarton		
		ISO-FLOC		