


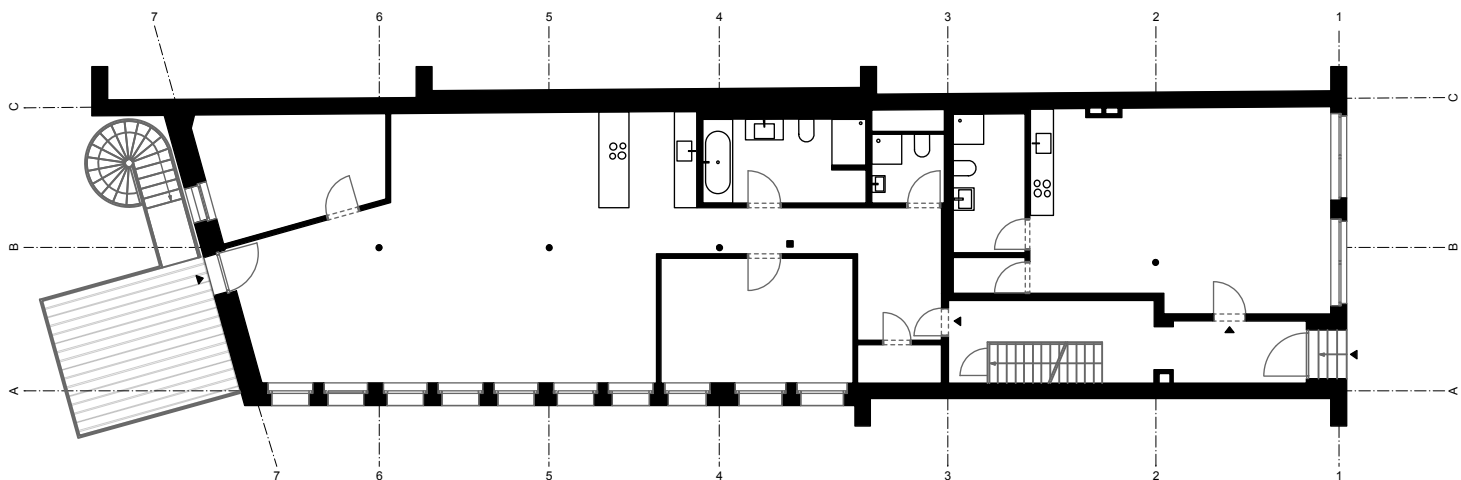

Grundriss Erdgeschoss
M 1:200

