


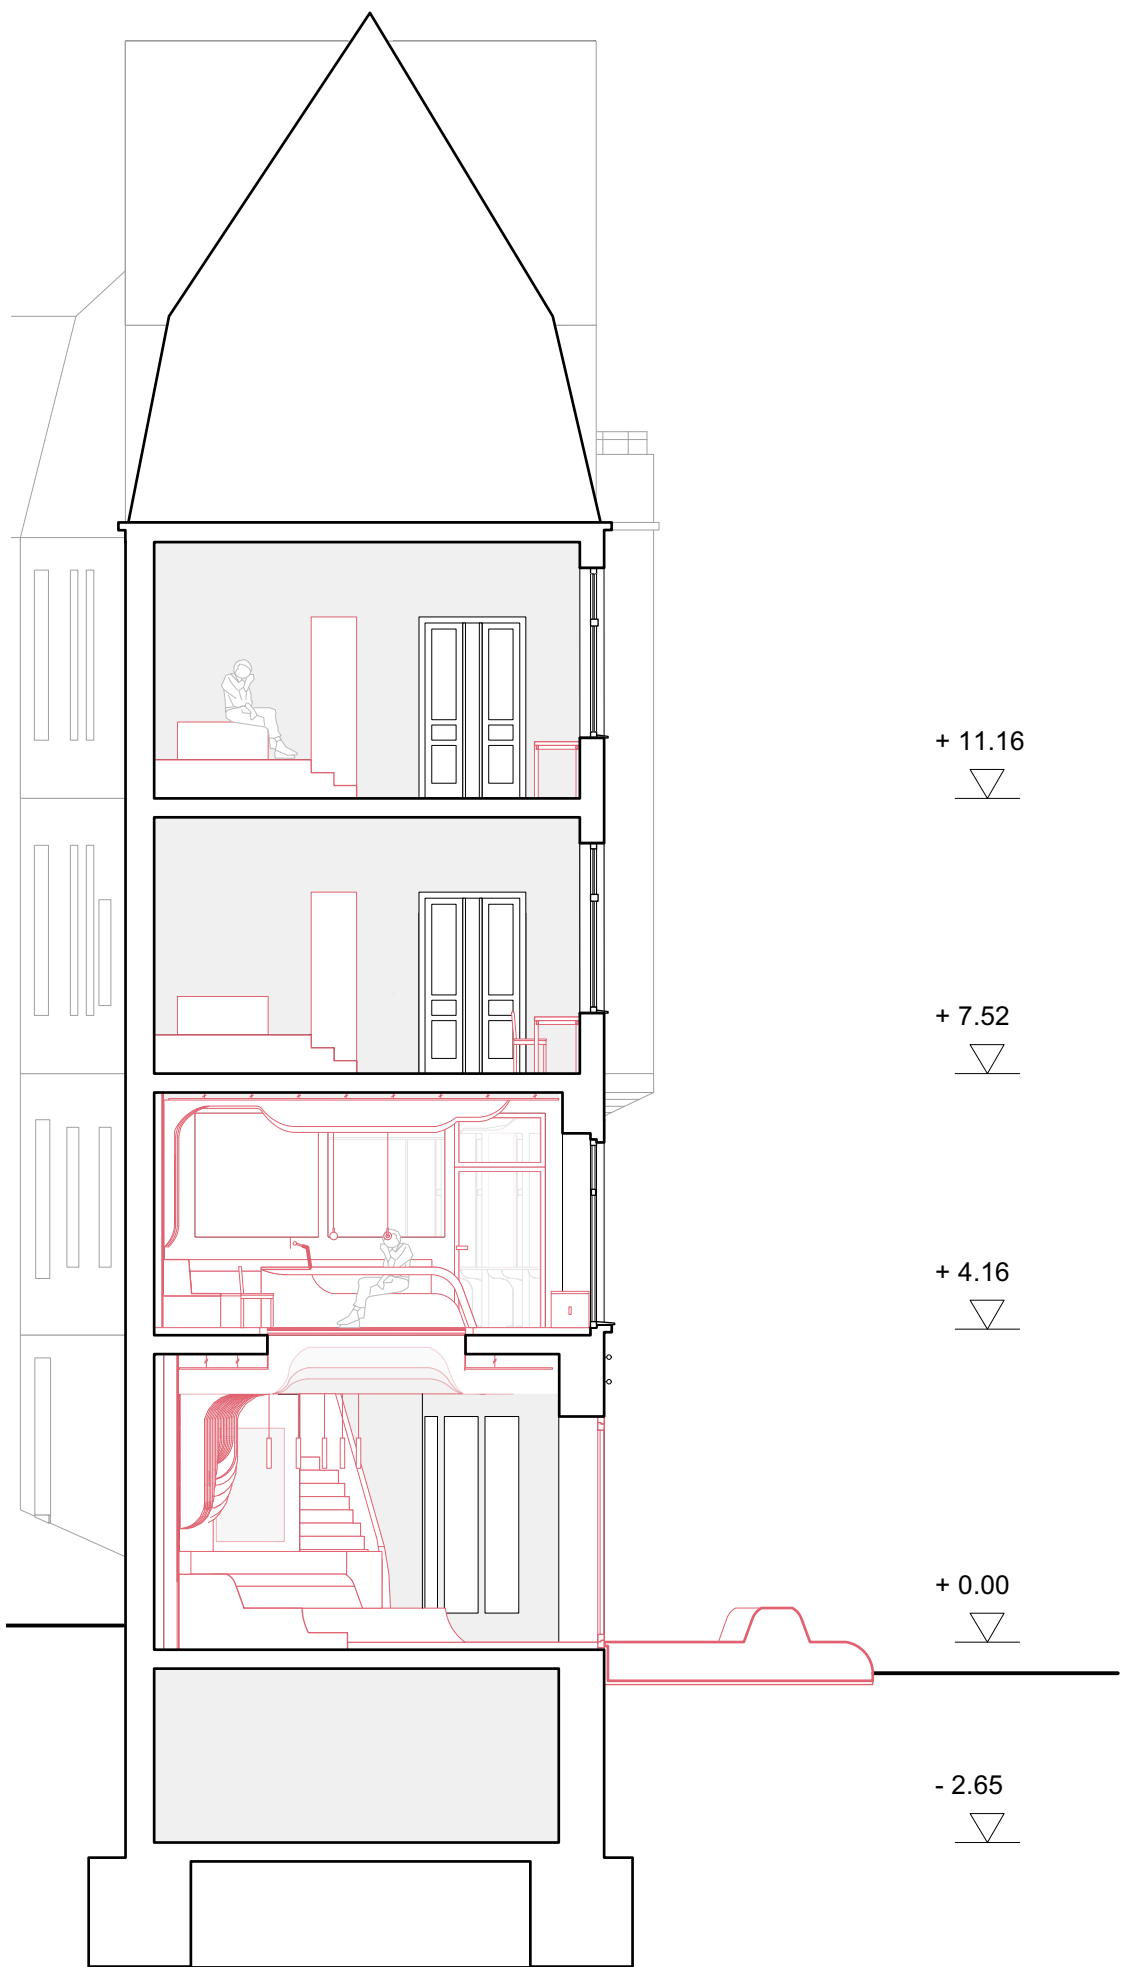

Schnitt B-B
M 1:100