


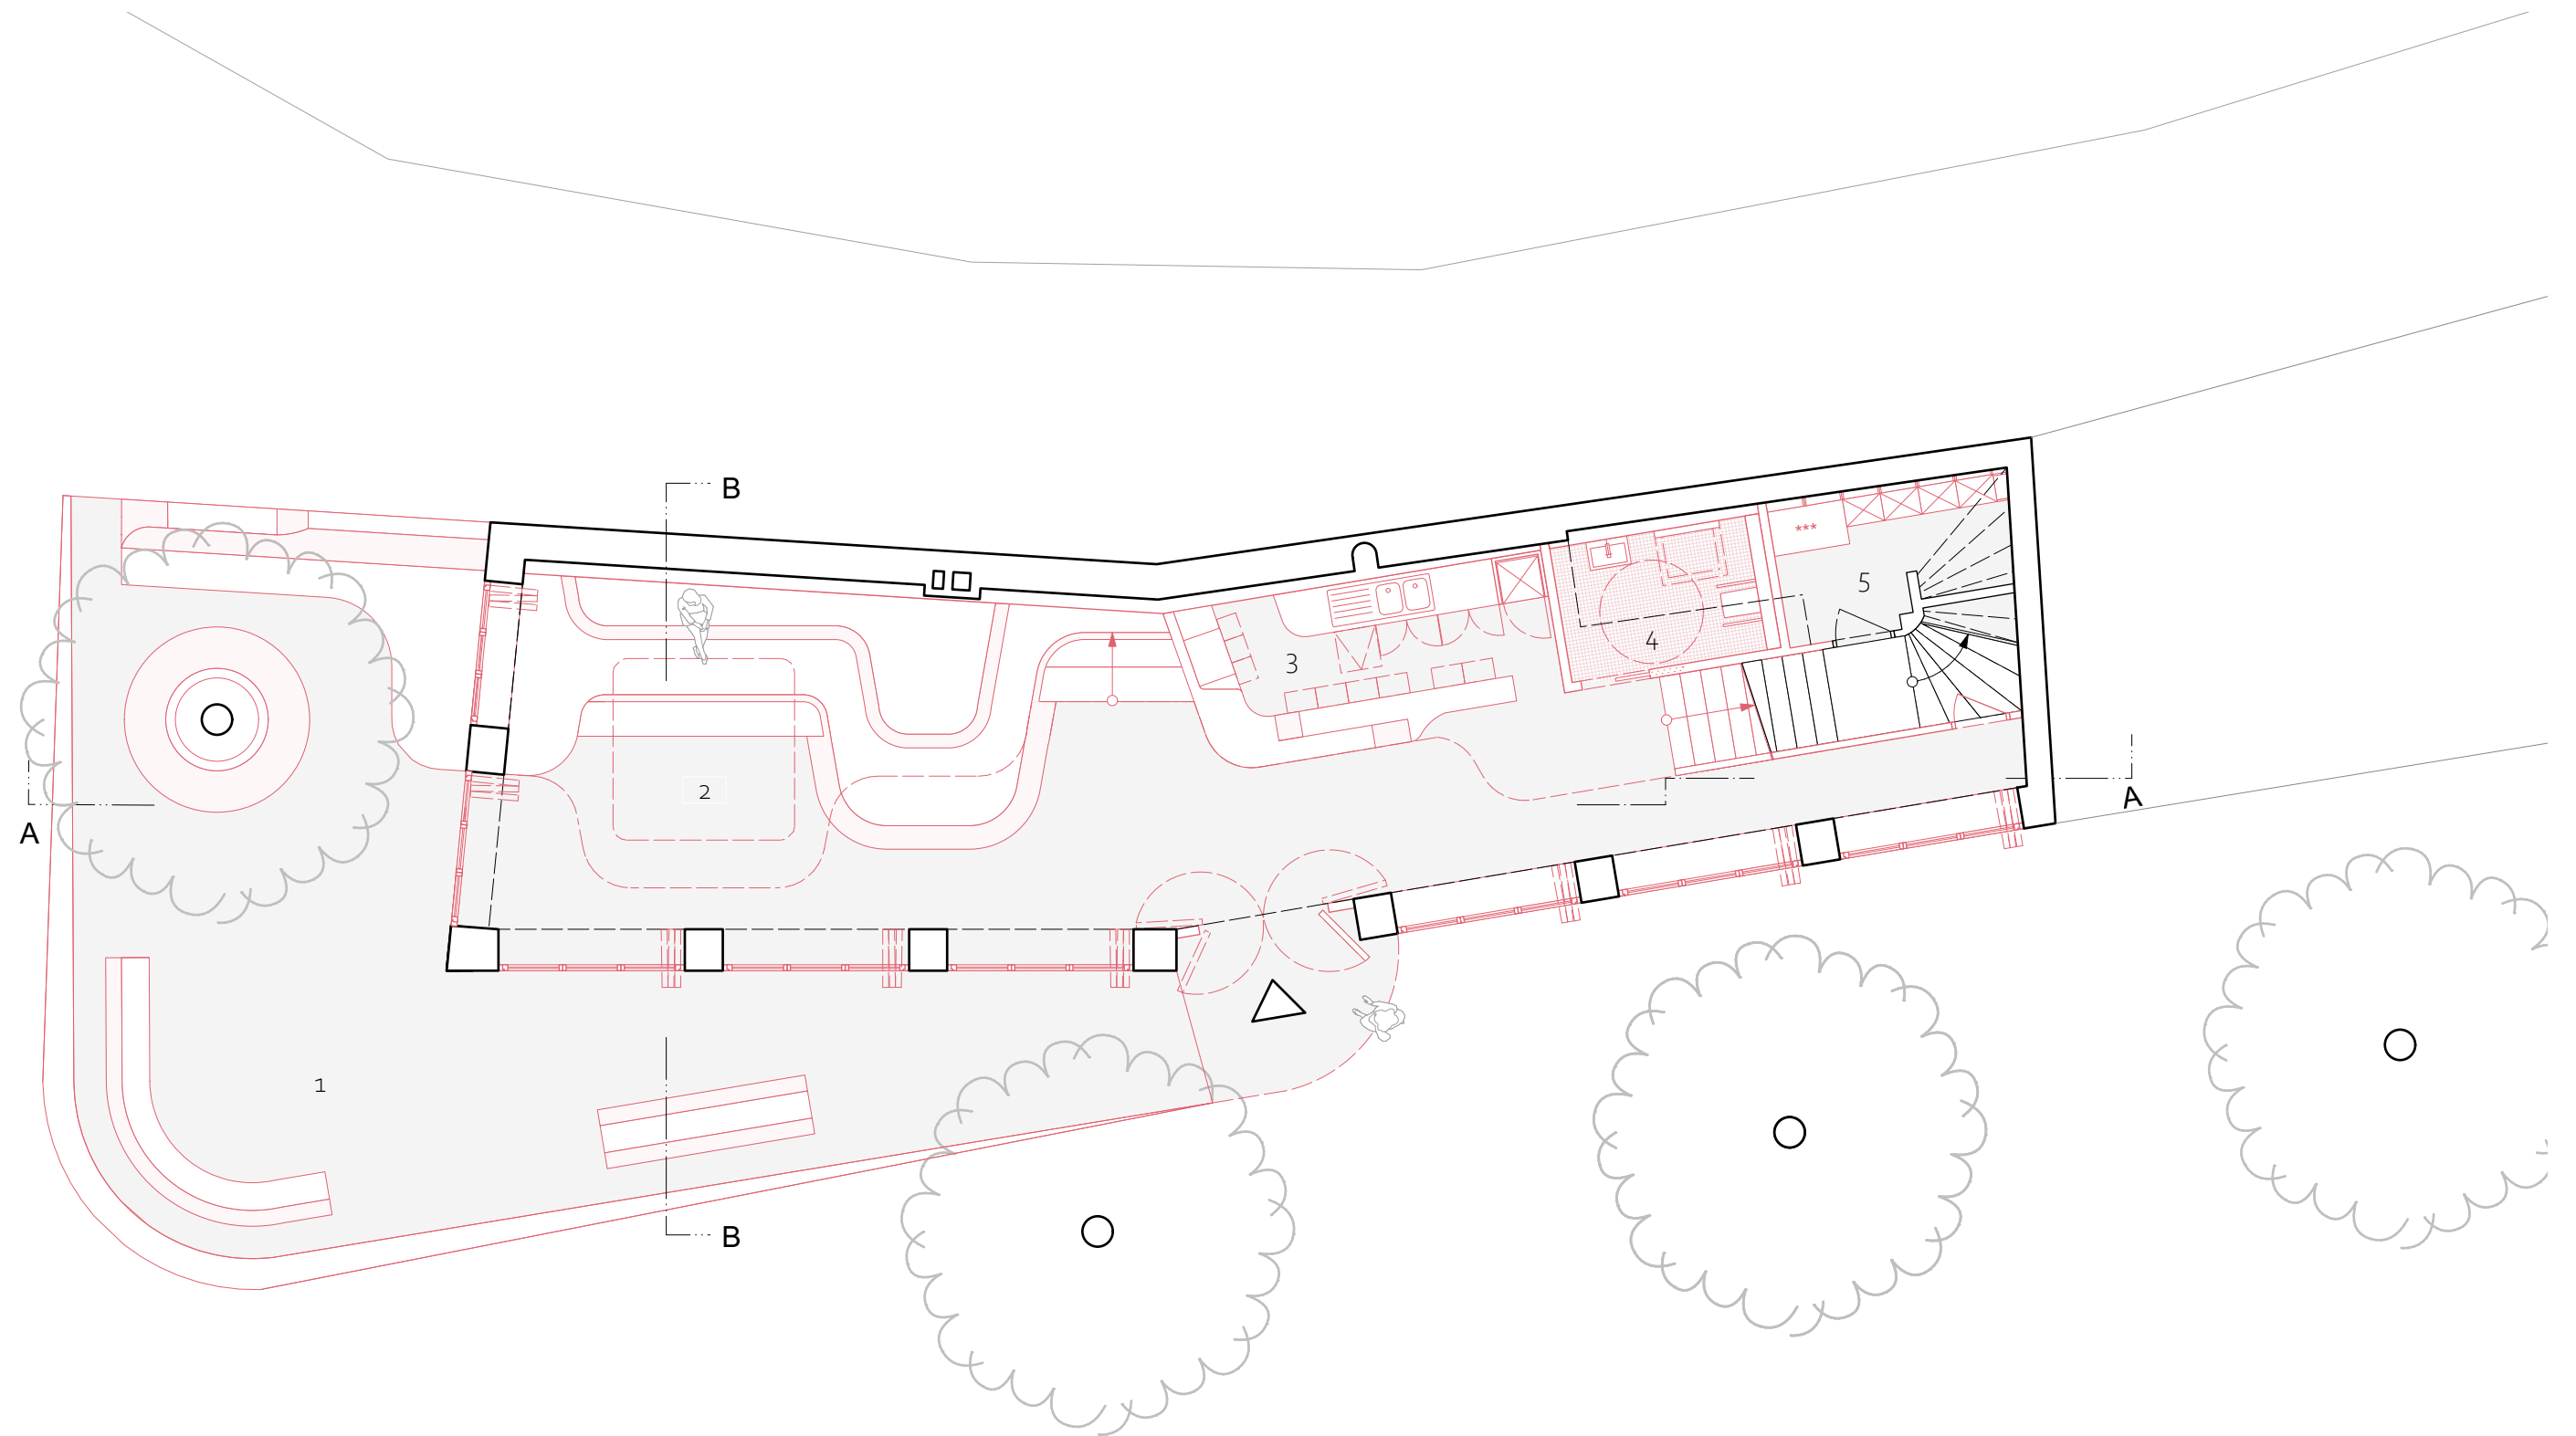

- | | | | | | |
|---|----------|---|-----------------|---|-------|
| 1 | Terrasse | 3 | Café / Bar | 5 | Lager |
| 2 | Forum | 4 | WC Barrierefrei | | |

Grundriss Erdgeschoss
M 1:100

