


mundelsheimer straÙe

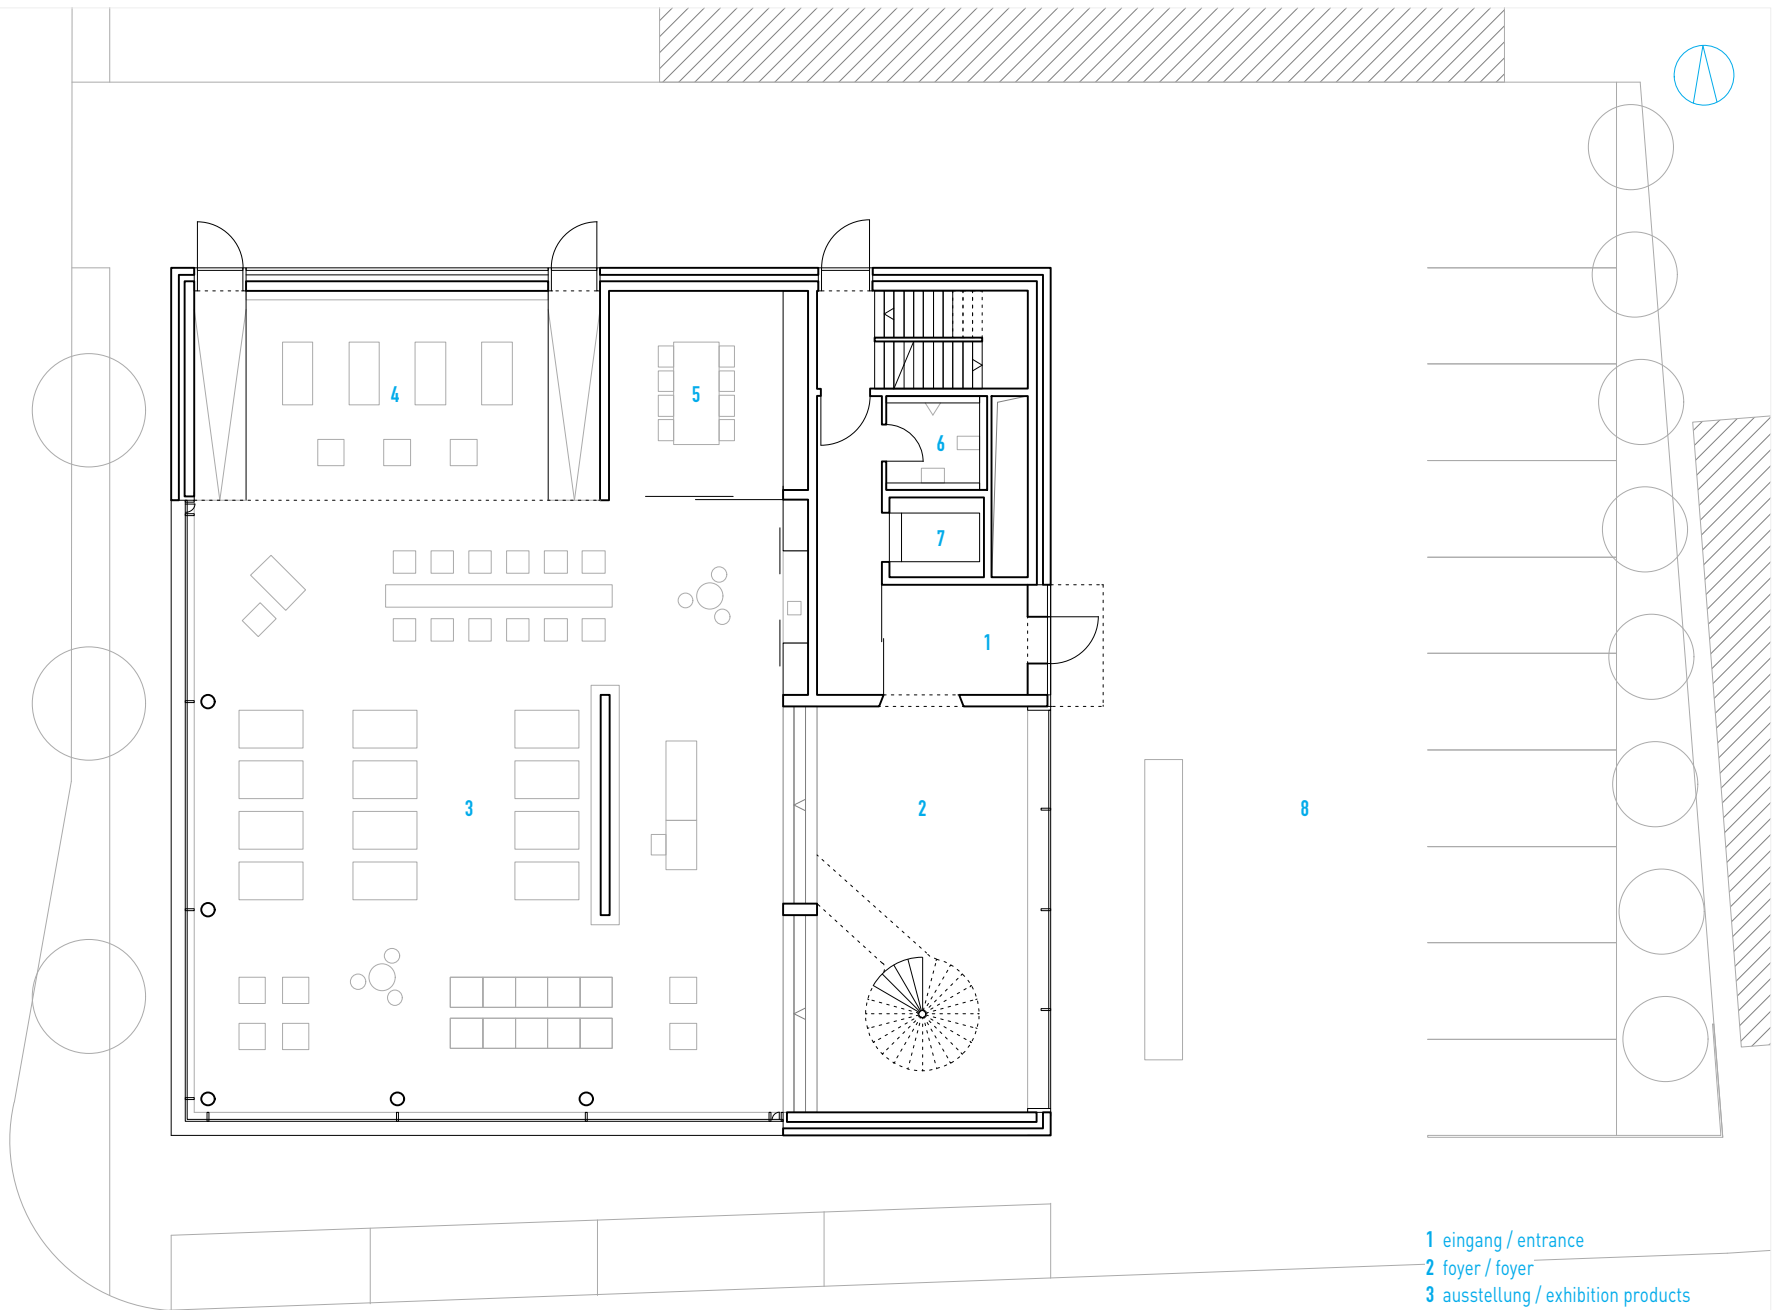

wettestraÙe

- 1 eingang / entrance
 - 2 foyer / foyer
 - 3 ausstellung / exhibition products
 - 4 highlights / highlights of products
 - 5 besprechung / meeting room
 - 6 kunden wc / clients wc
 - 7 aufzug / lift
 - 8 hof, parkierung / courtyard, parking
- ebene 0 / level 0