


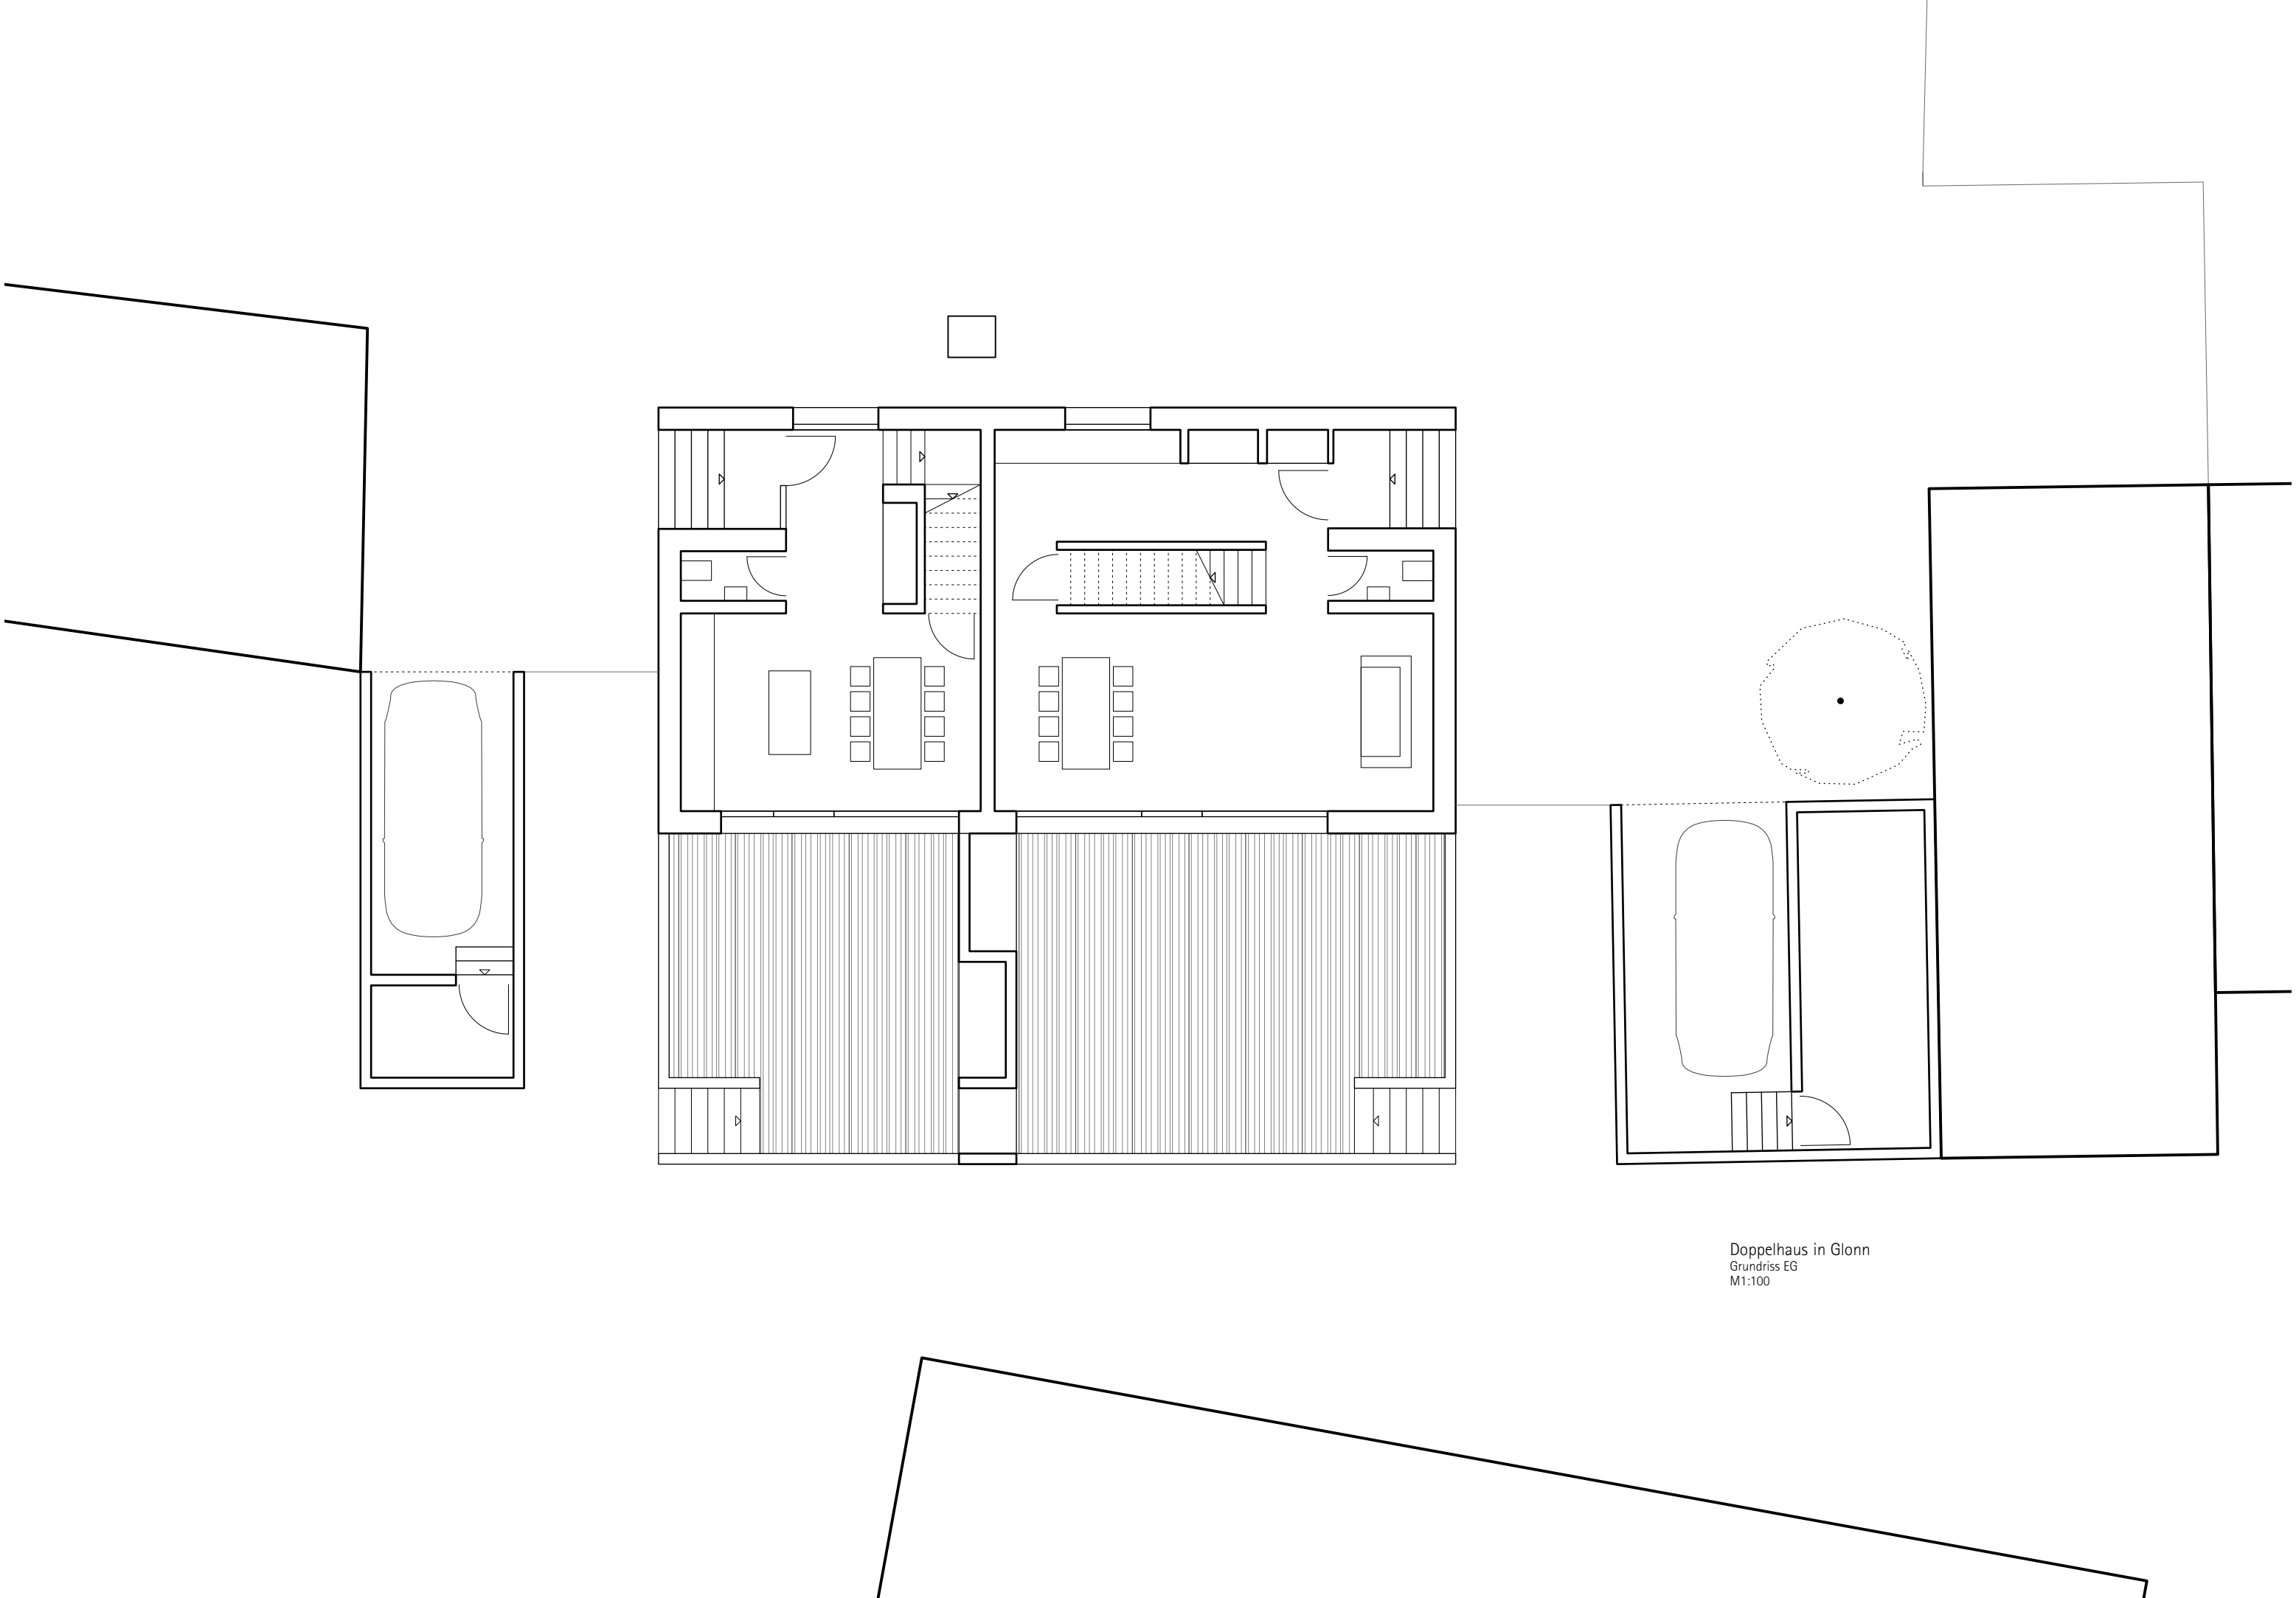

Doppelhaus in Glonn
Grundriss EG
M1:100