


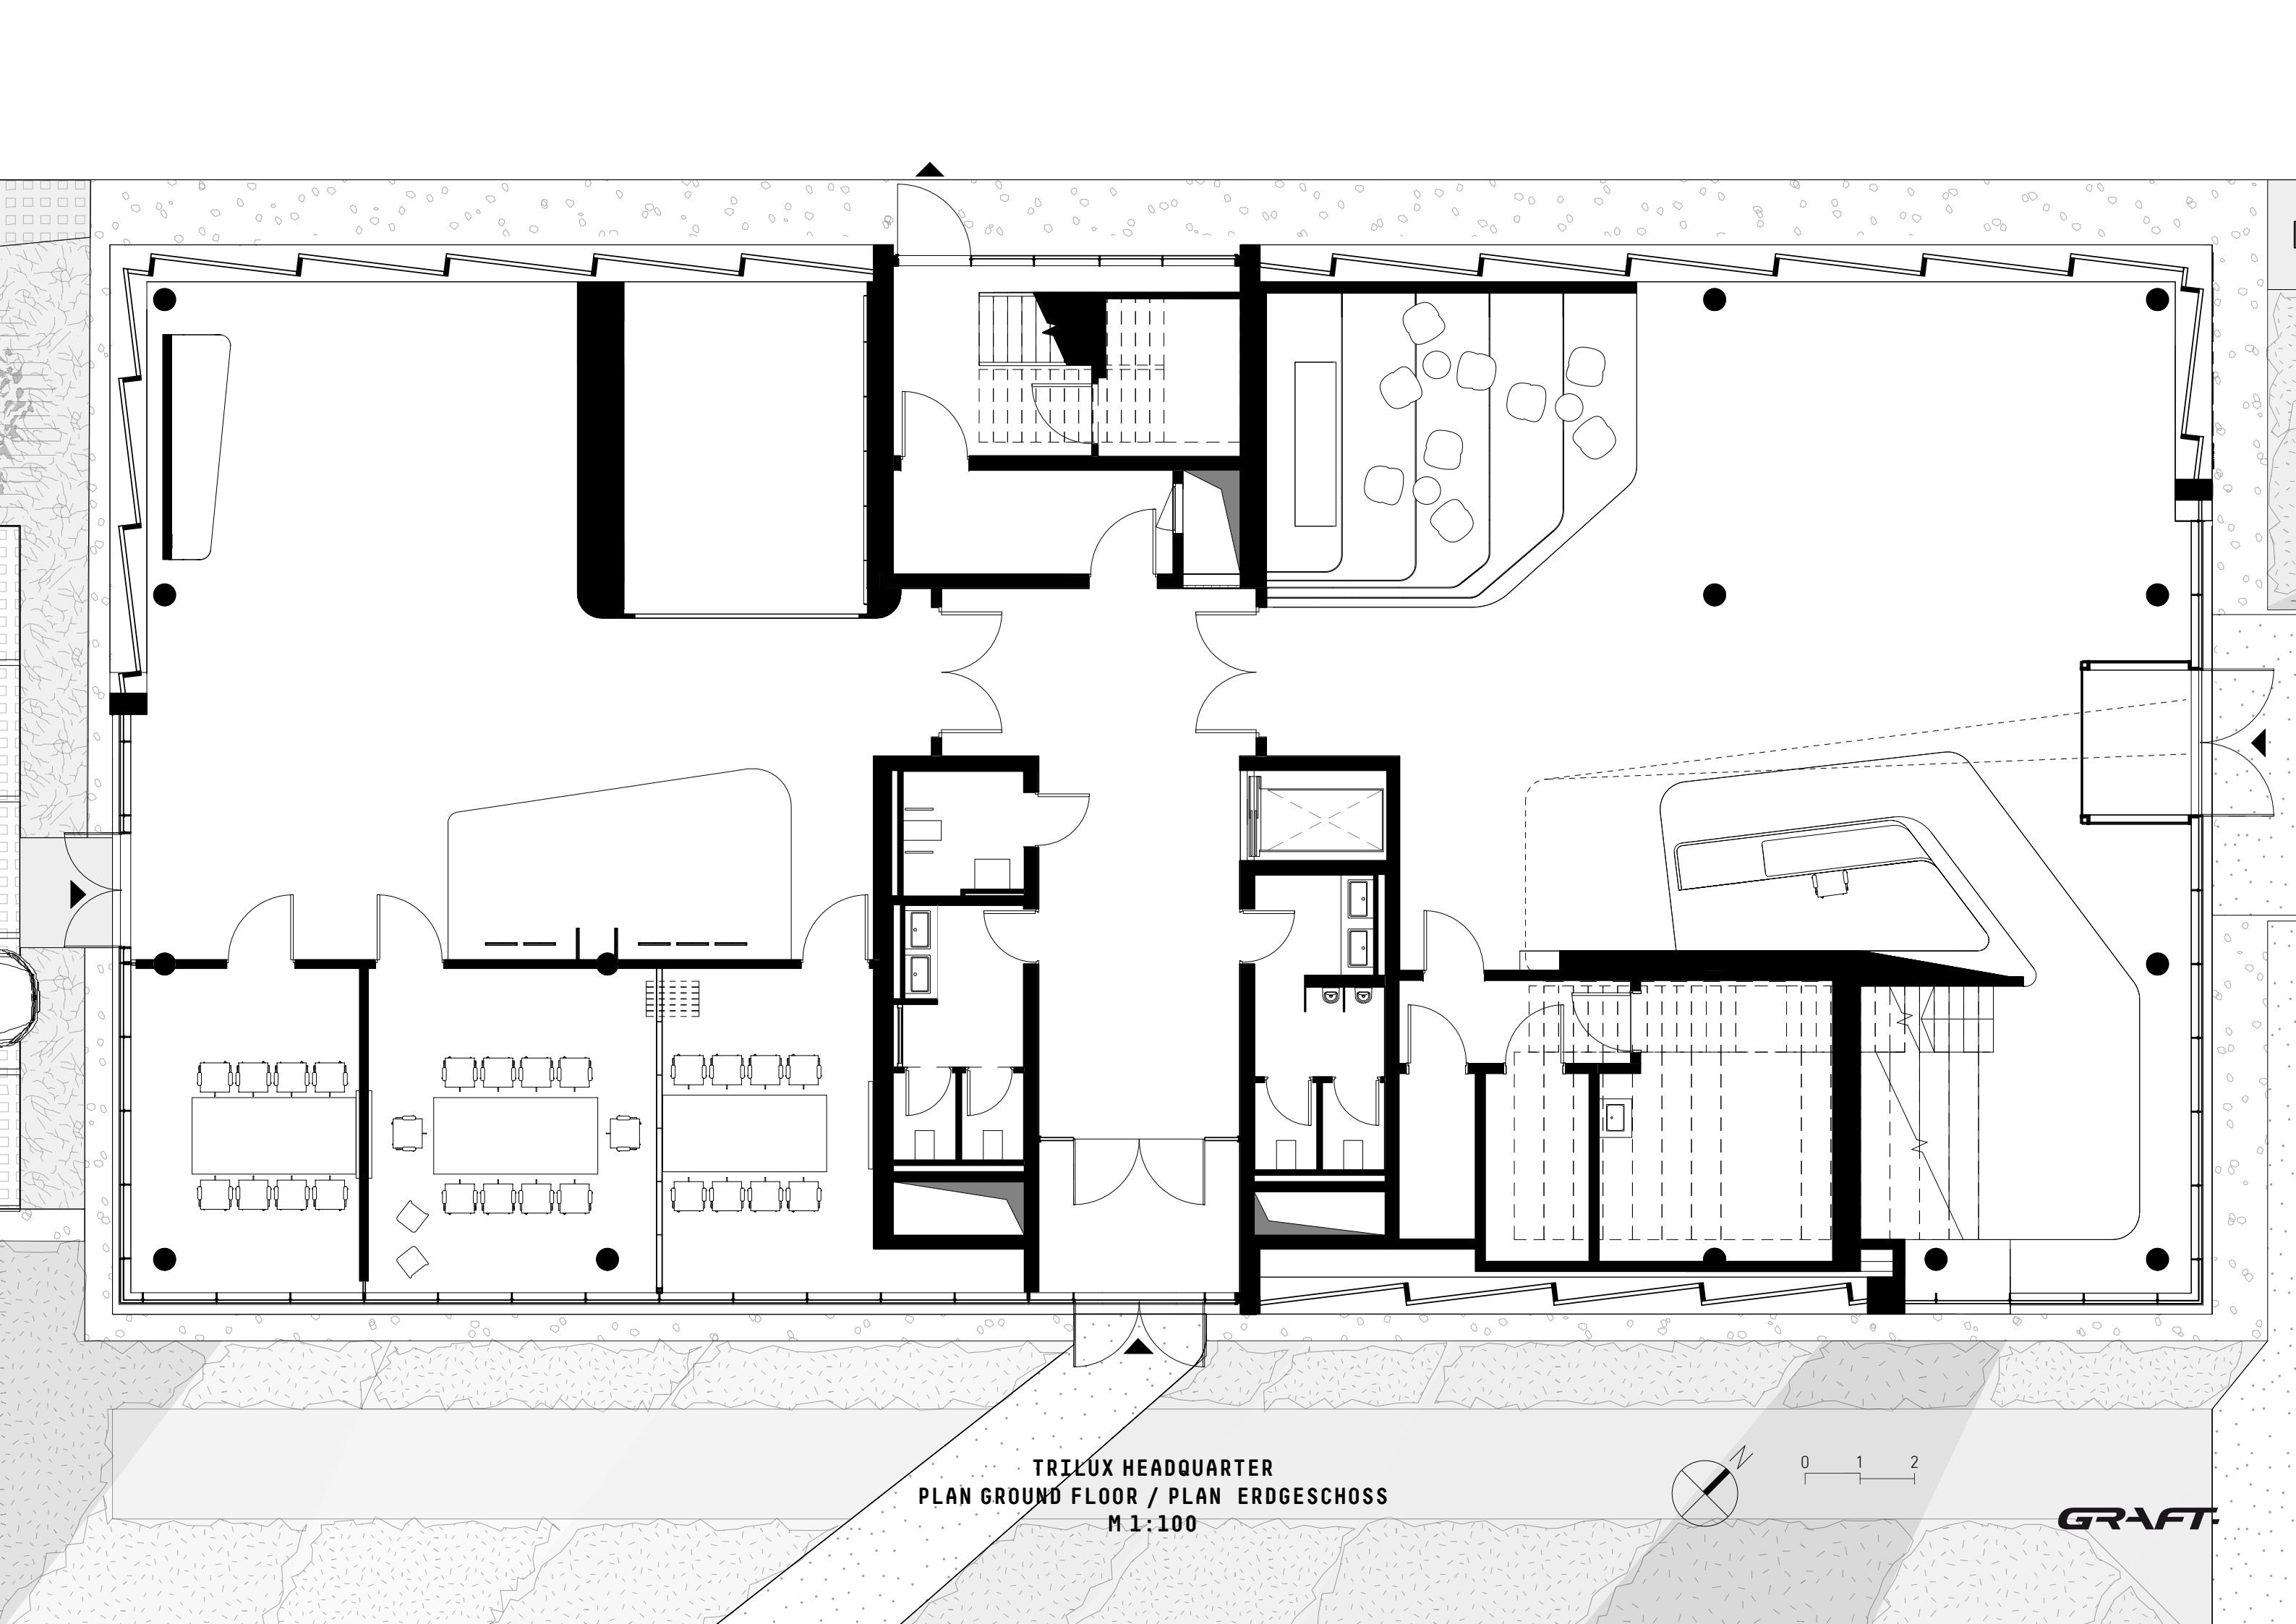

TRILUX HEADQUARTER
PLAN GROUND FLOOR / PLAN ERDGESCHOSS
M 1:100



0 1 2

GRAFT