



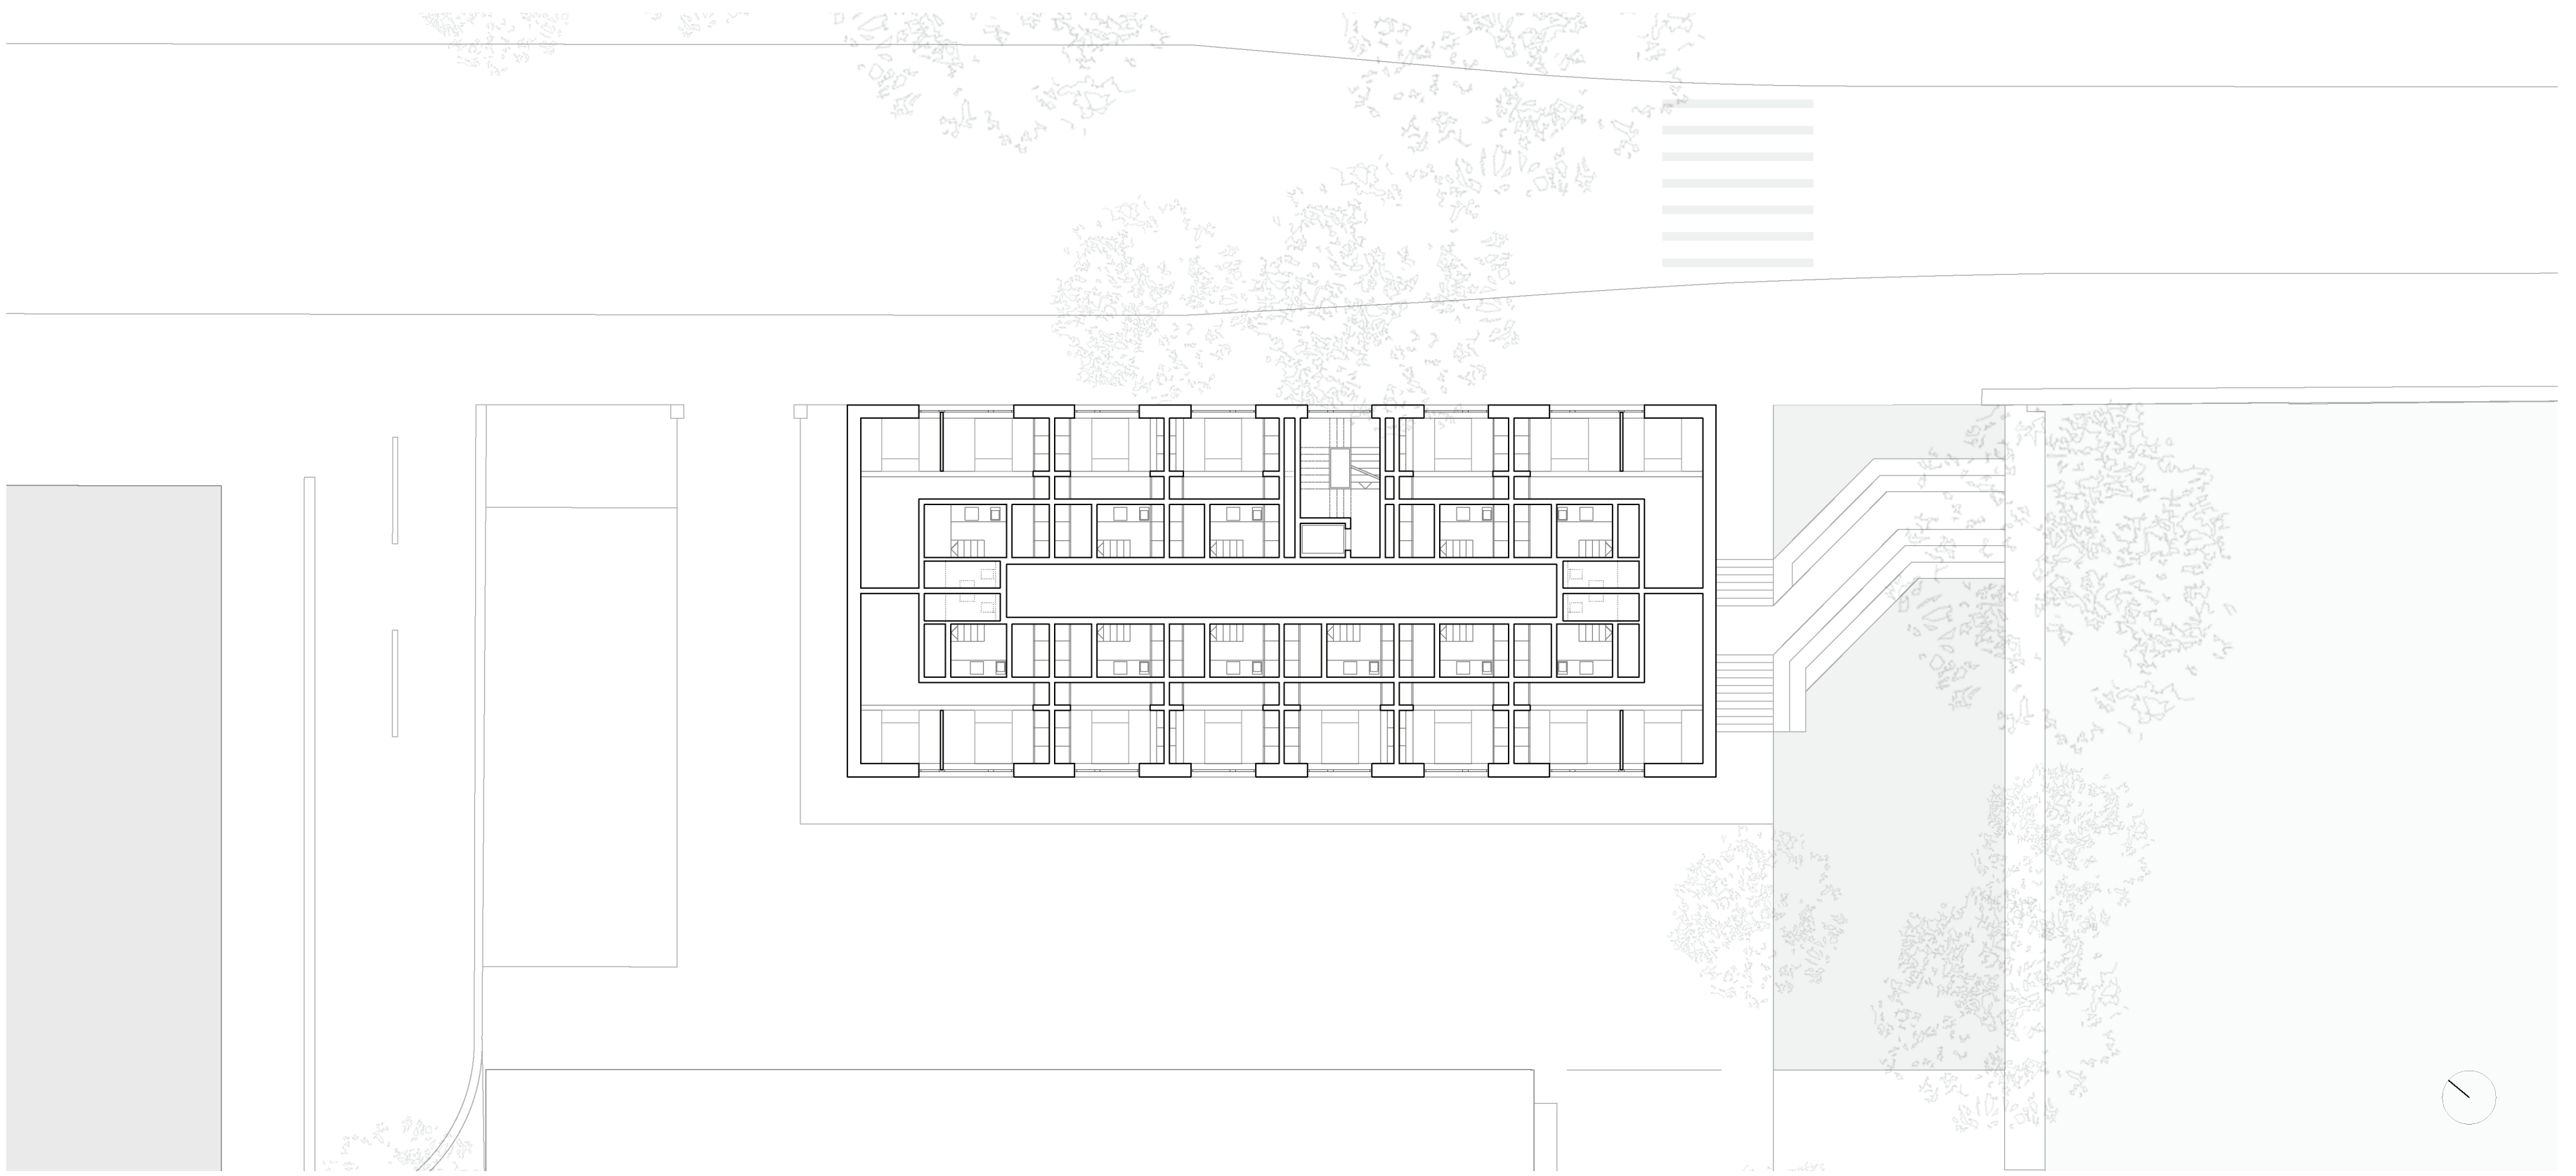

GRUNDRISS HORIZONTALE SCHICHT 1:200

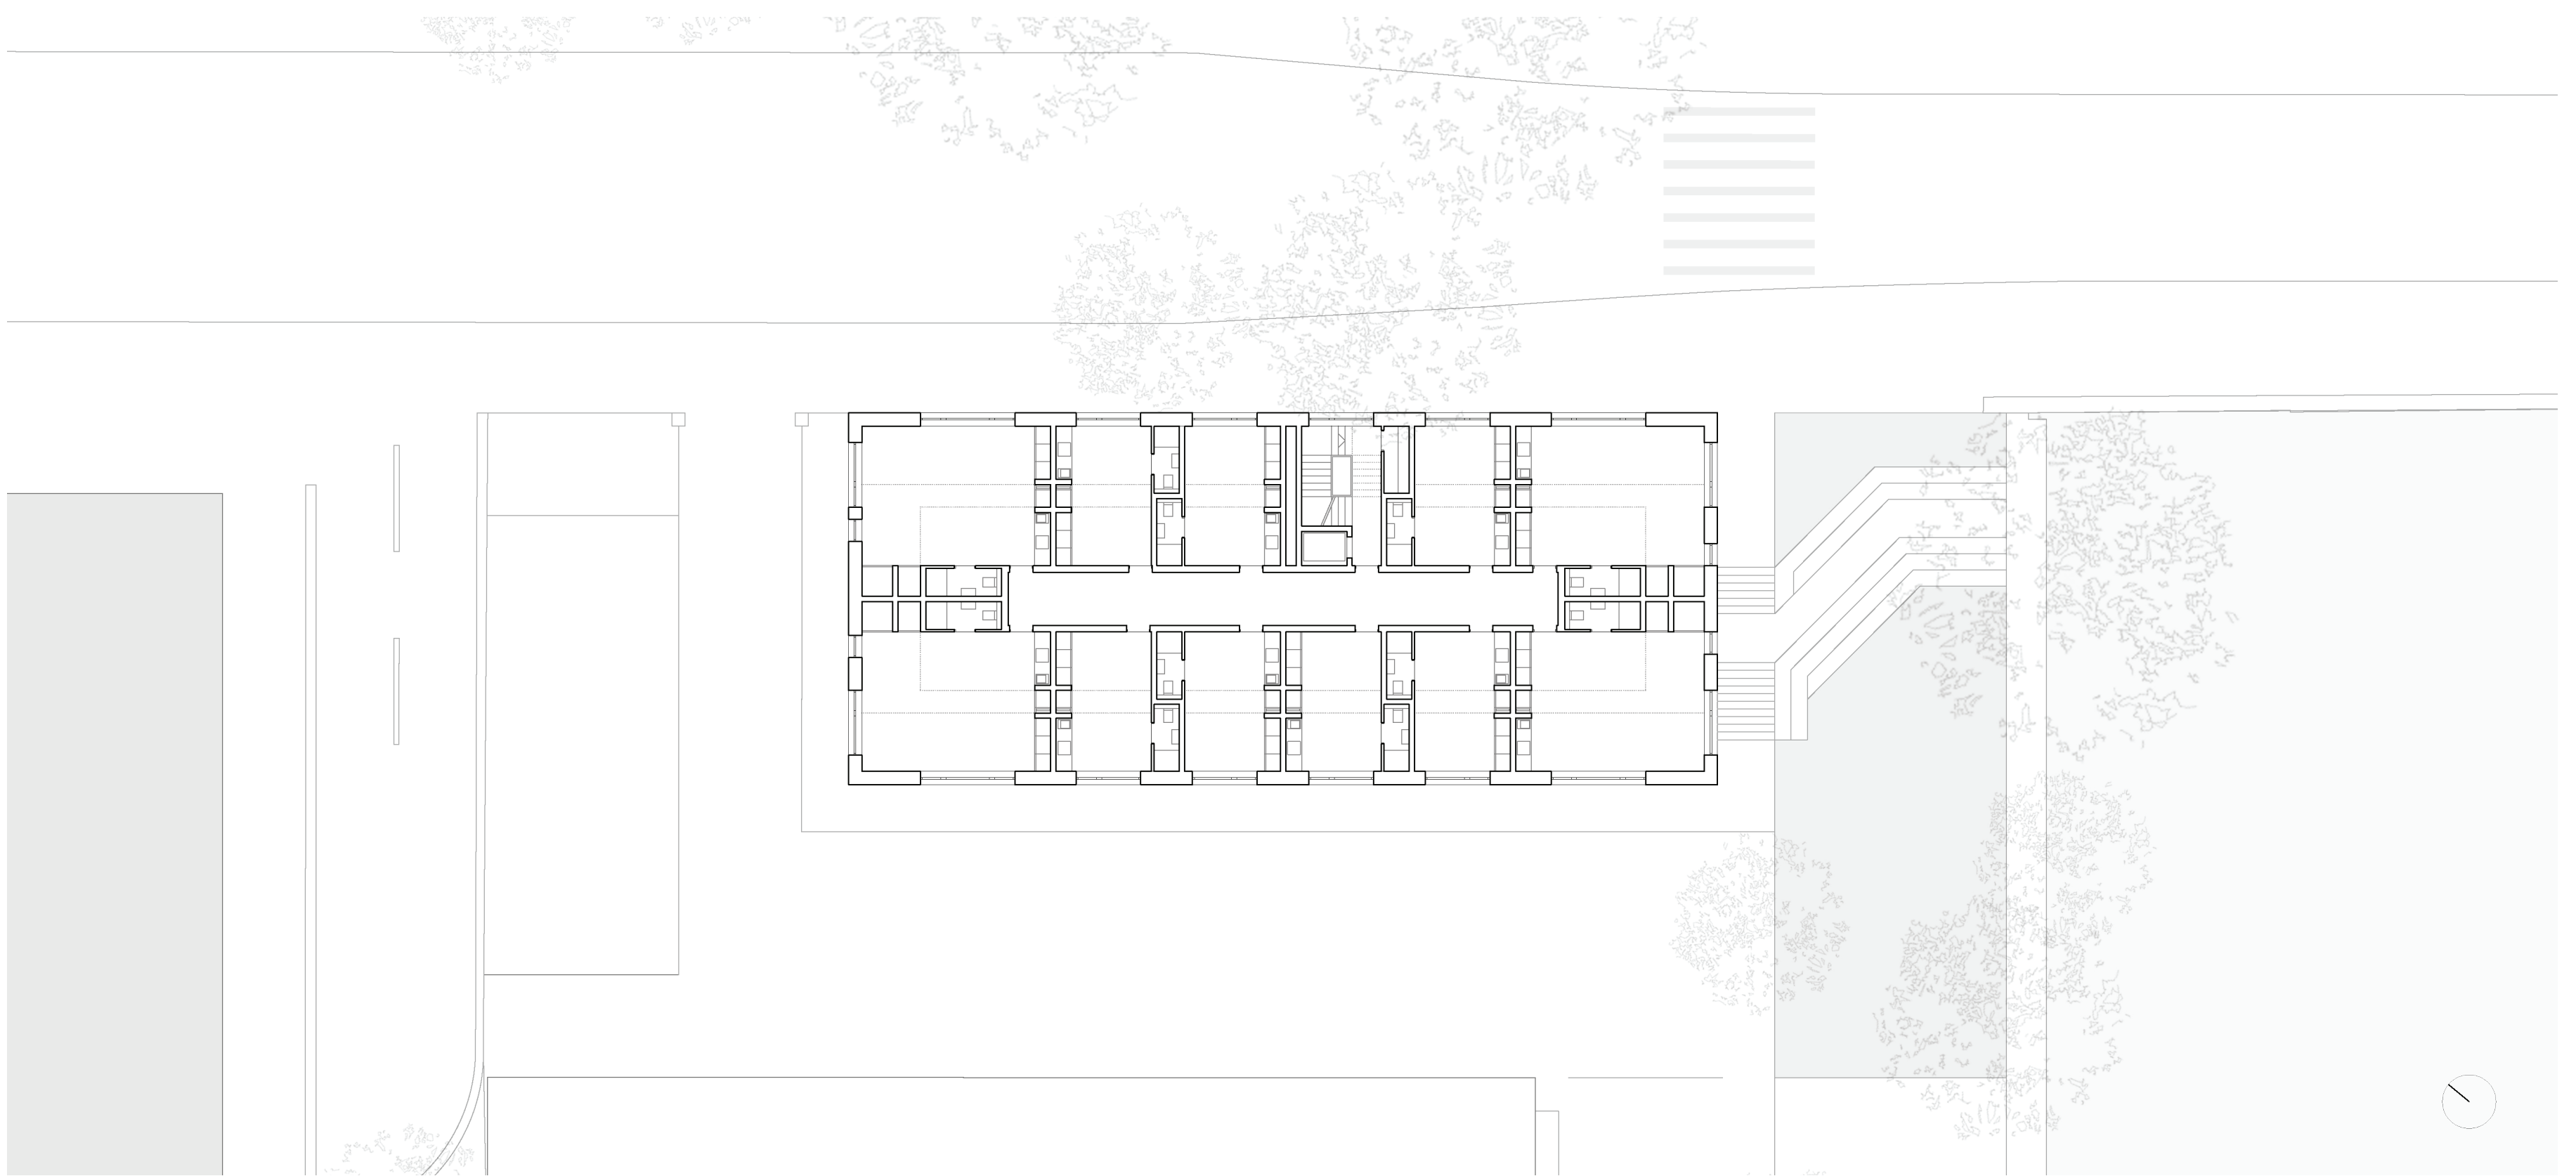

GRUNDRISS 1.OG/ 3.OG 1:200



UFERANSICHT 1:200