
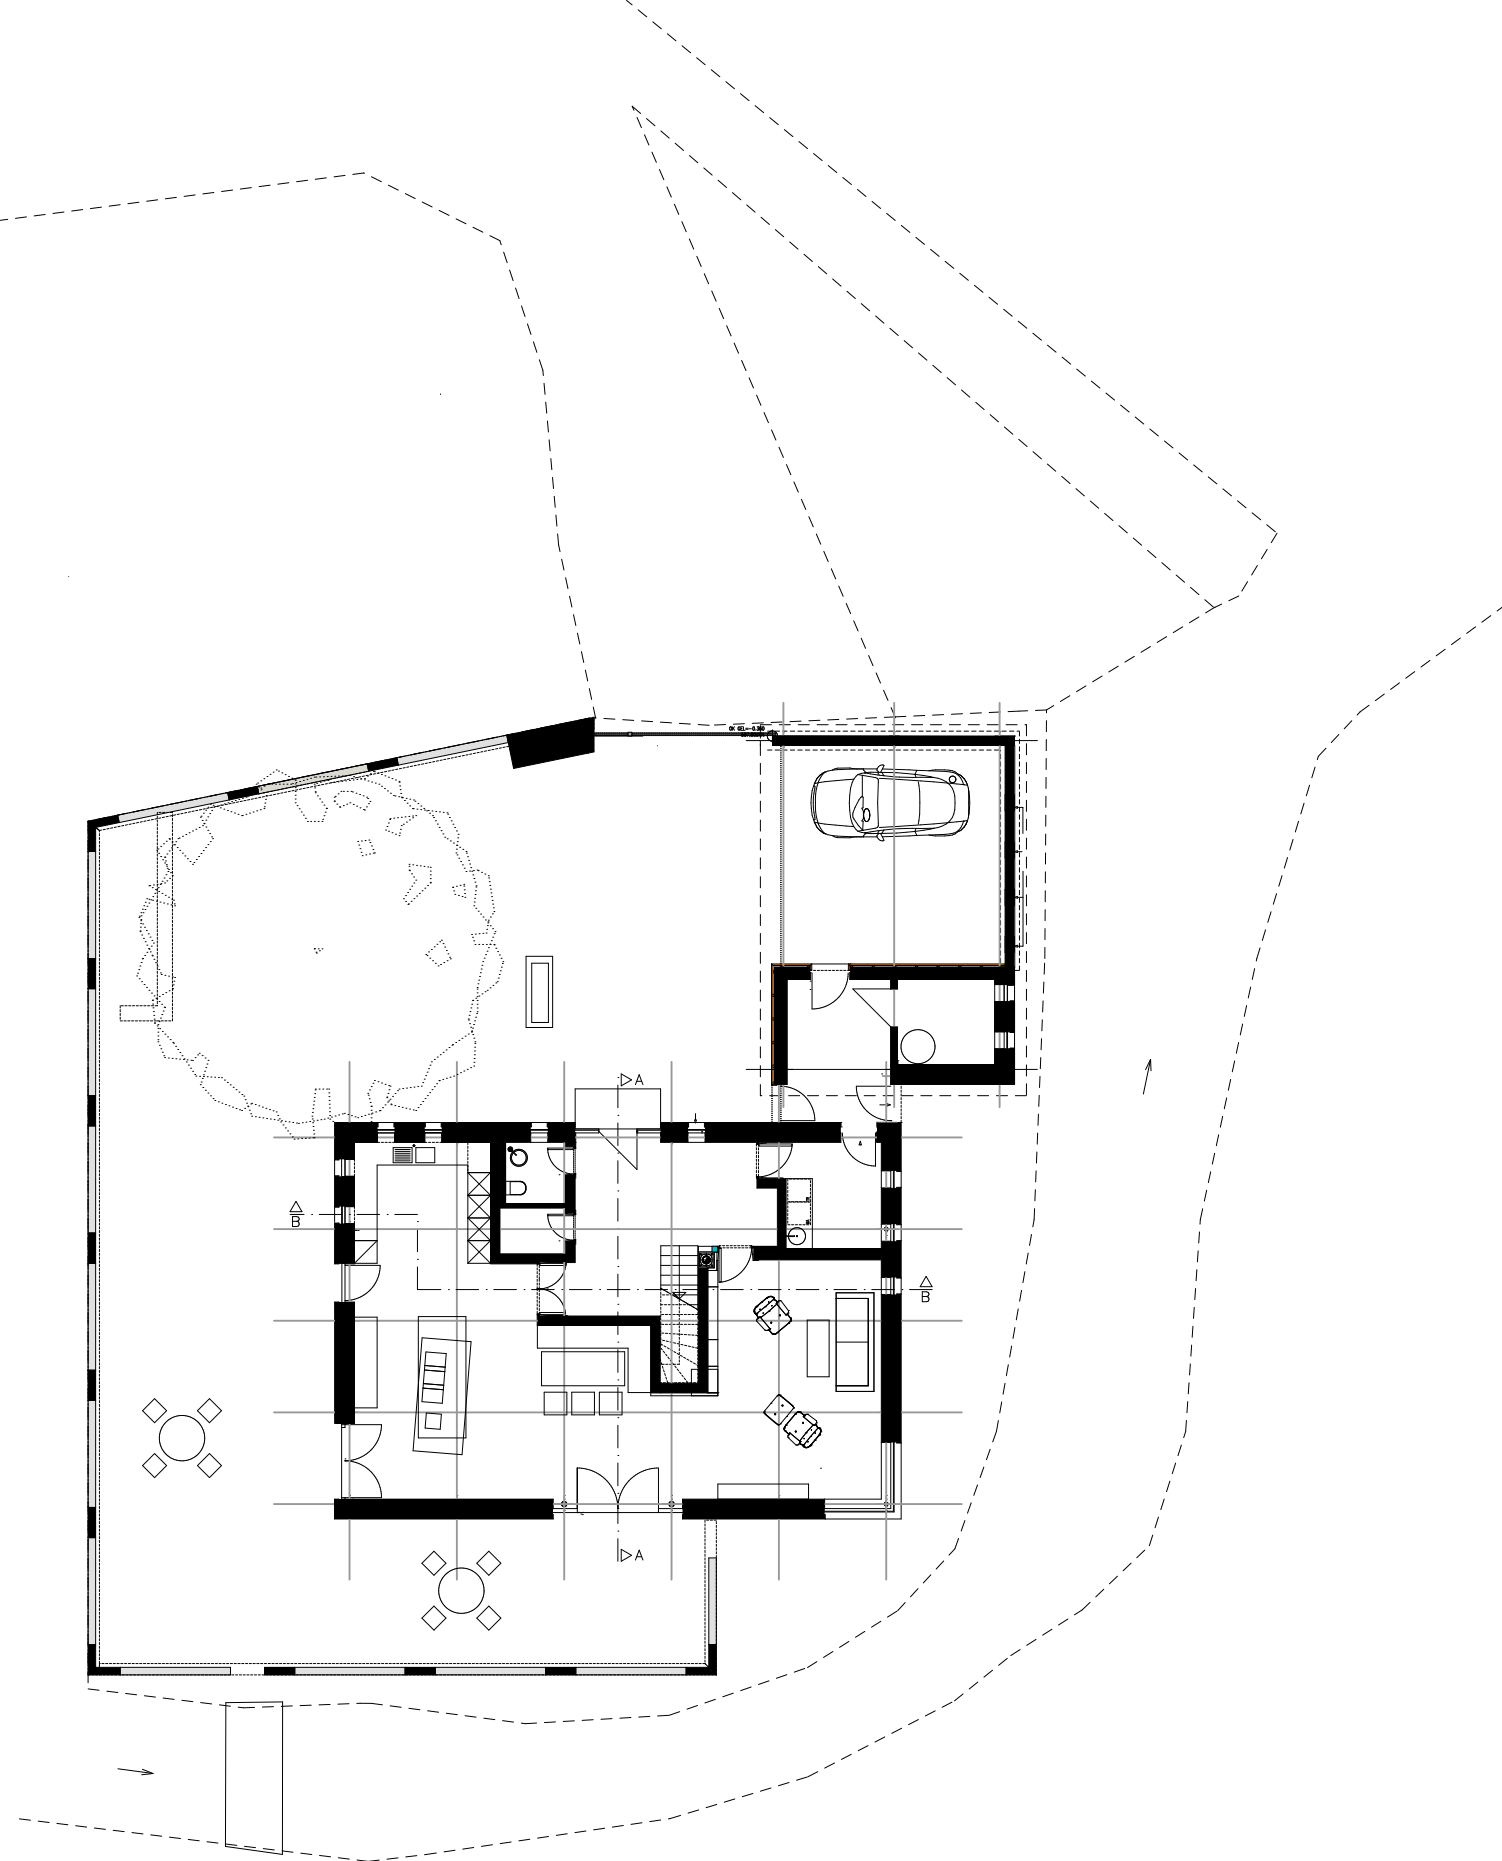
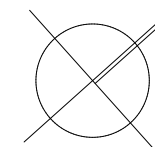


EFH P Oberhaching
Erdgeschoss 1:200

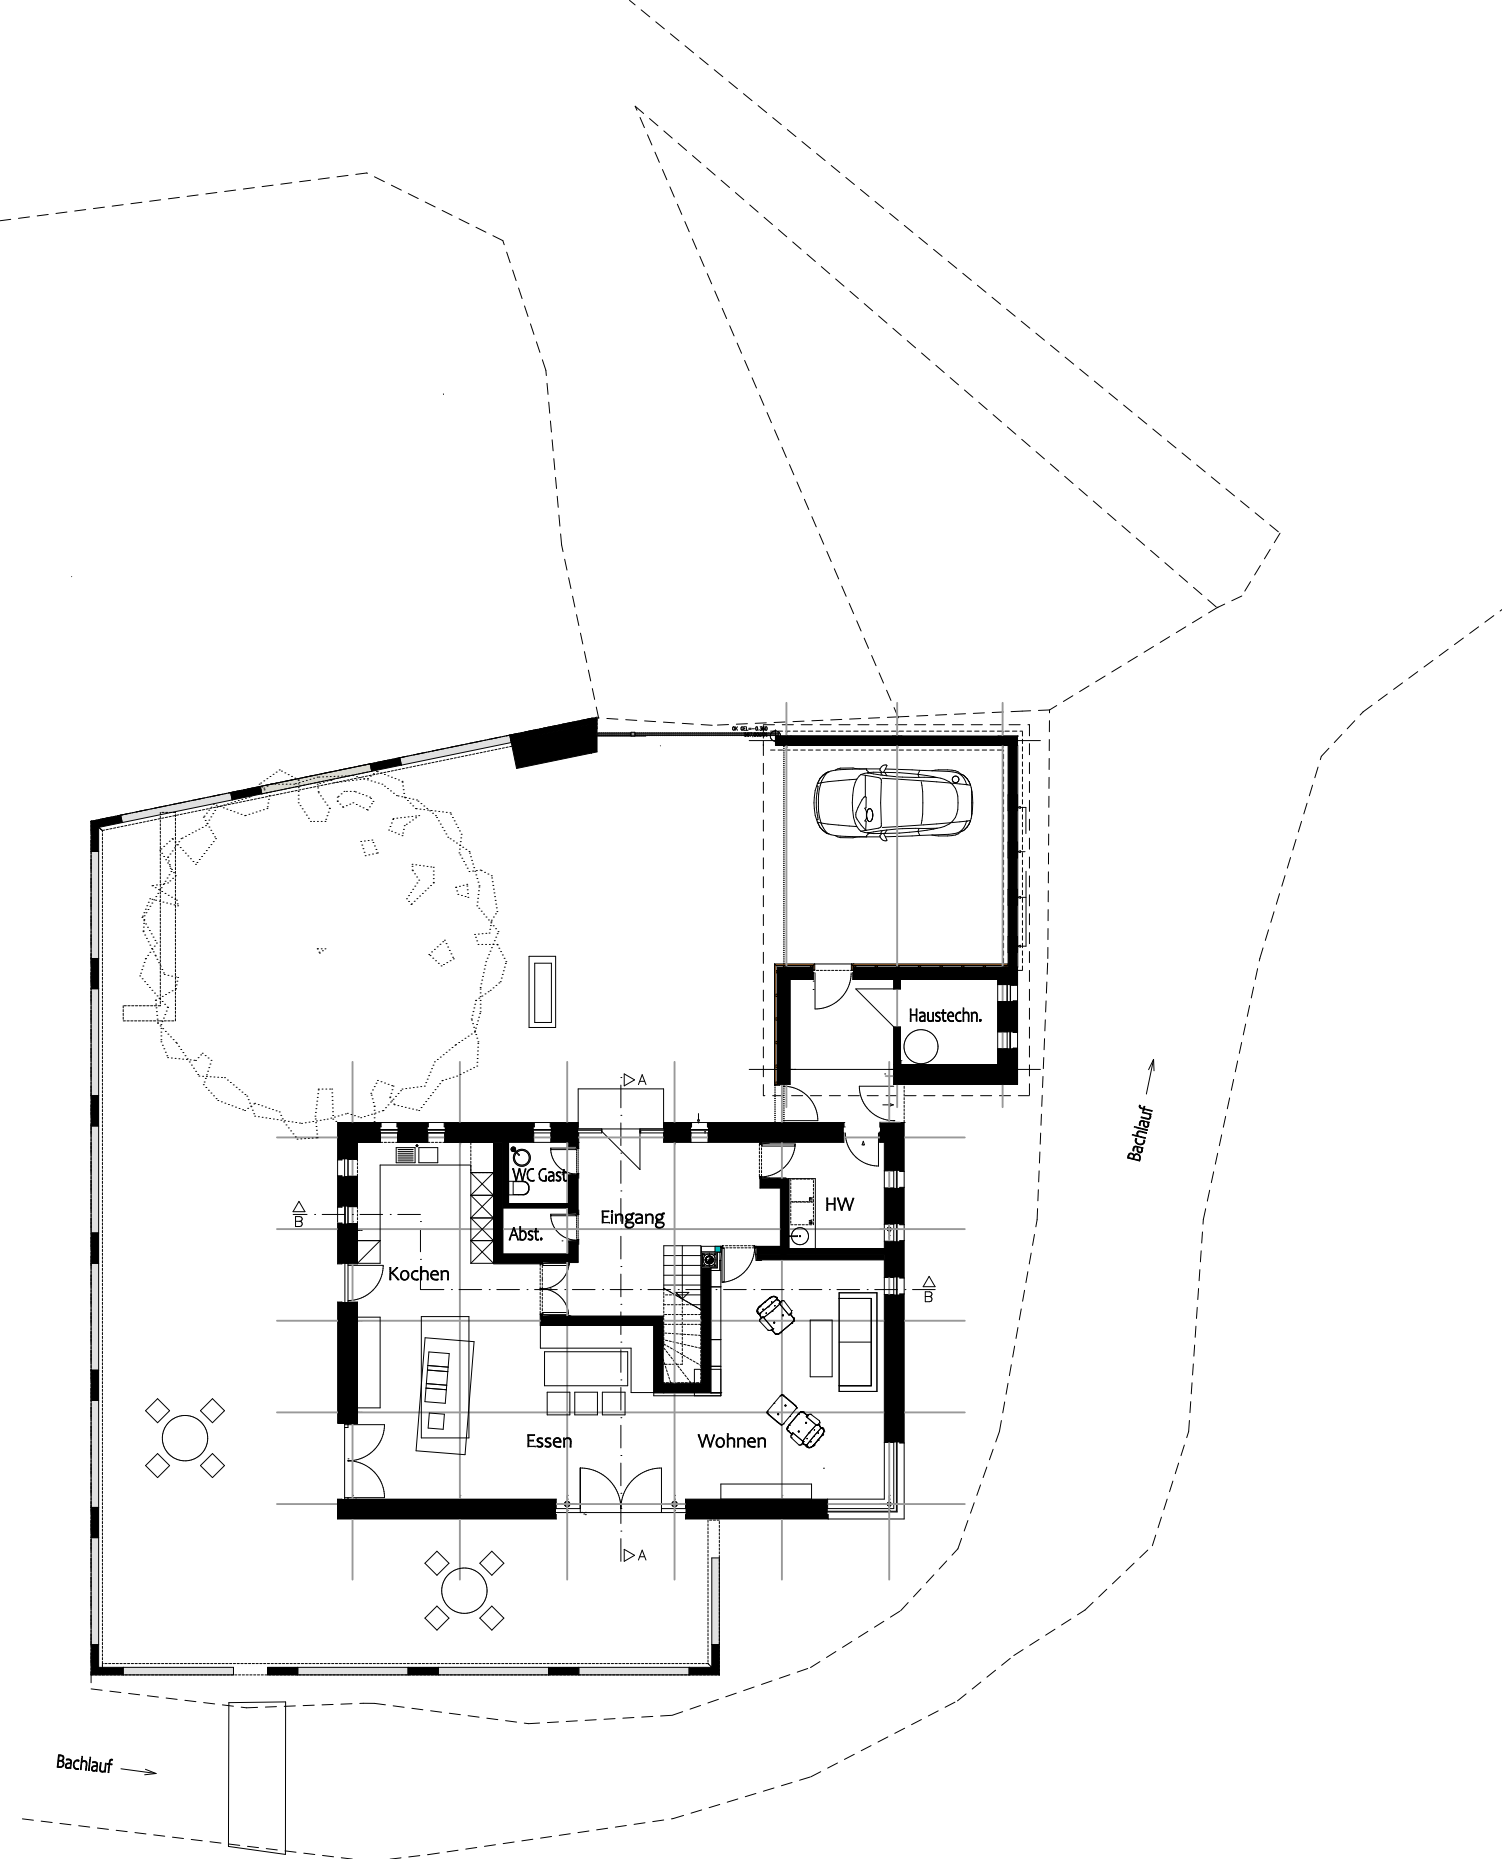

EFH P Oberhaching
Erdgeschoss 1:200