


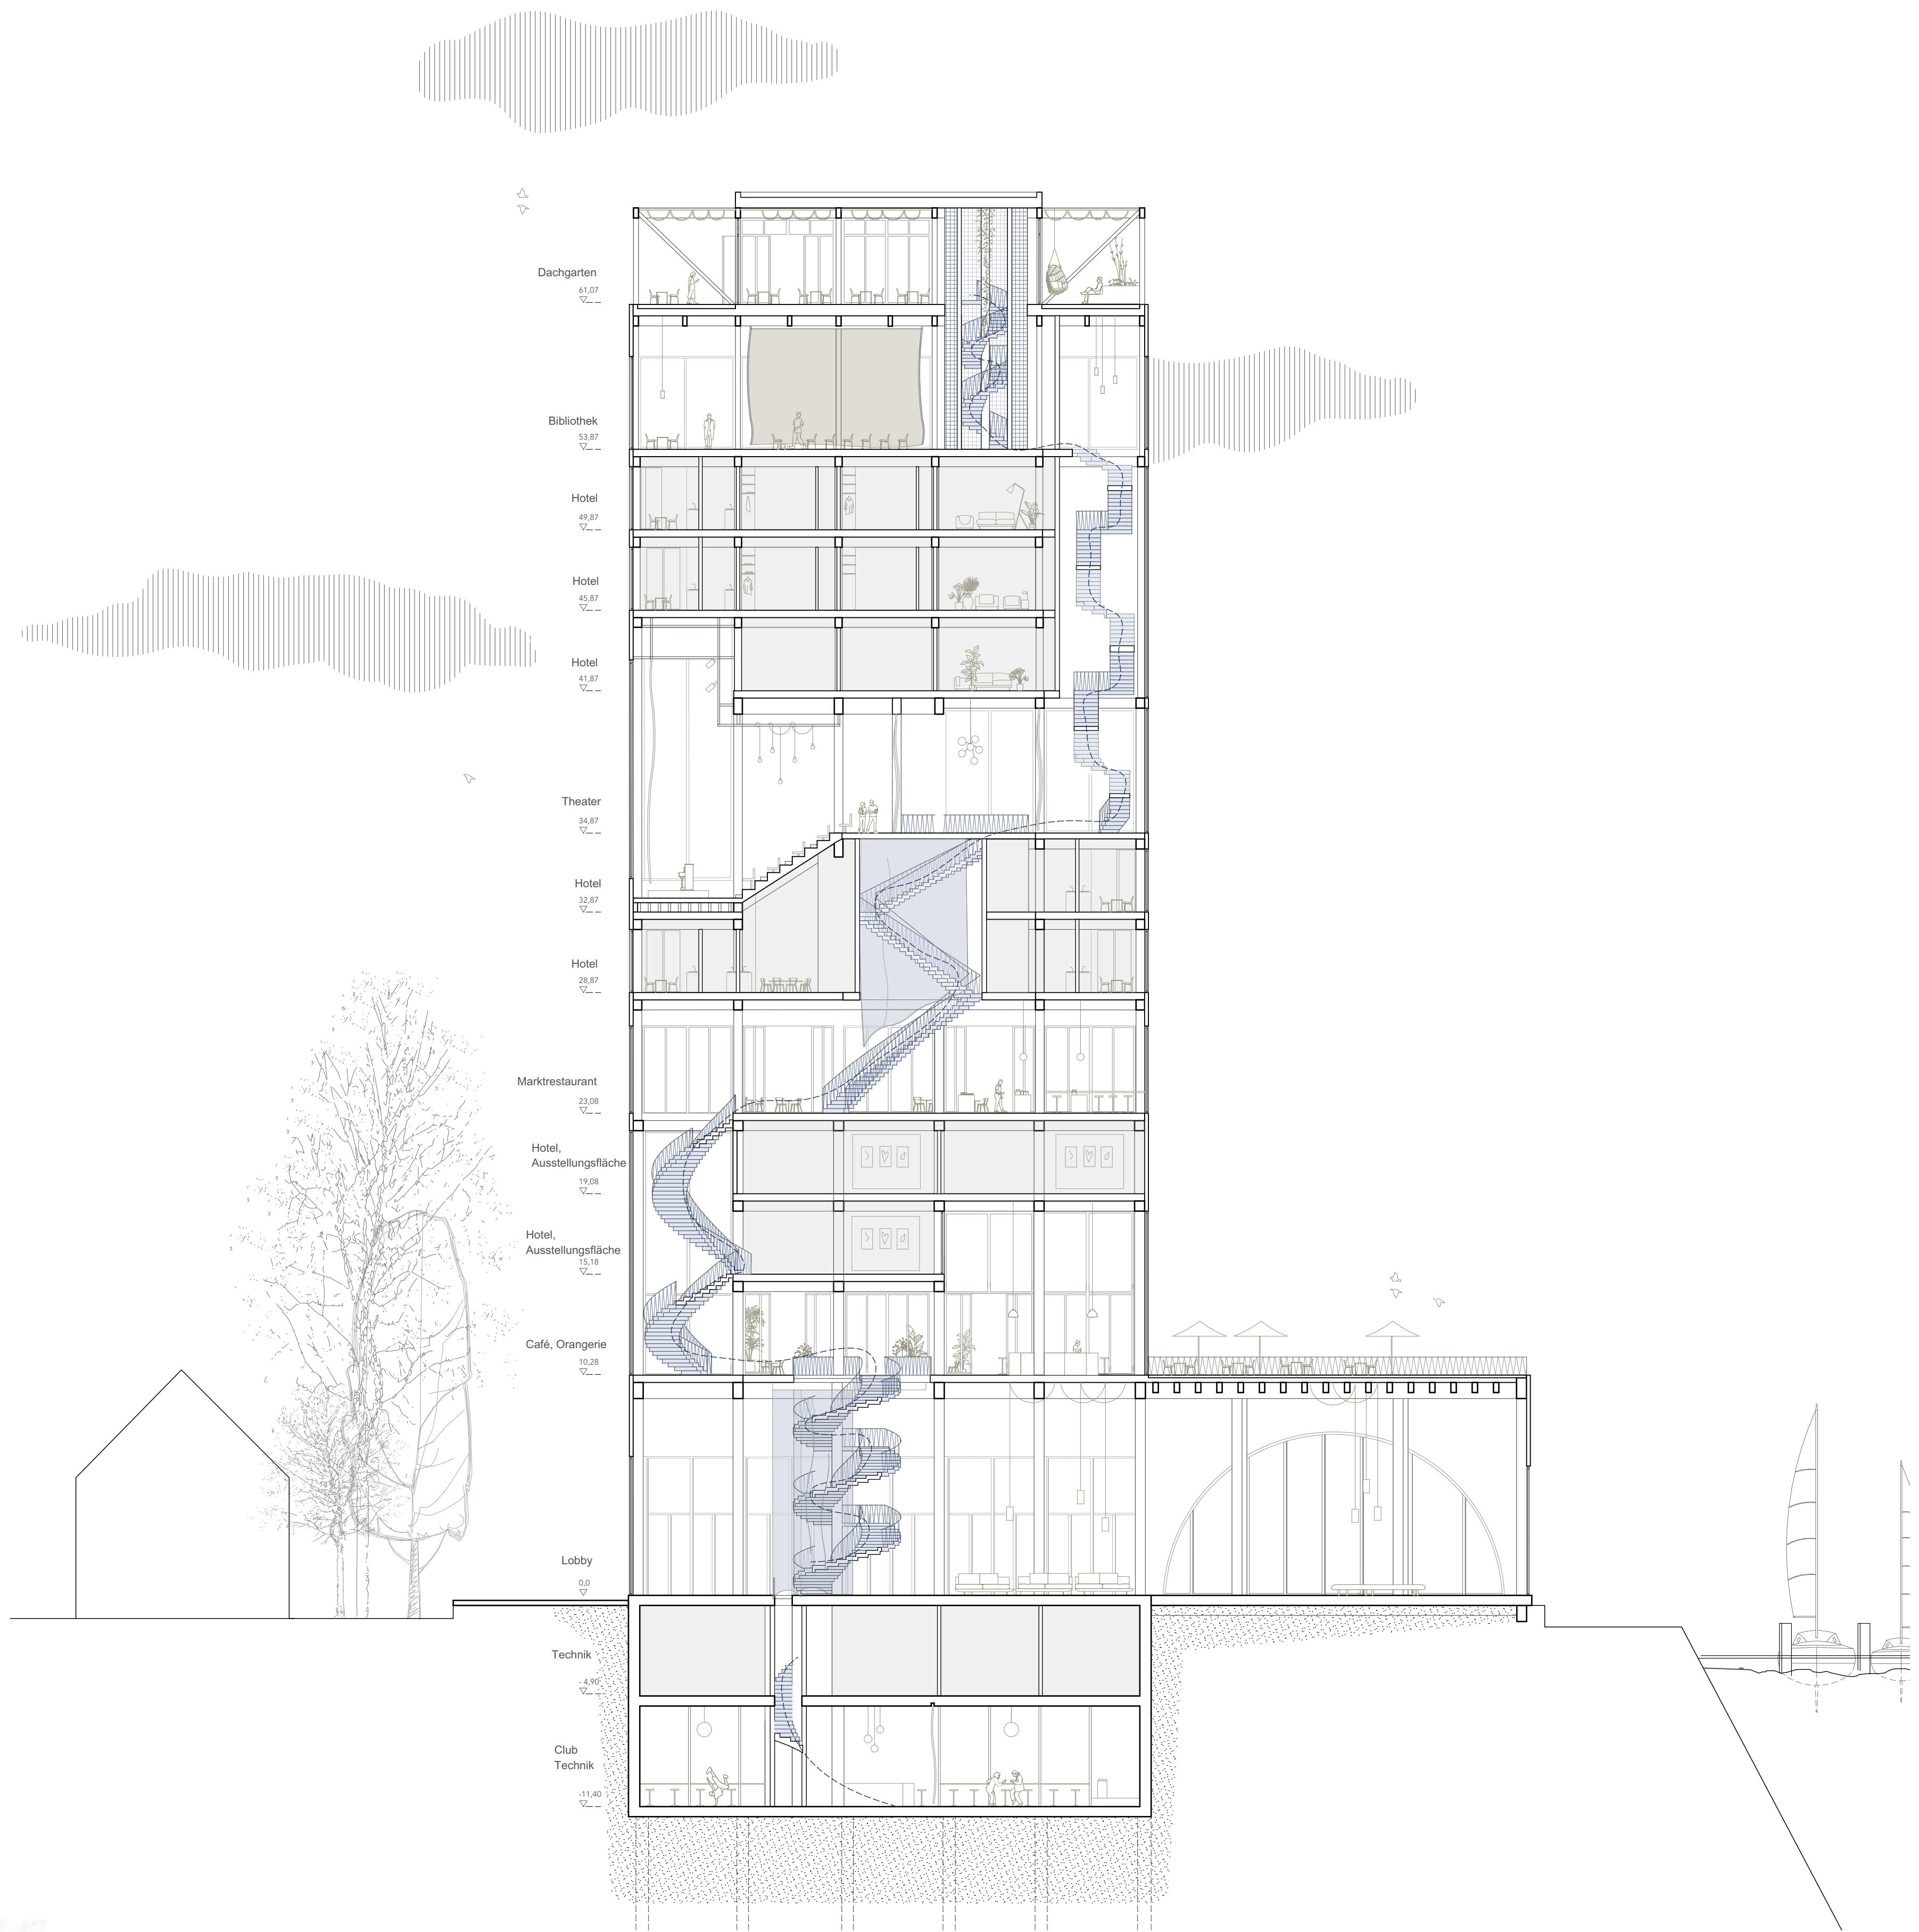

Schnitt A - A
M 1:200

