


GRUNDRISS EG M 1:400

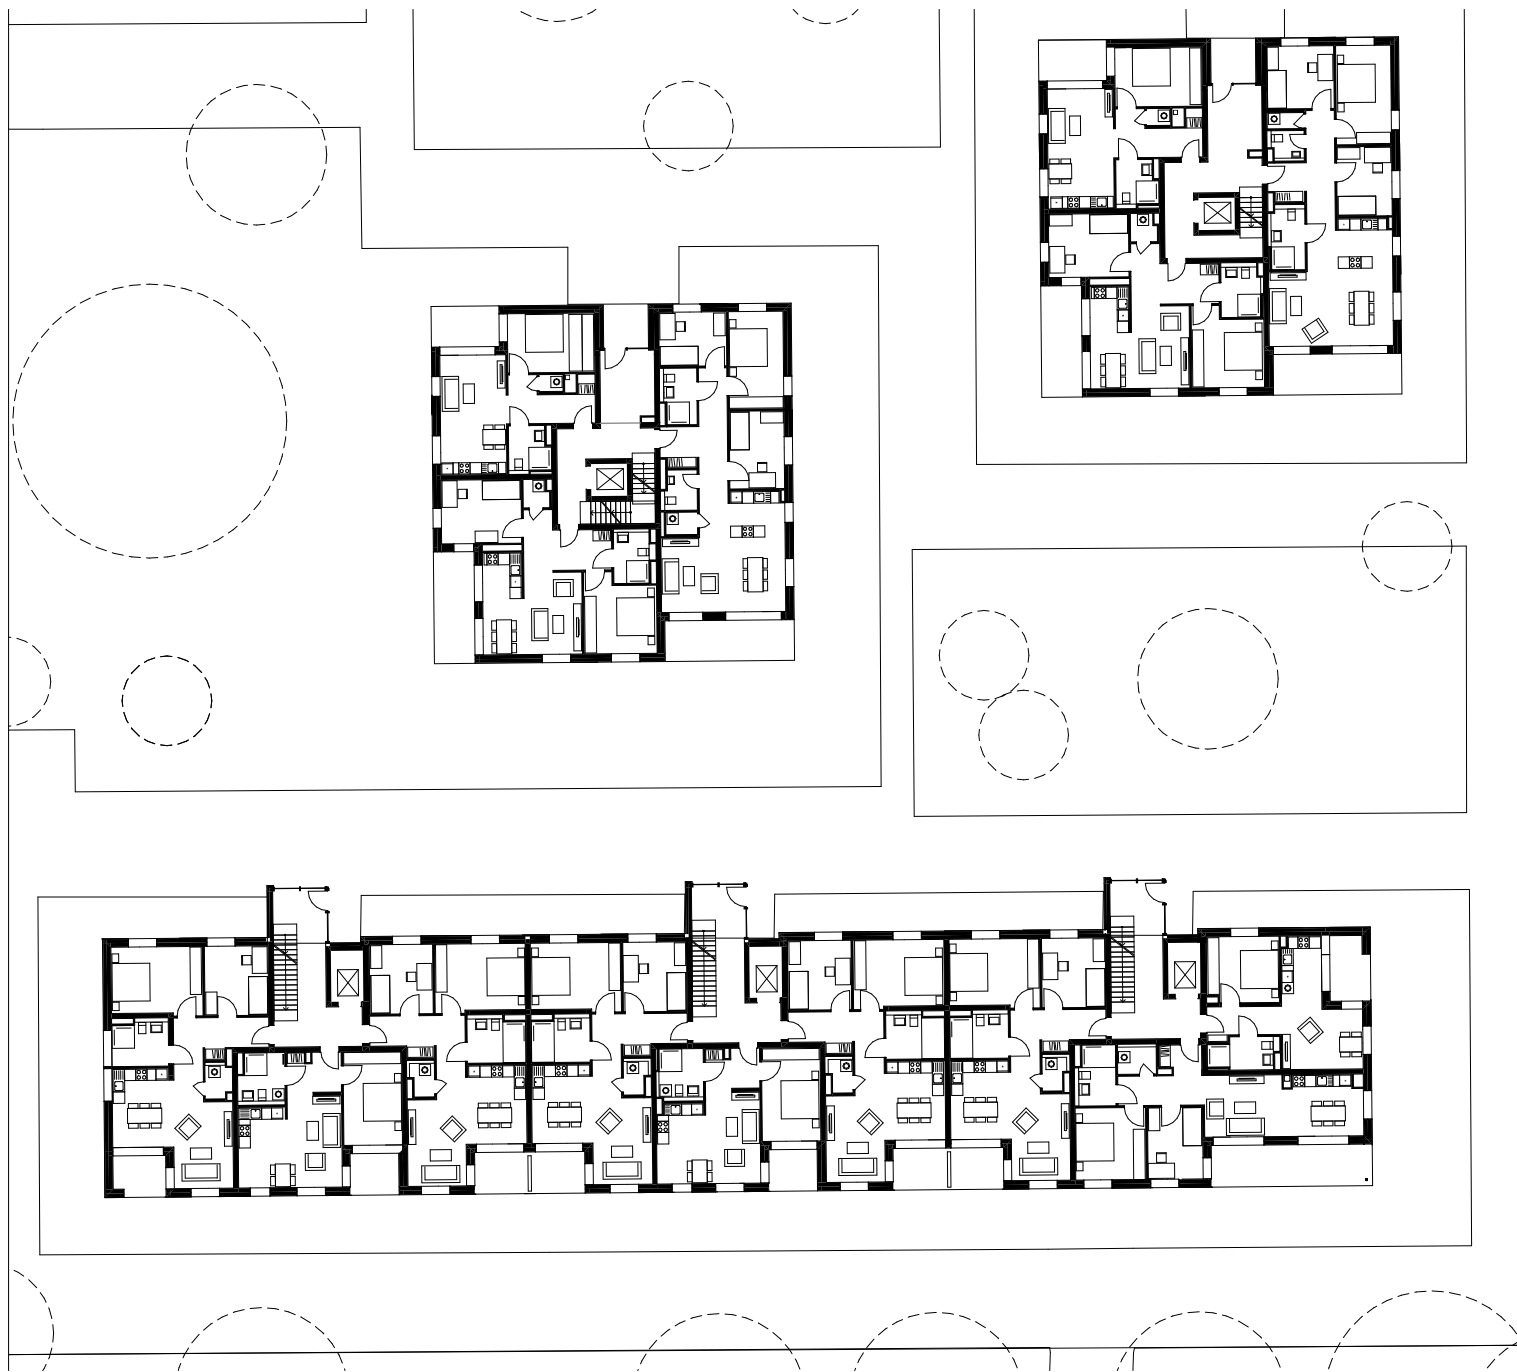