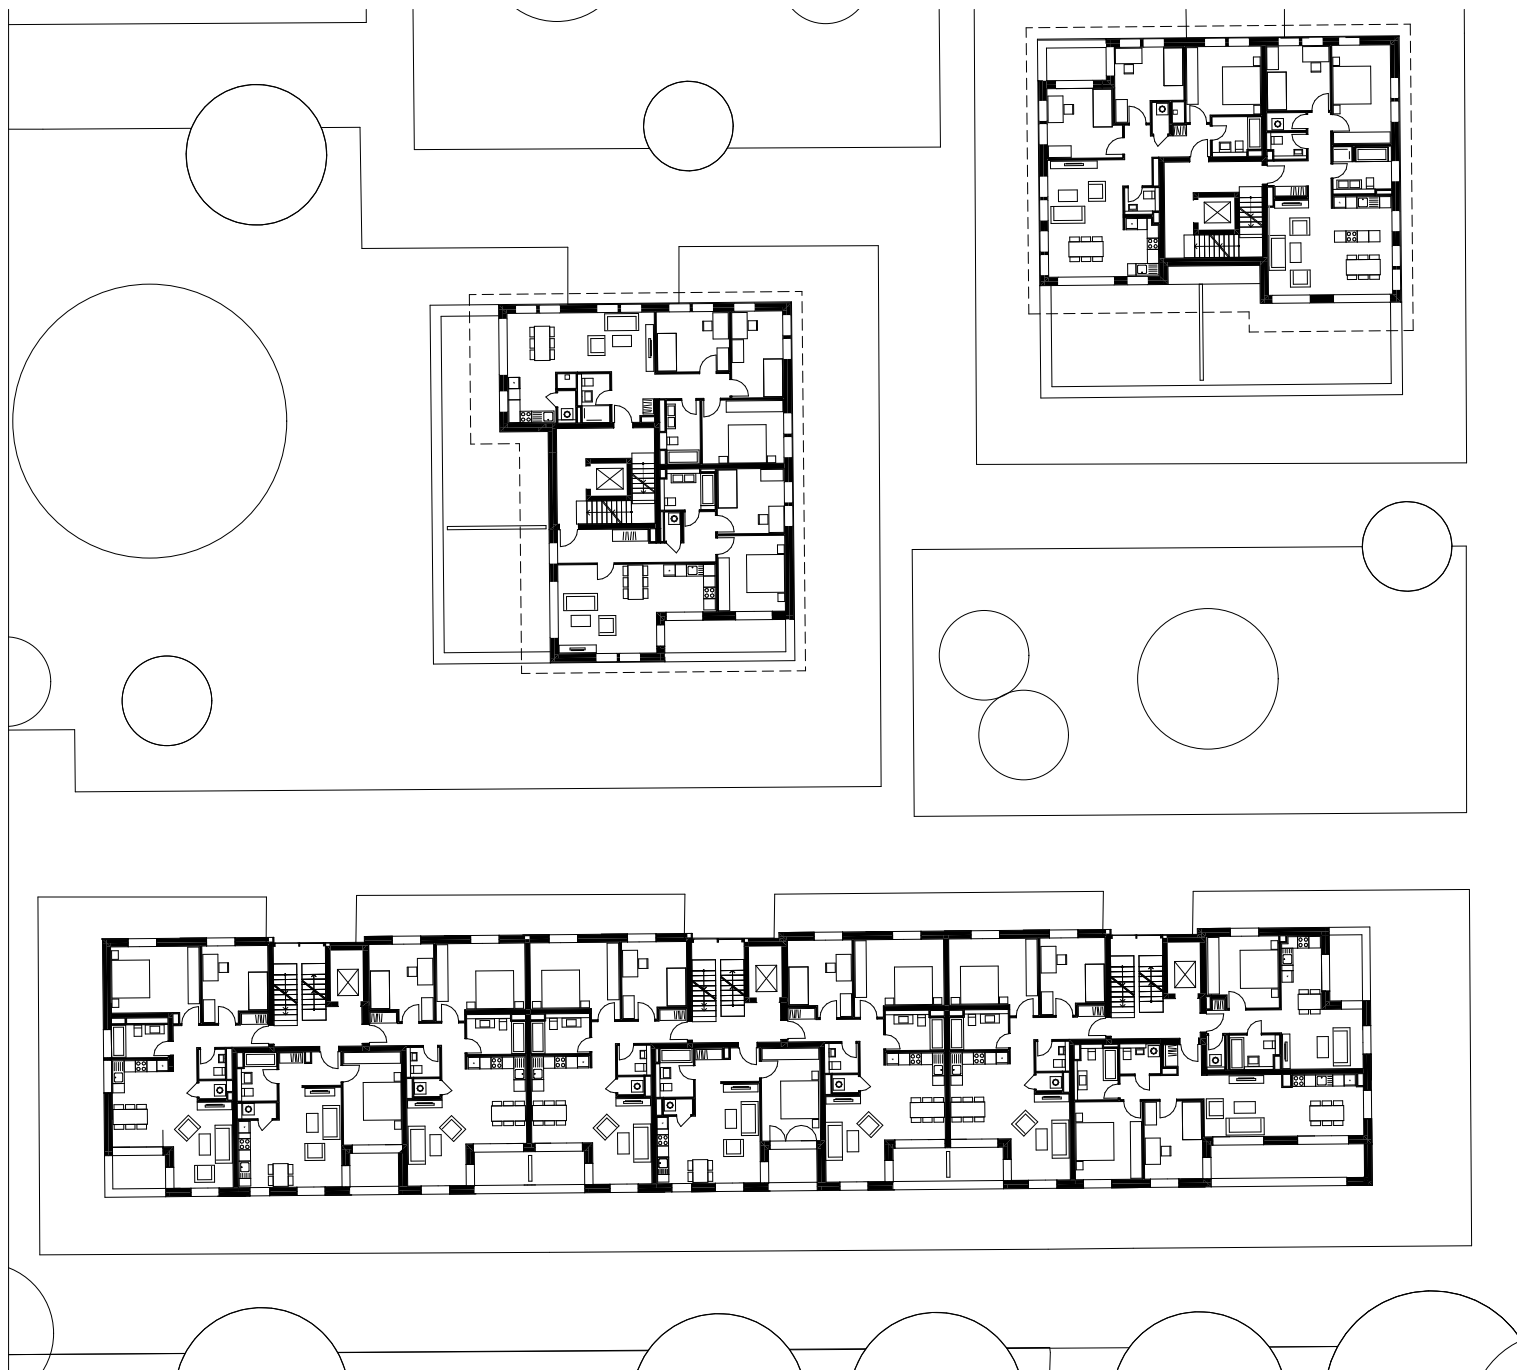


GRUNDRISS SG M 1:400