


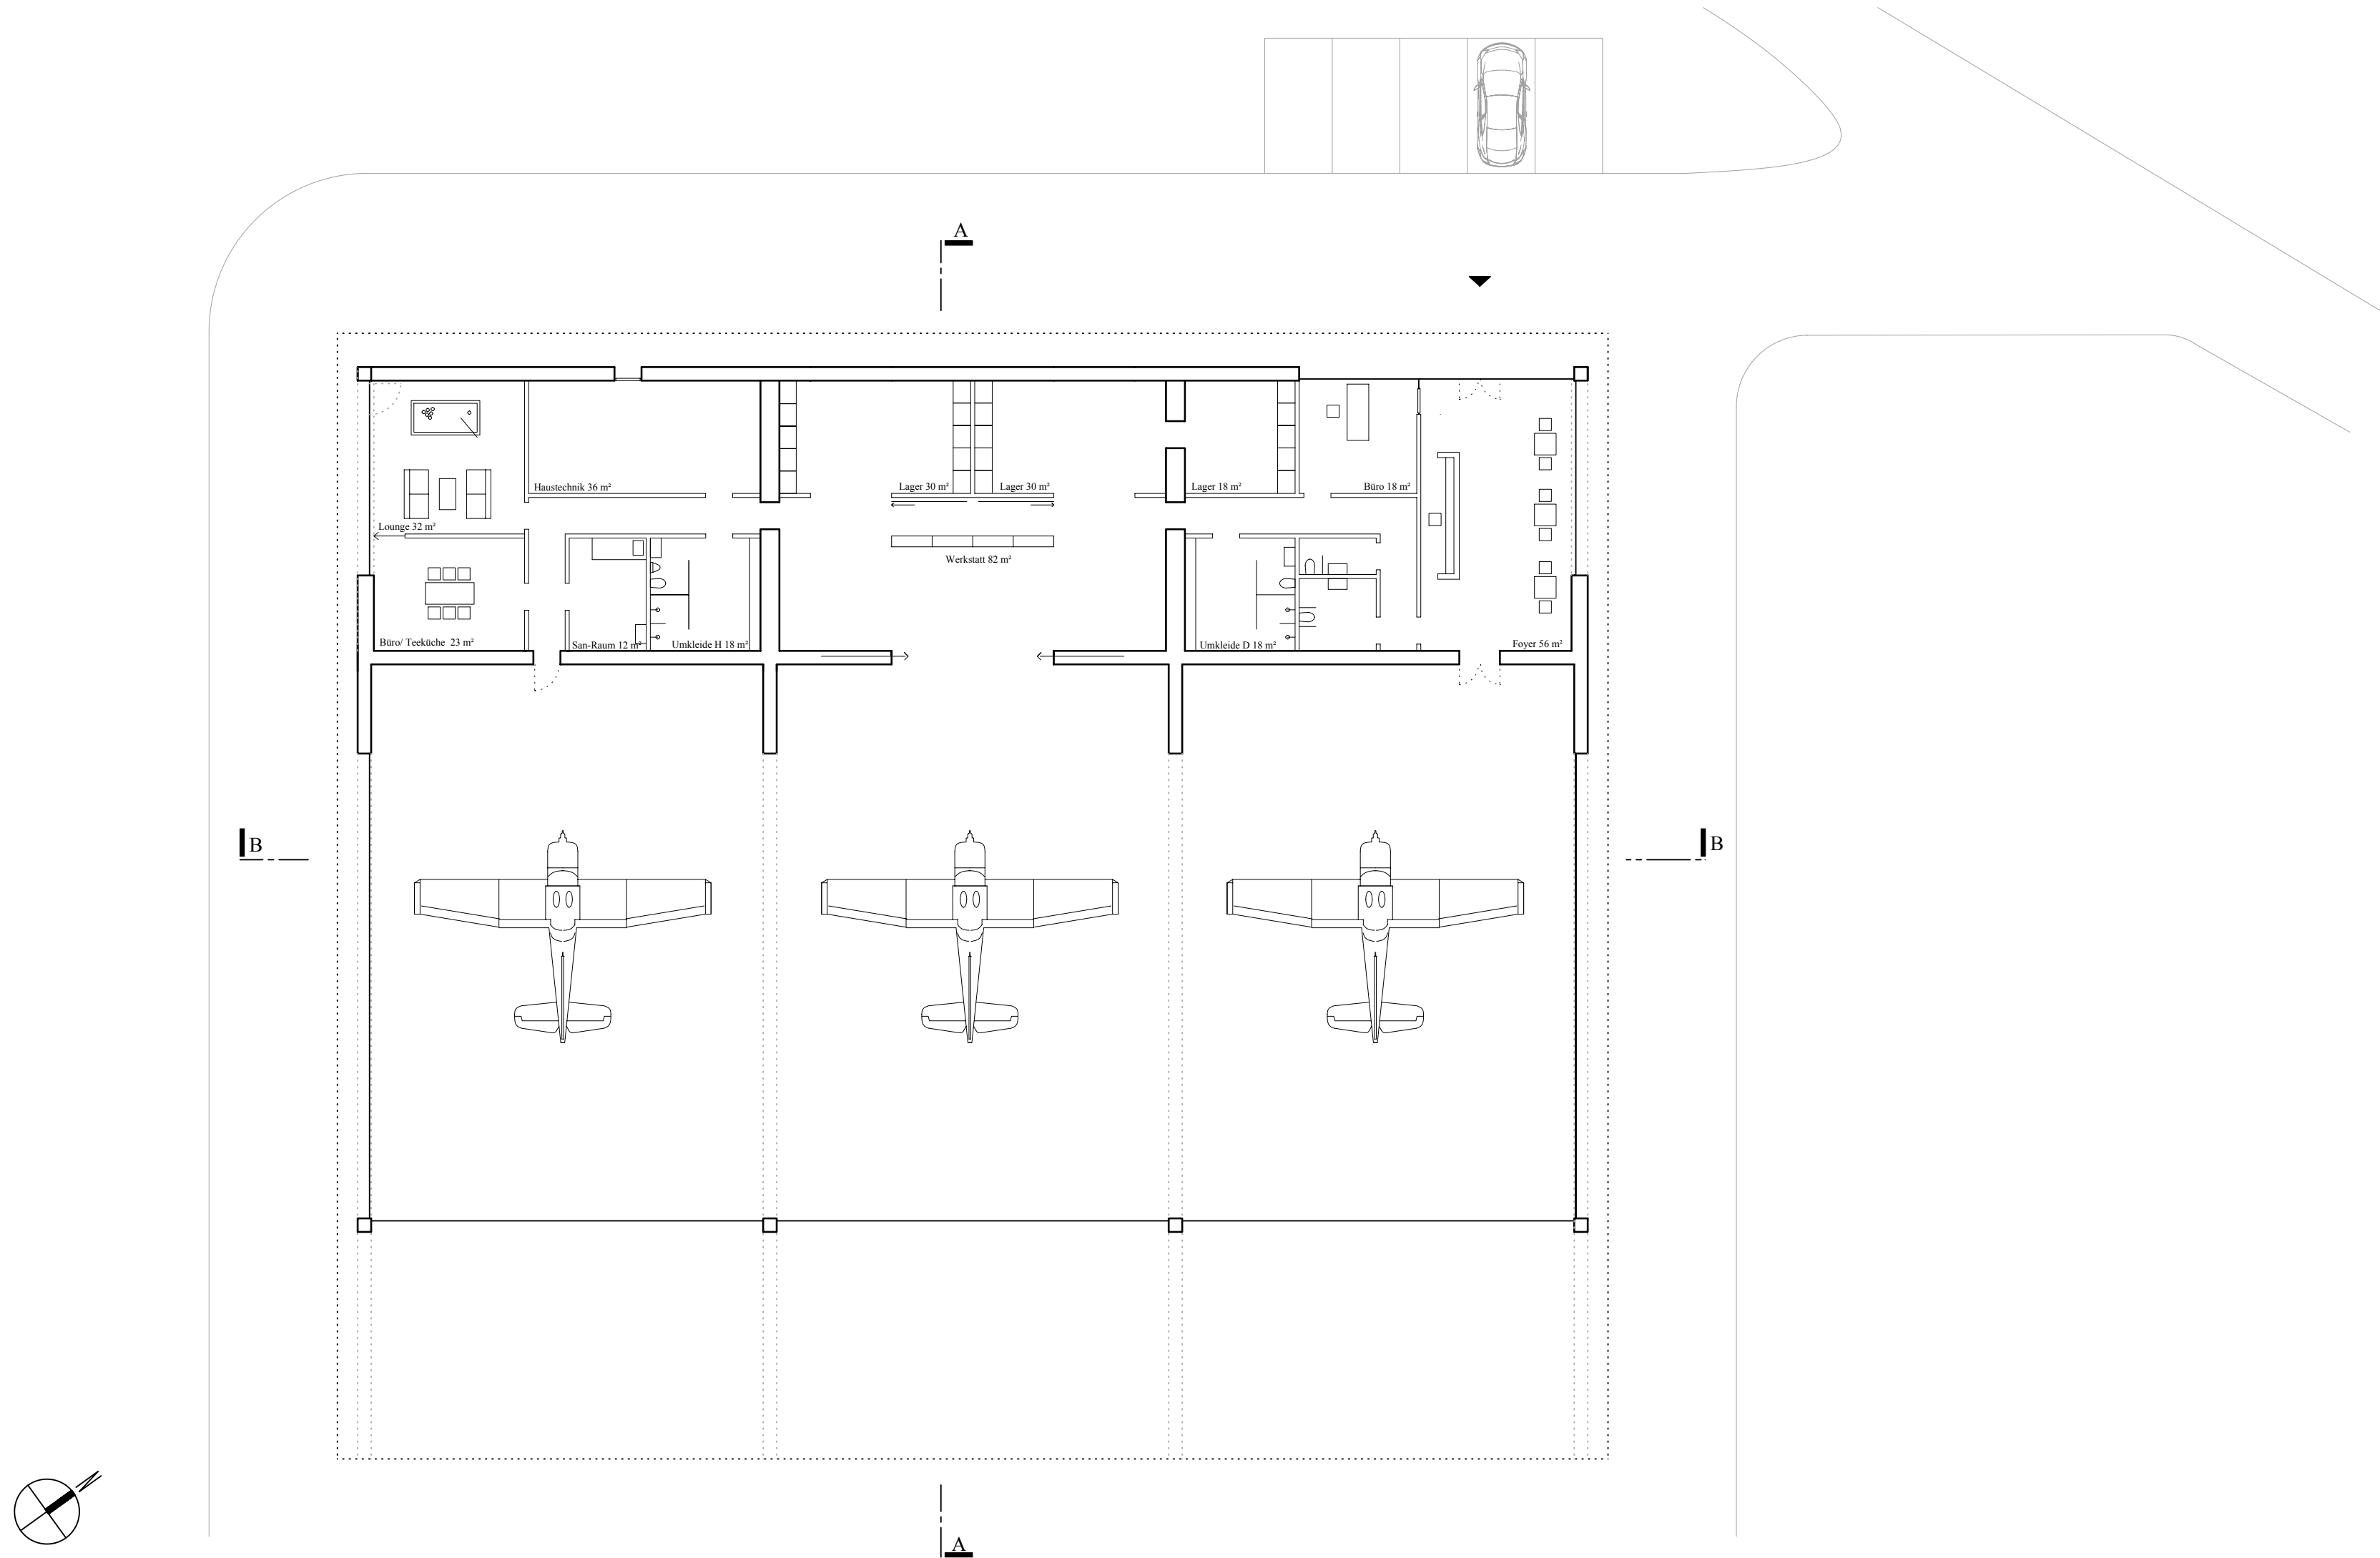

Grundriss M 1:200