


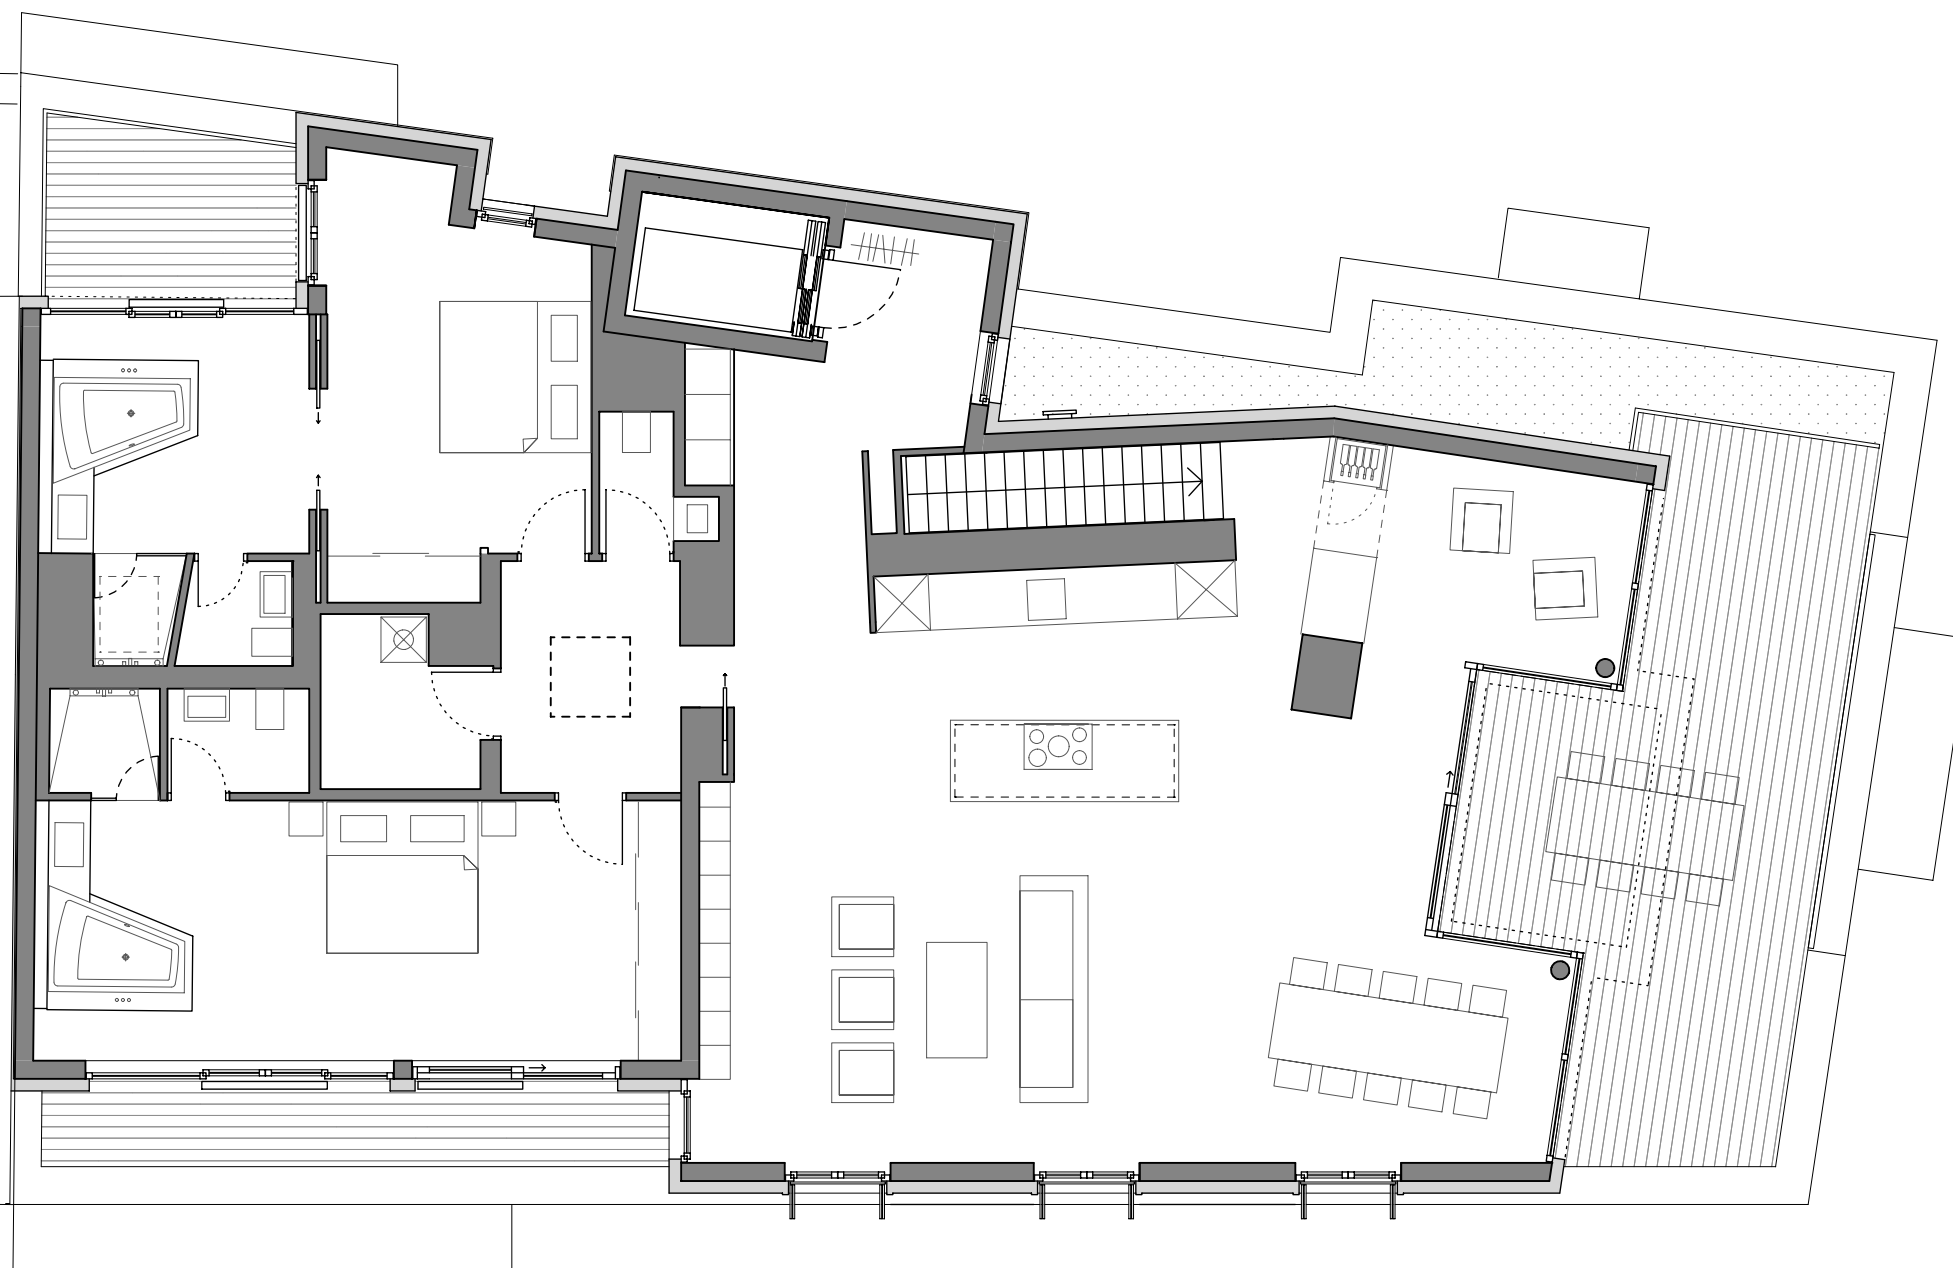

0 1 2 3 4 5m
Schützengasse 2 | DG | Planpartner Architekten
M 1-100

planpartner
ARCHITEKTEN