


HI-ERN

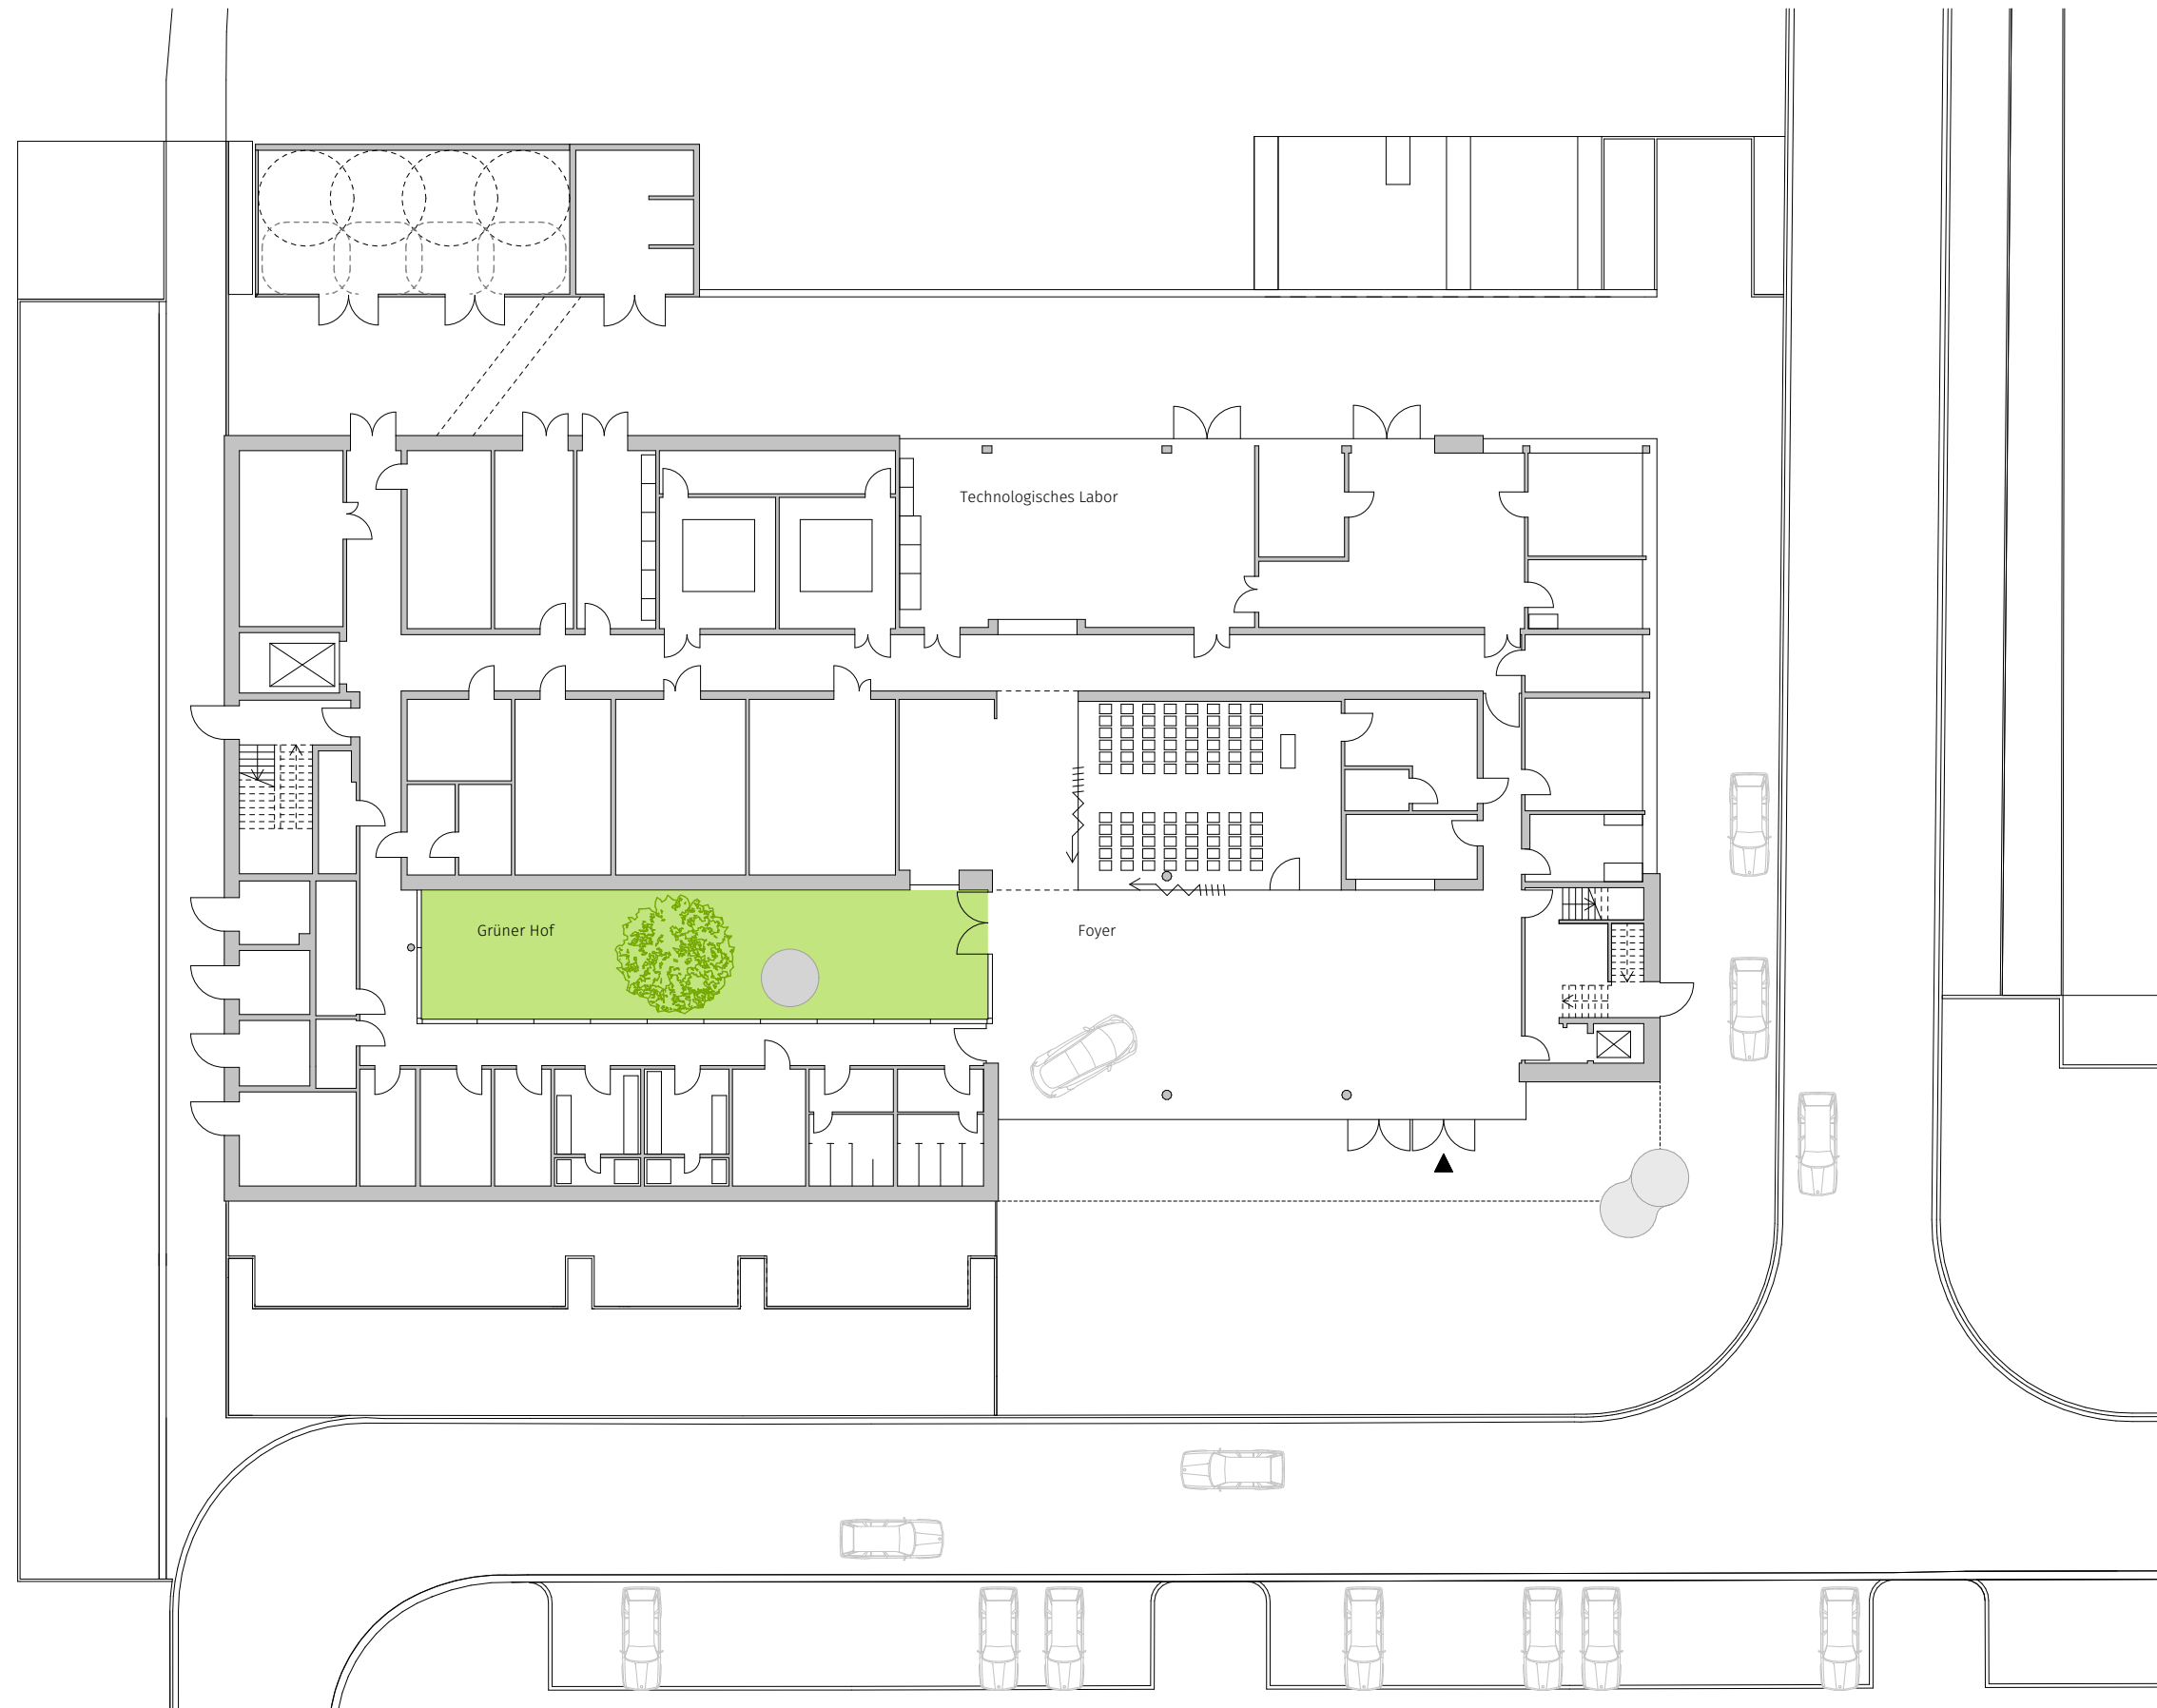

Grundriss Erdgeschoss M1:300

6 m

