


1	2	3	4	5	6	7	8	9	10	11	12	13	14	15	16	17	18	19	20	21	22	23	24
---	---	---	---	---	---	---	---	---	----	----	----	----	----	----	----	----	----	----	----	----	----	----	----

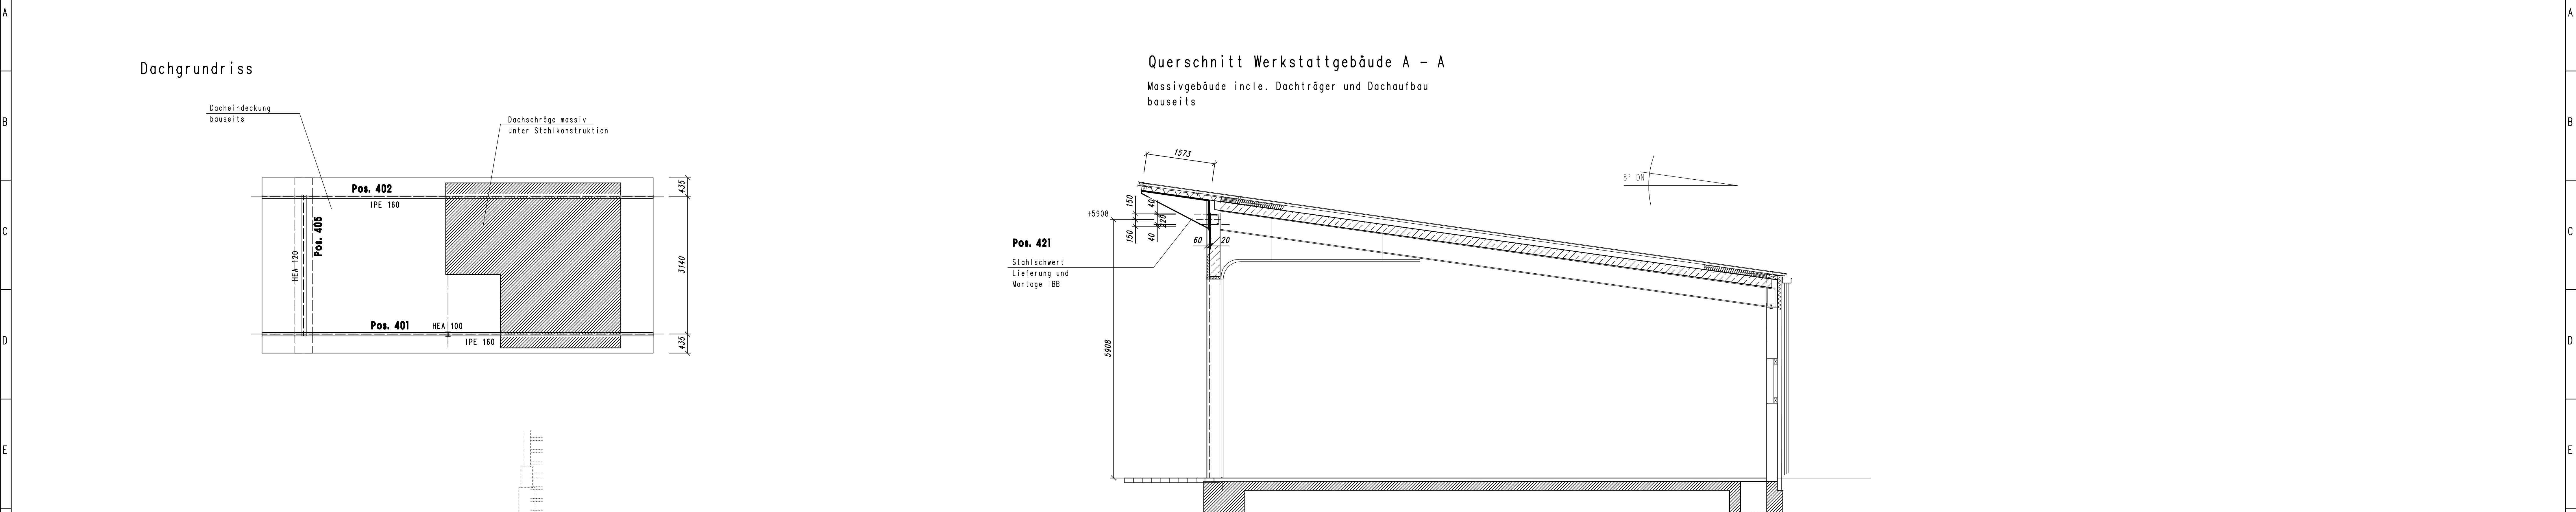

The drawing consists of two parts: a roof plan (Dachgrundriss) on the left and a cross-section (Querschnitt Werkstattgebäude A - A) on the right. The roof plan shows a rectangular building with a gabled roof. The cross-section shows the internal structure, including the roof truss and the building's foundation. The drawing is labeled with a grid from 1 to 24 and a section line A-A.

B


Dacheindeckung
bauseils

Dachschräge massiv
unter Stahlkonstruktion

bauseils

1571



B

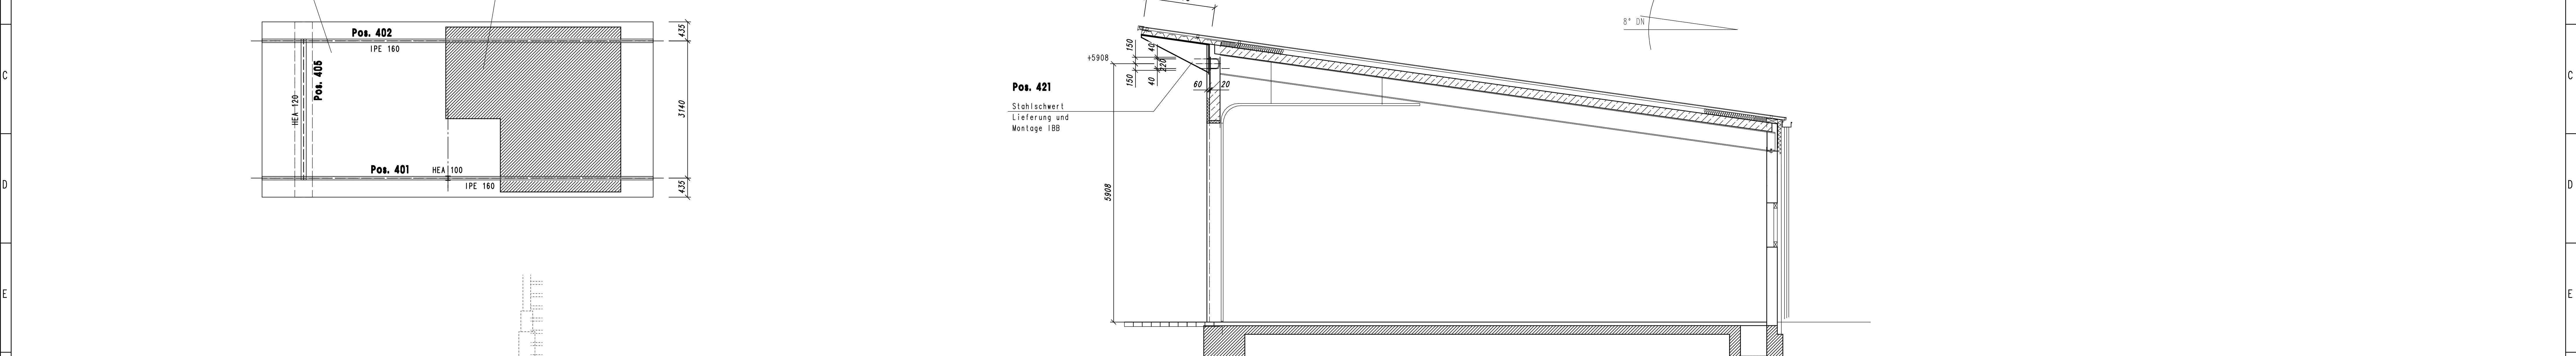

F

Grundriss Werkstattgebäude

F

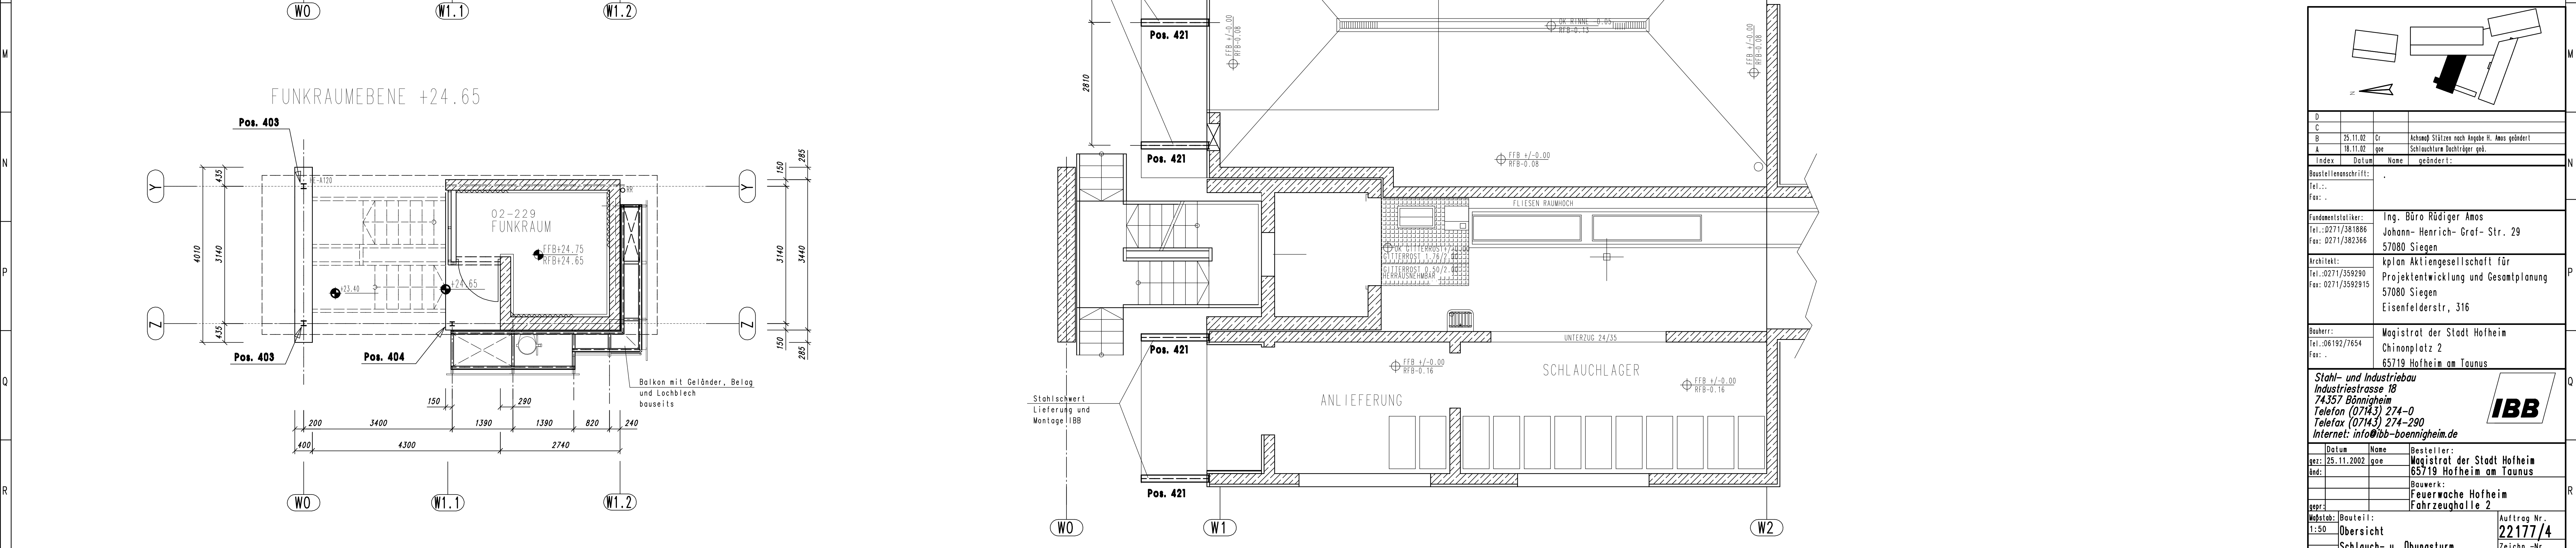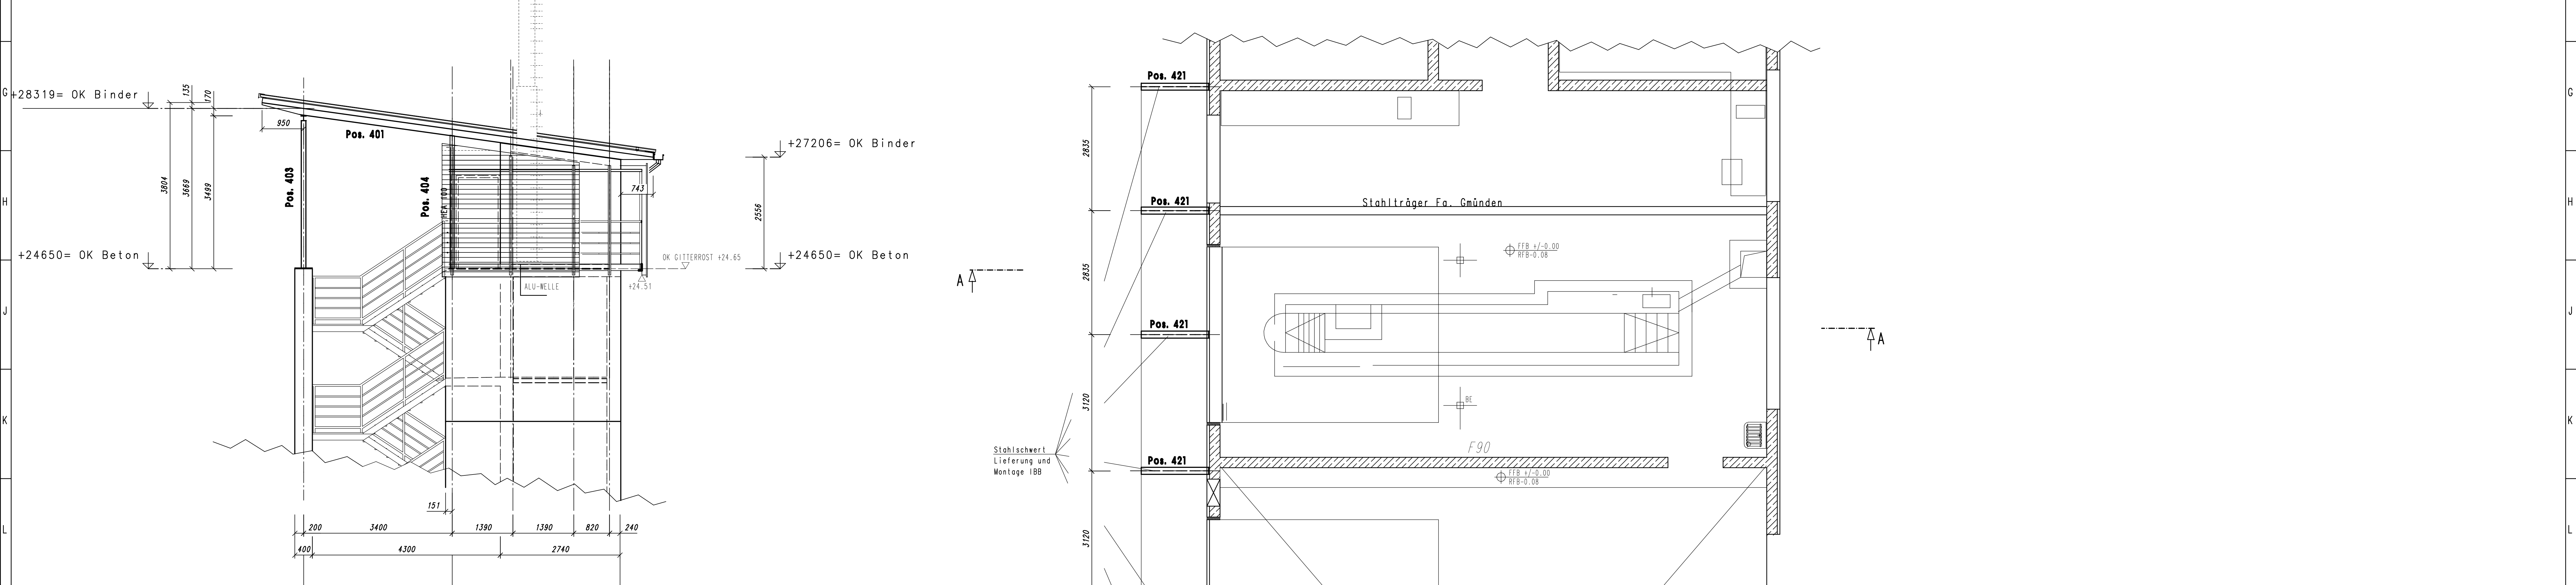

D			
C			
B	25.11.02	Gr	Achsenp. Stützen nach Angabe H. Anss geändert!

