


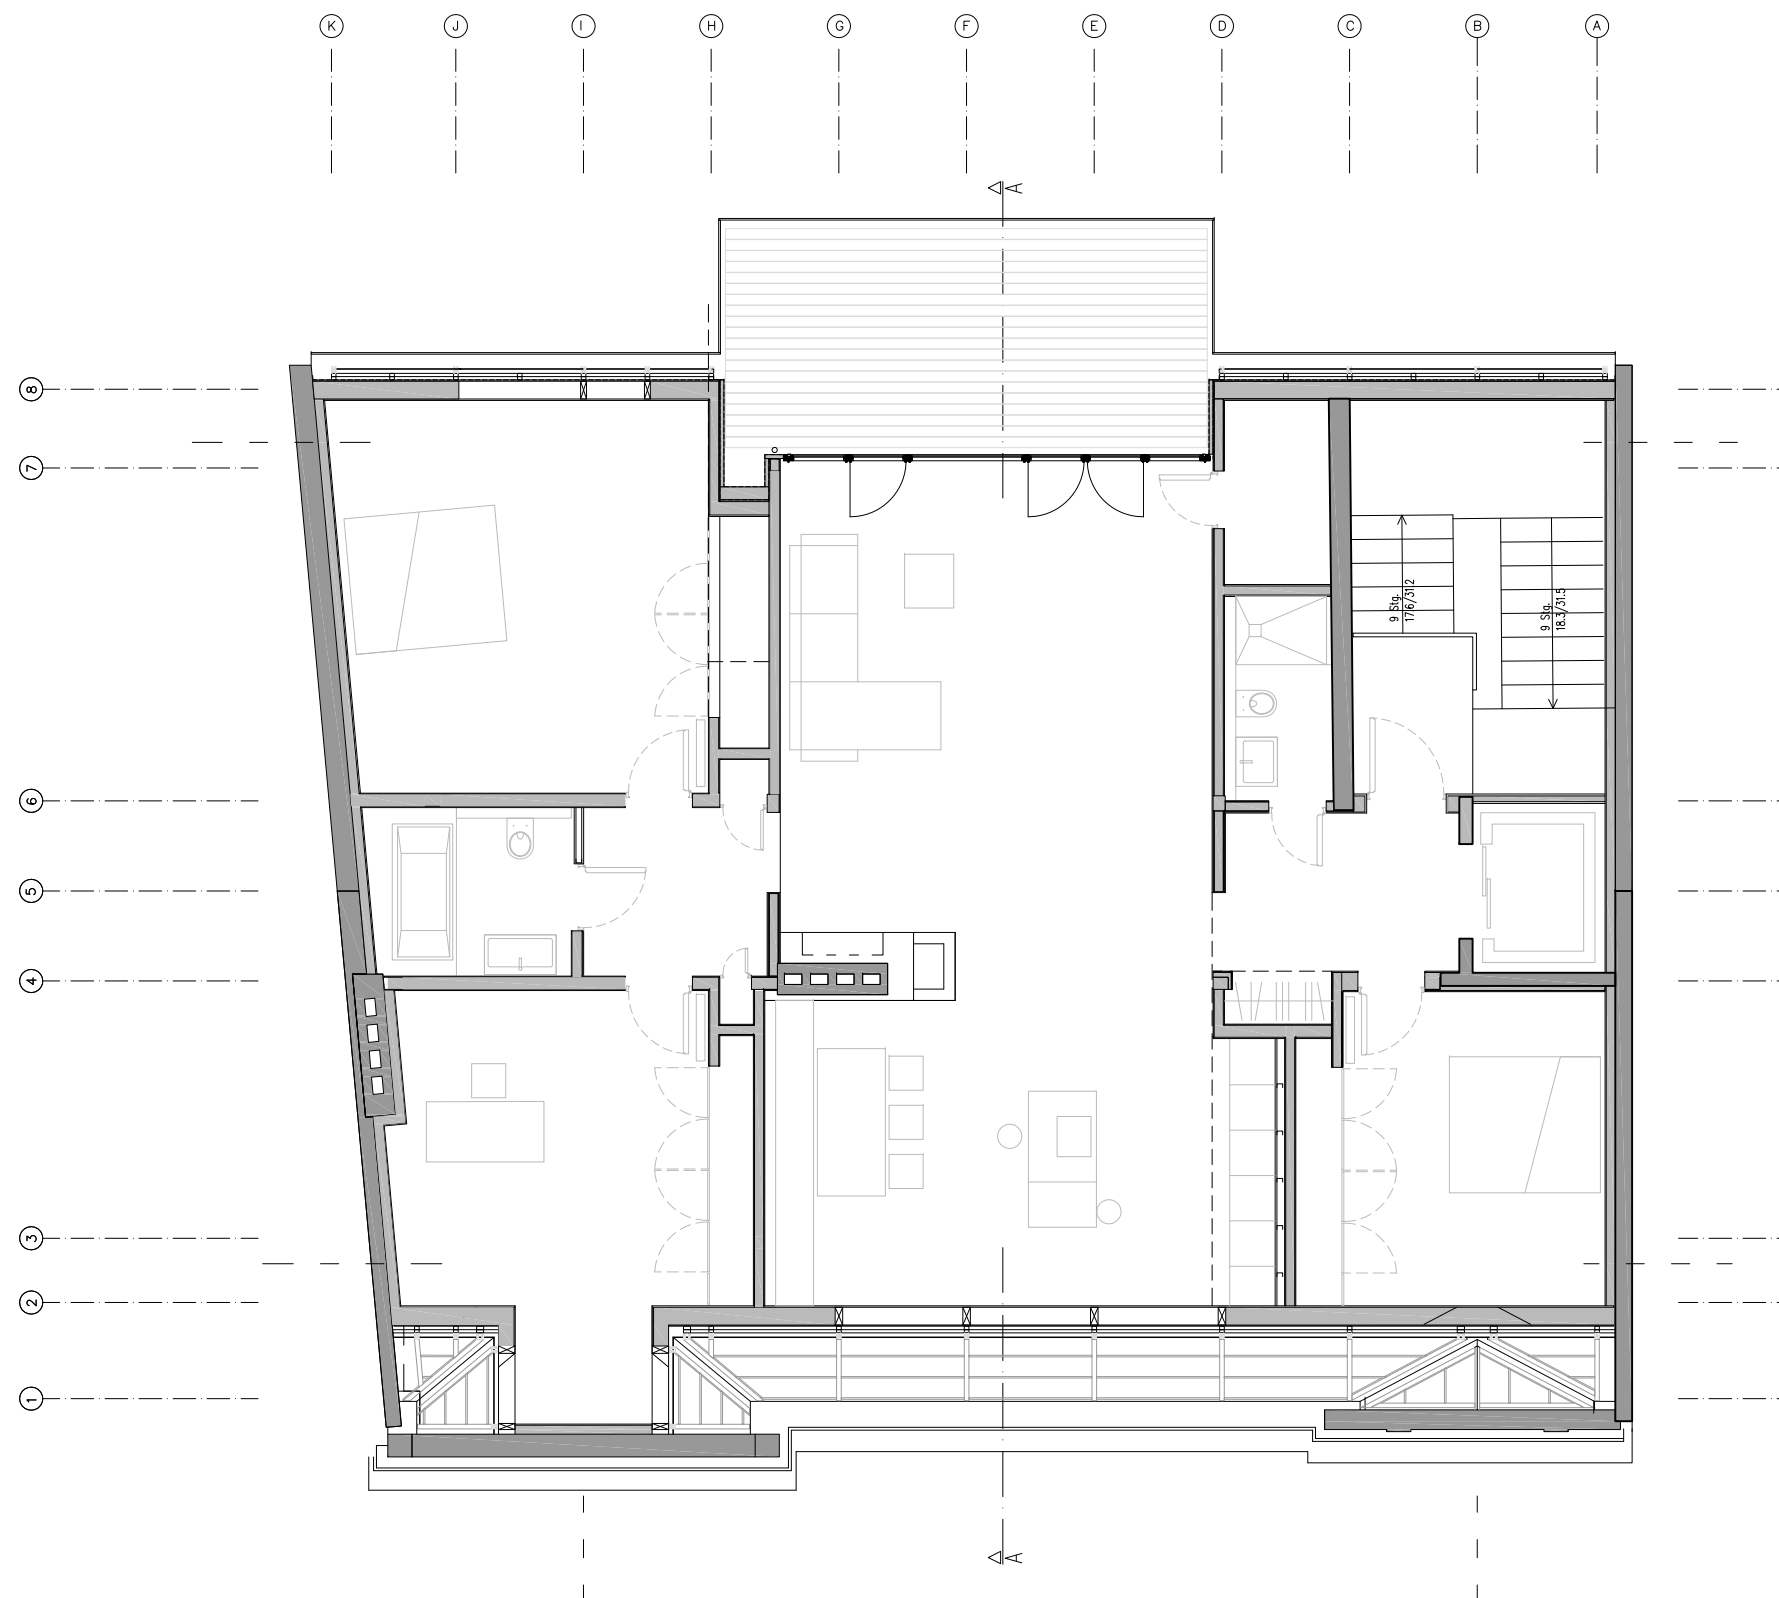

GRUNDRISS M 1:100