


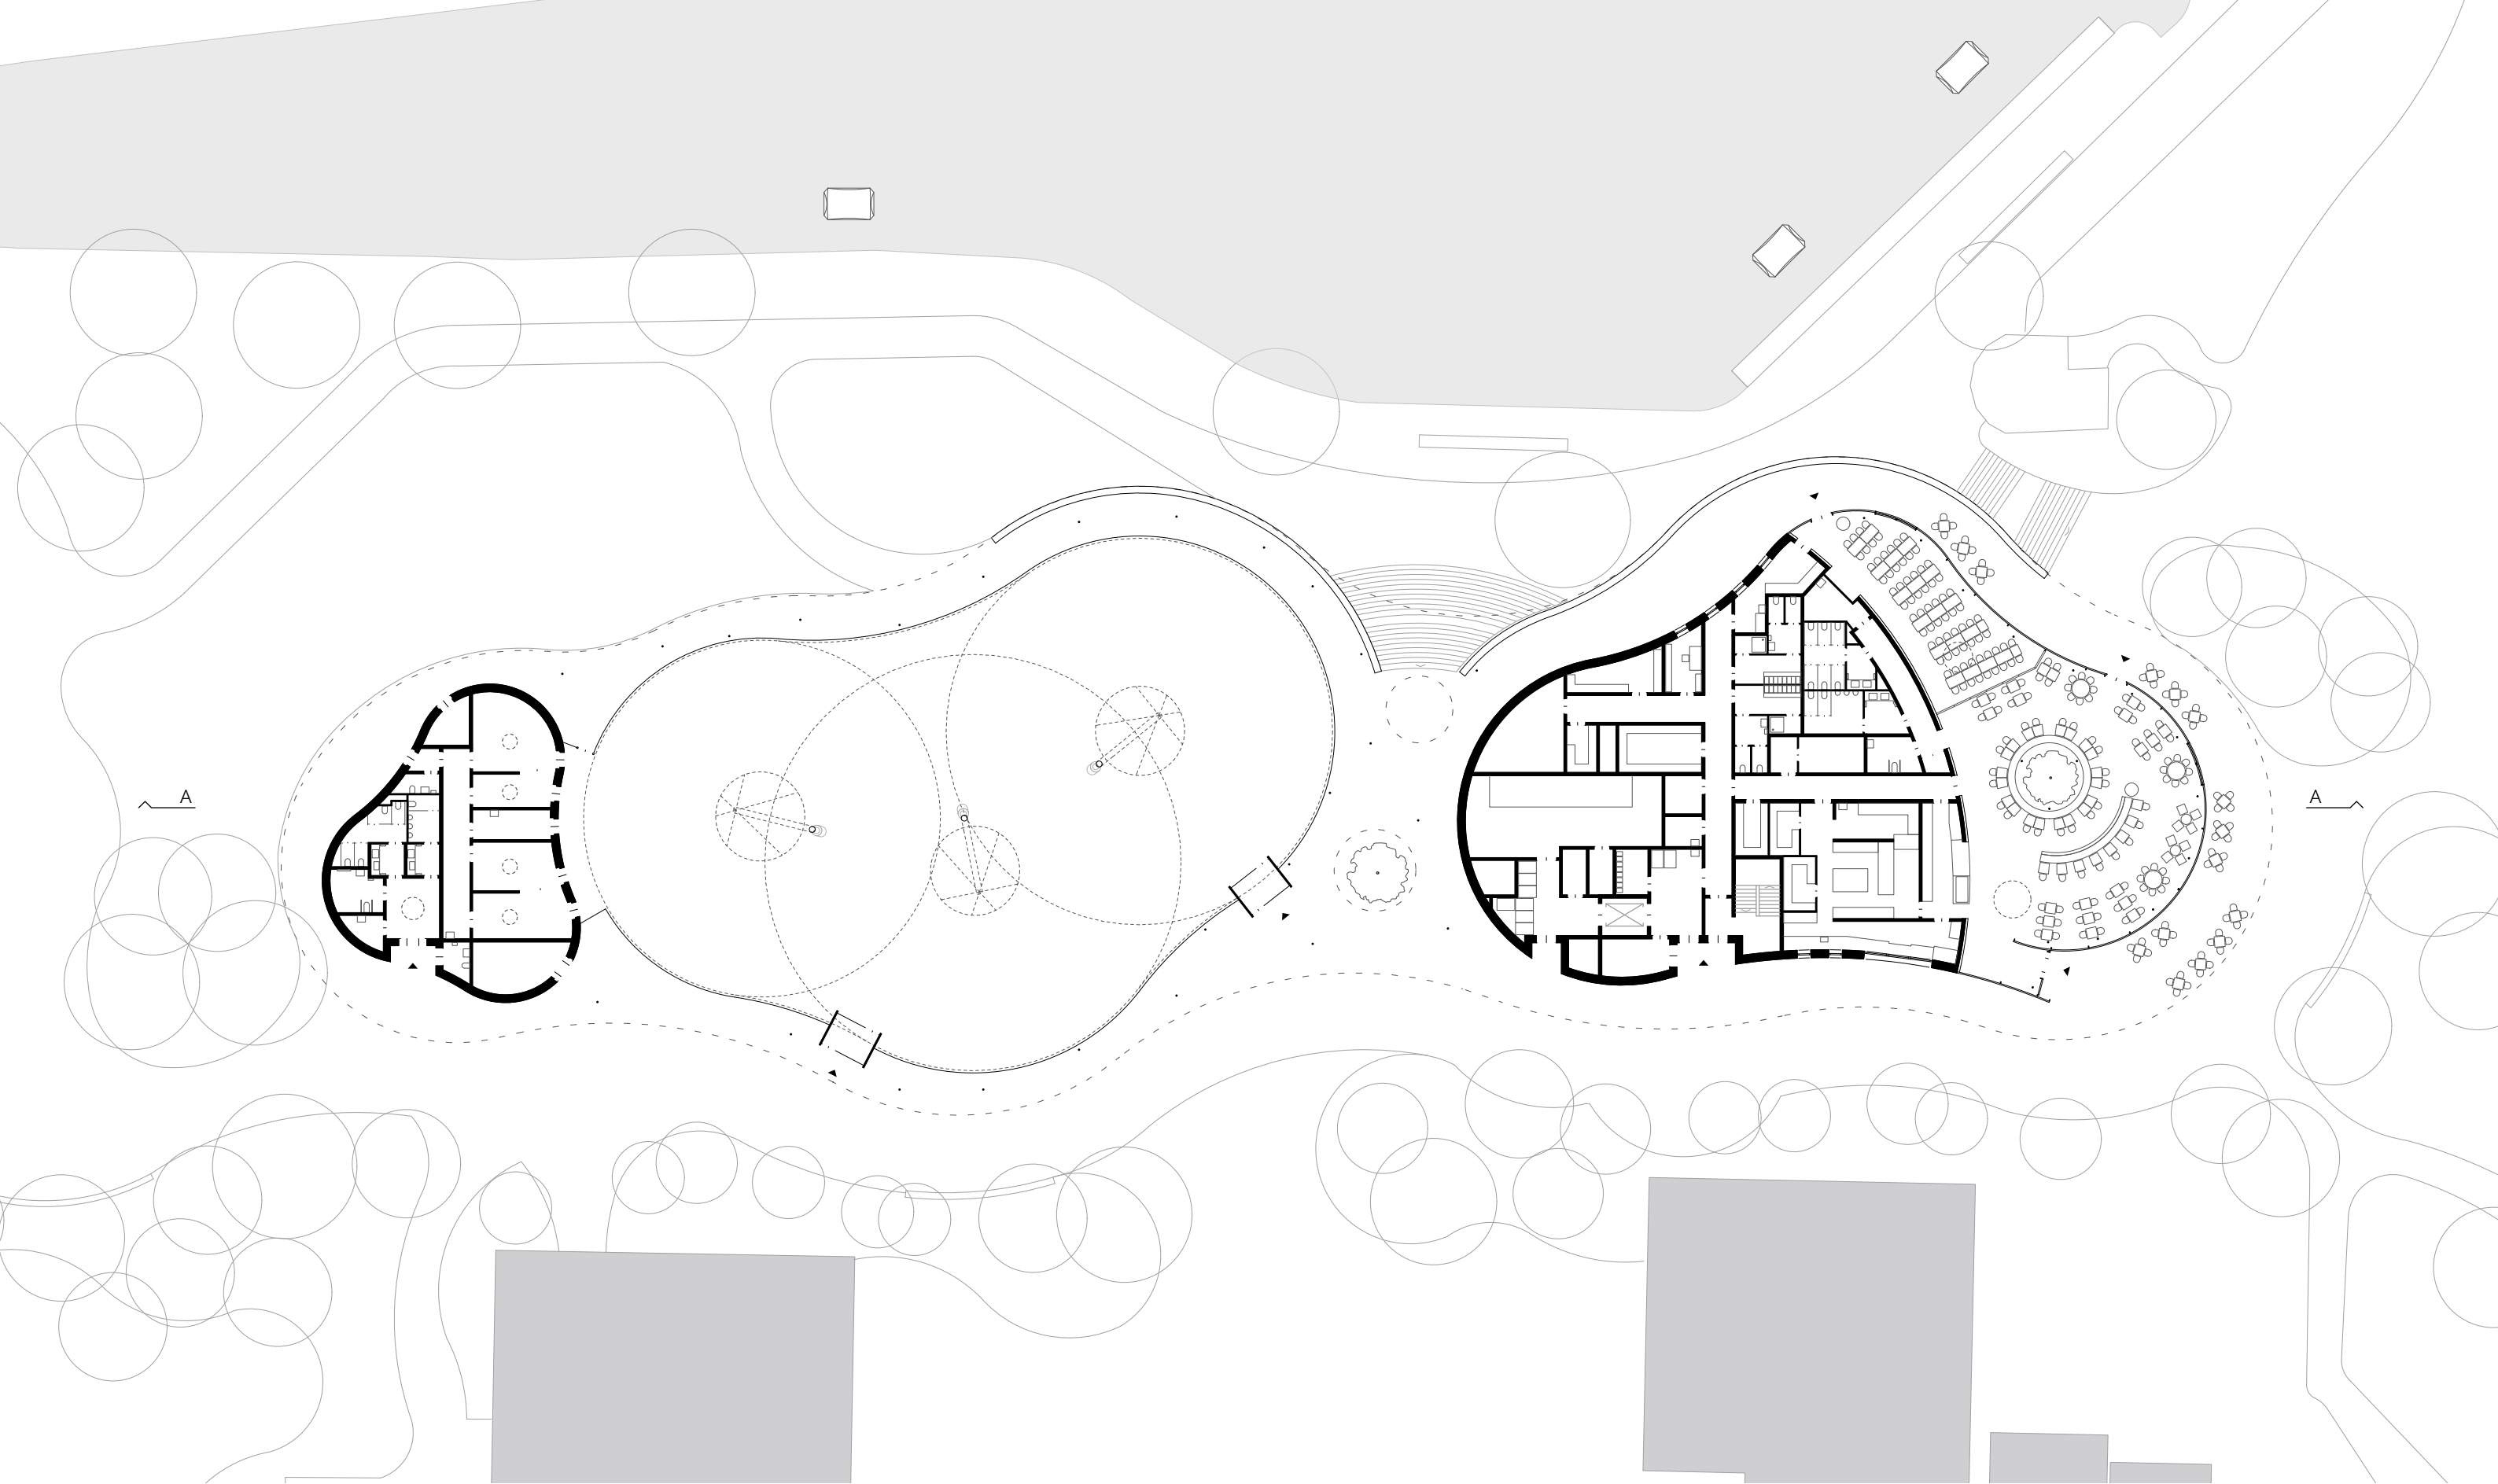

0 5 10 20m 40m

Erdgeschoss

