


P96

GEBLÄSEHALLE II PHÖNIXWEST
51° 29' 8.916" (N) 7° 29' 0.96" (E)

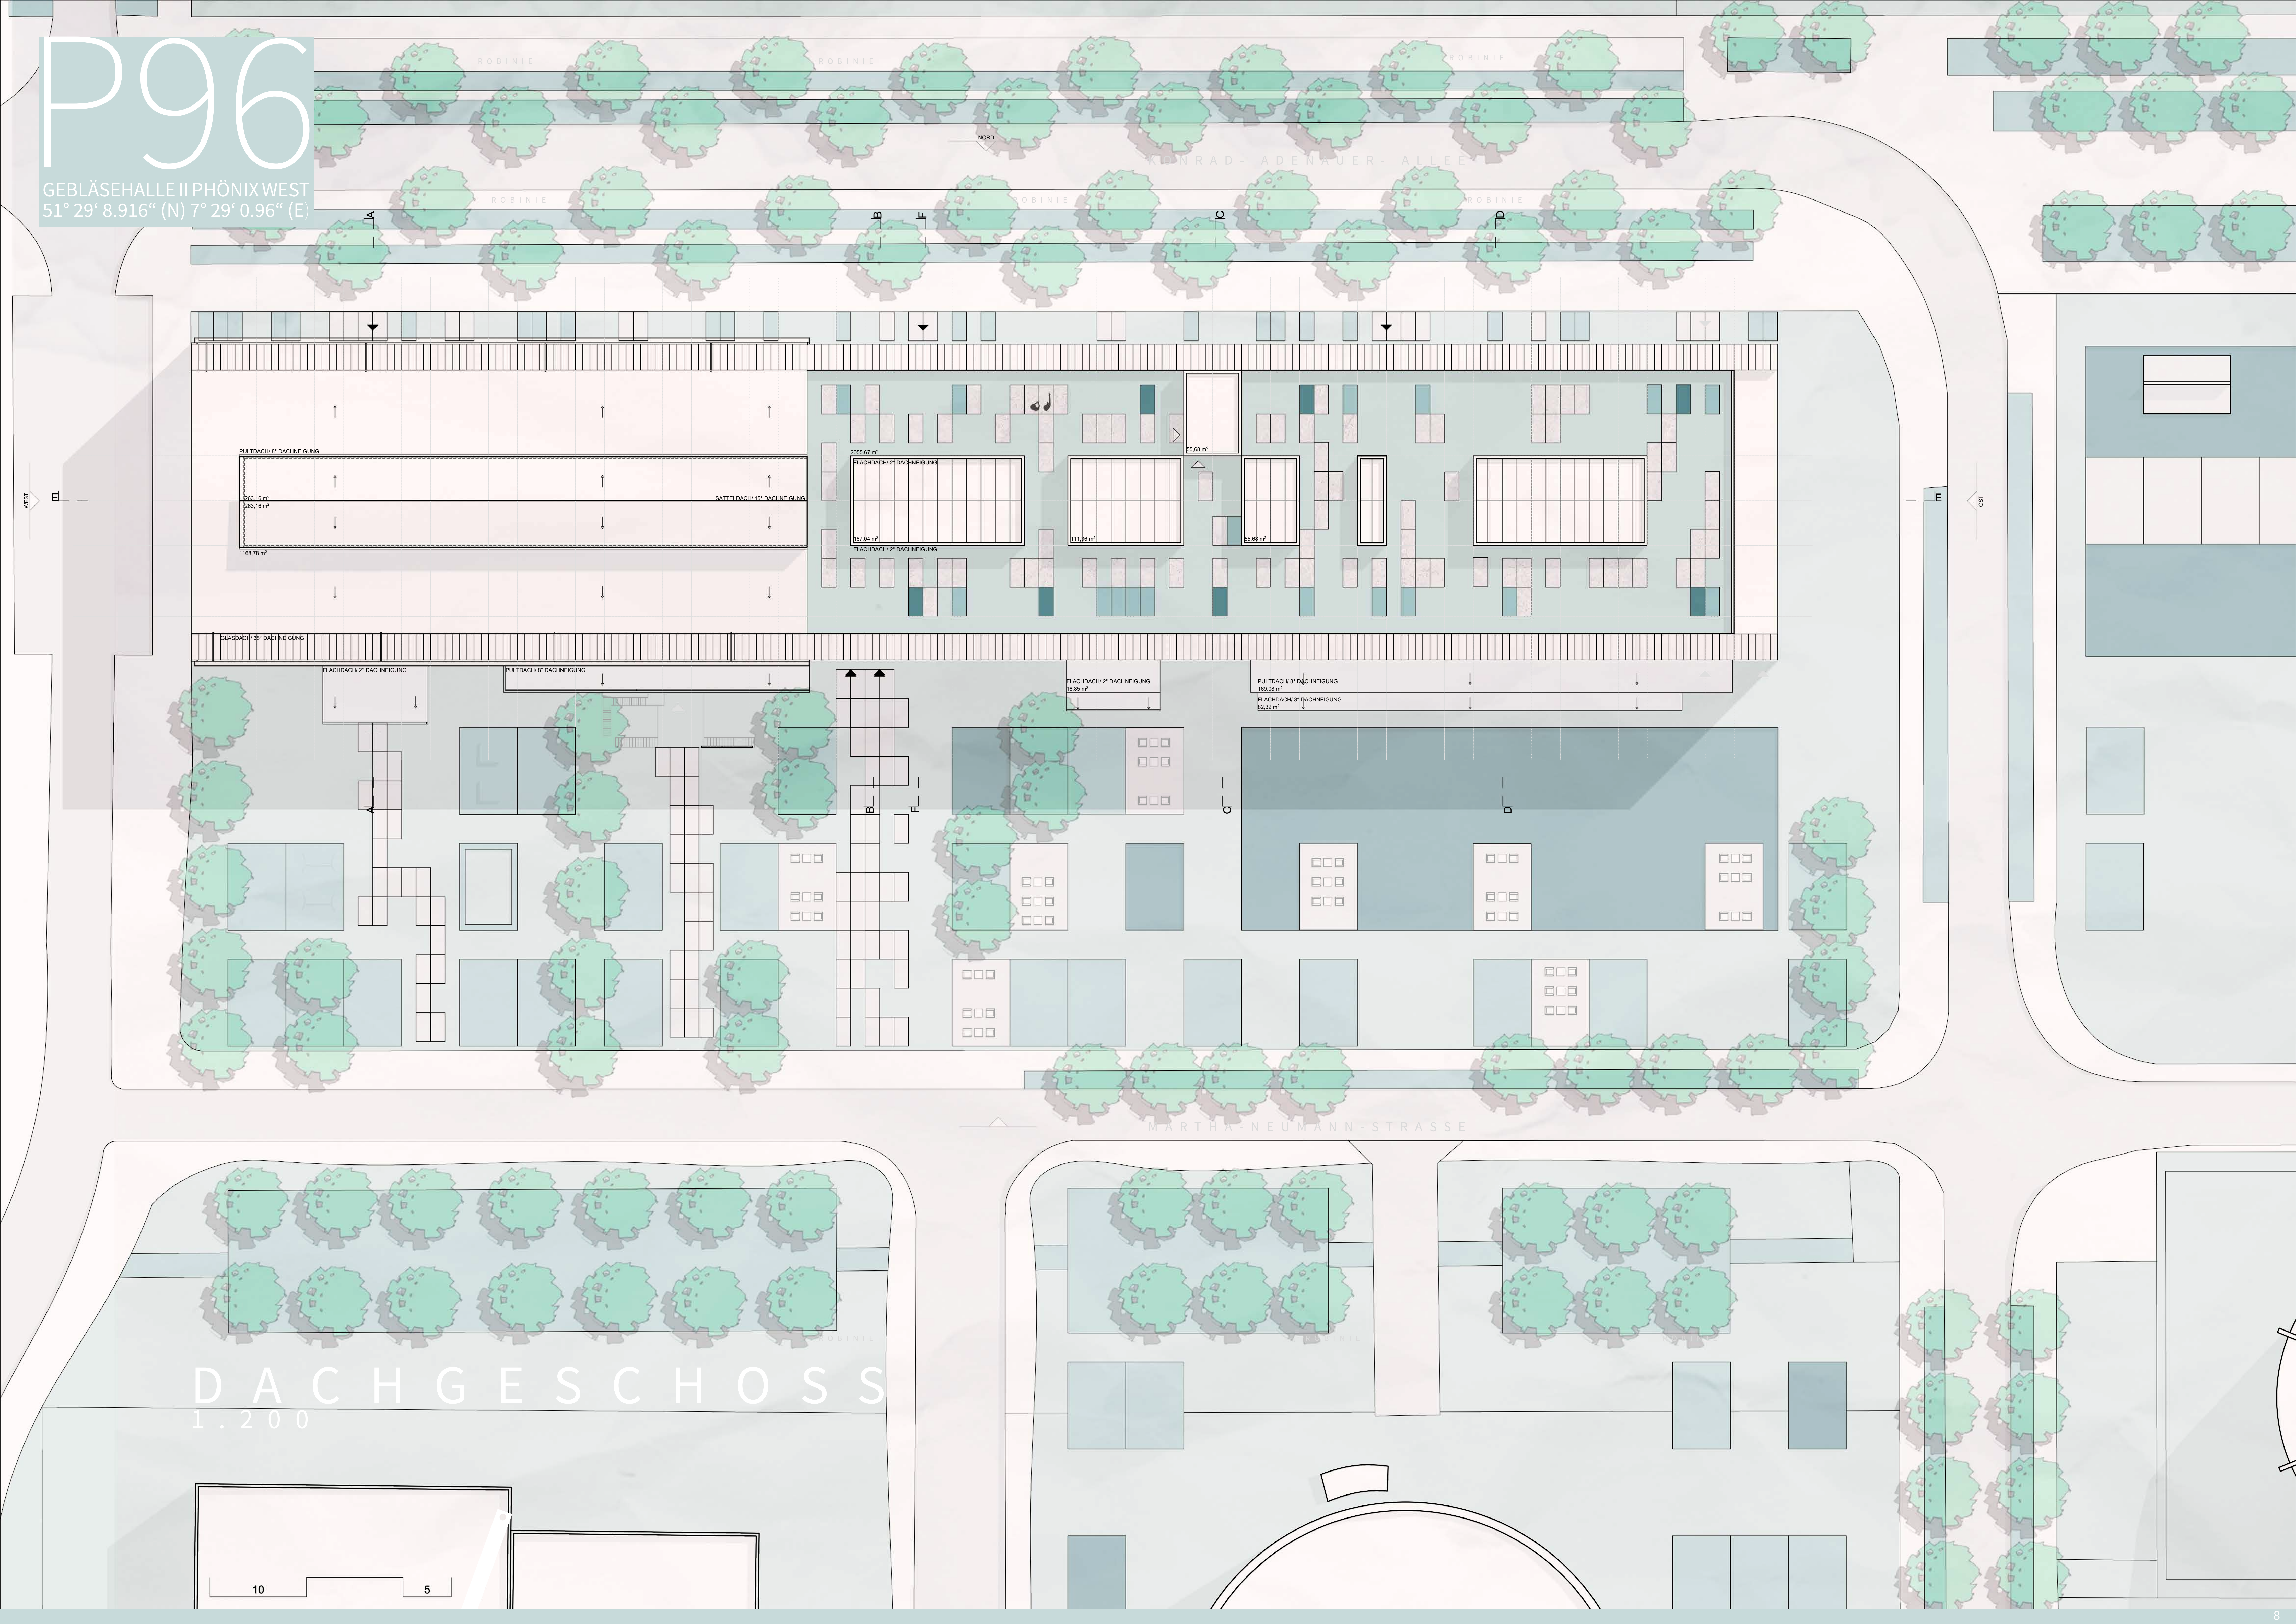

DACHGESCHOSS
1:200

10

5