


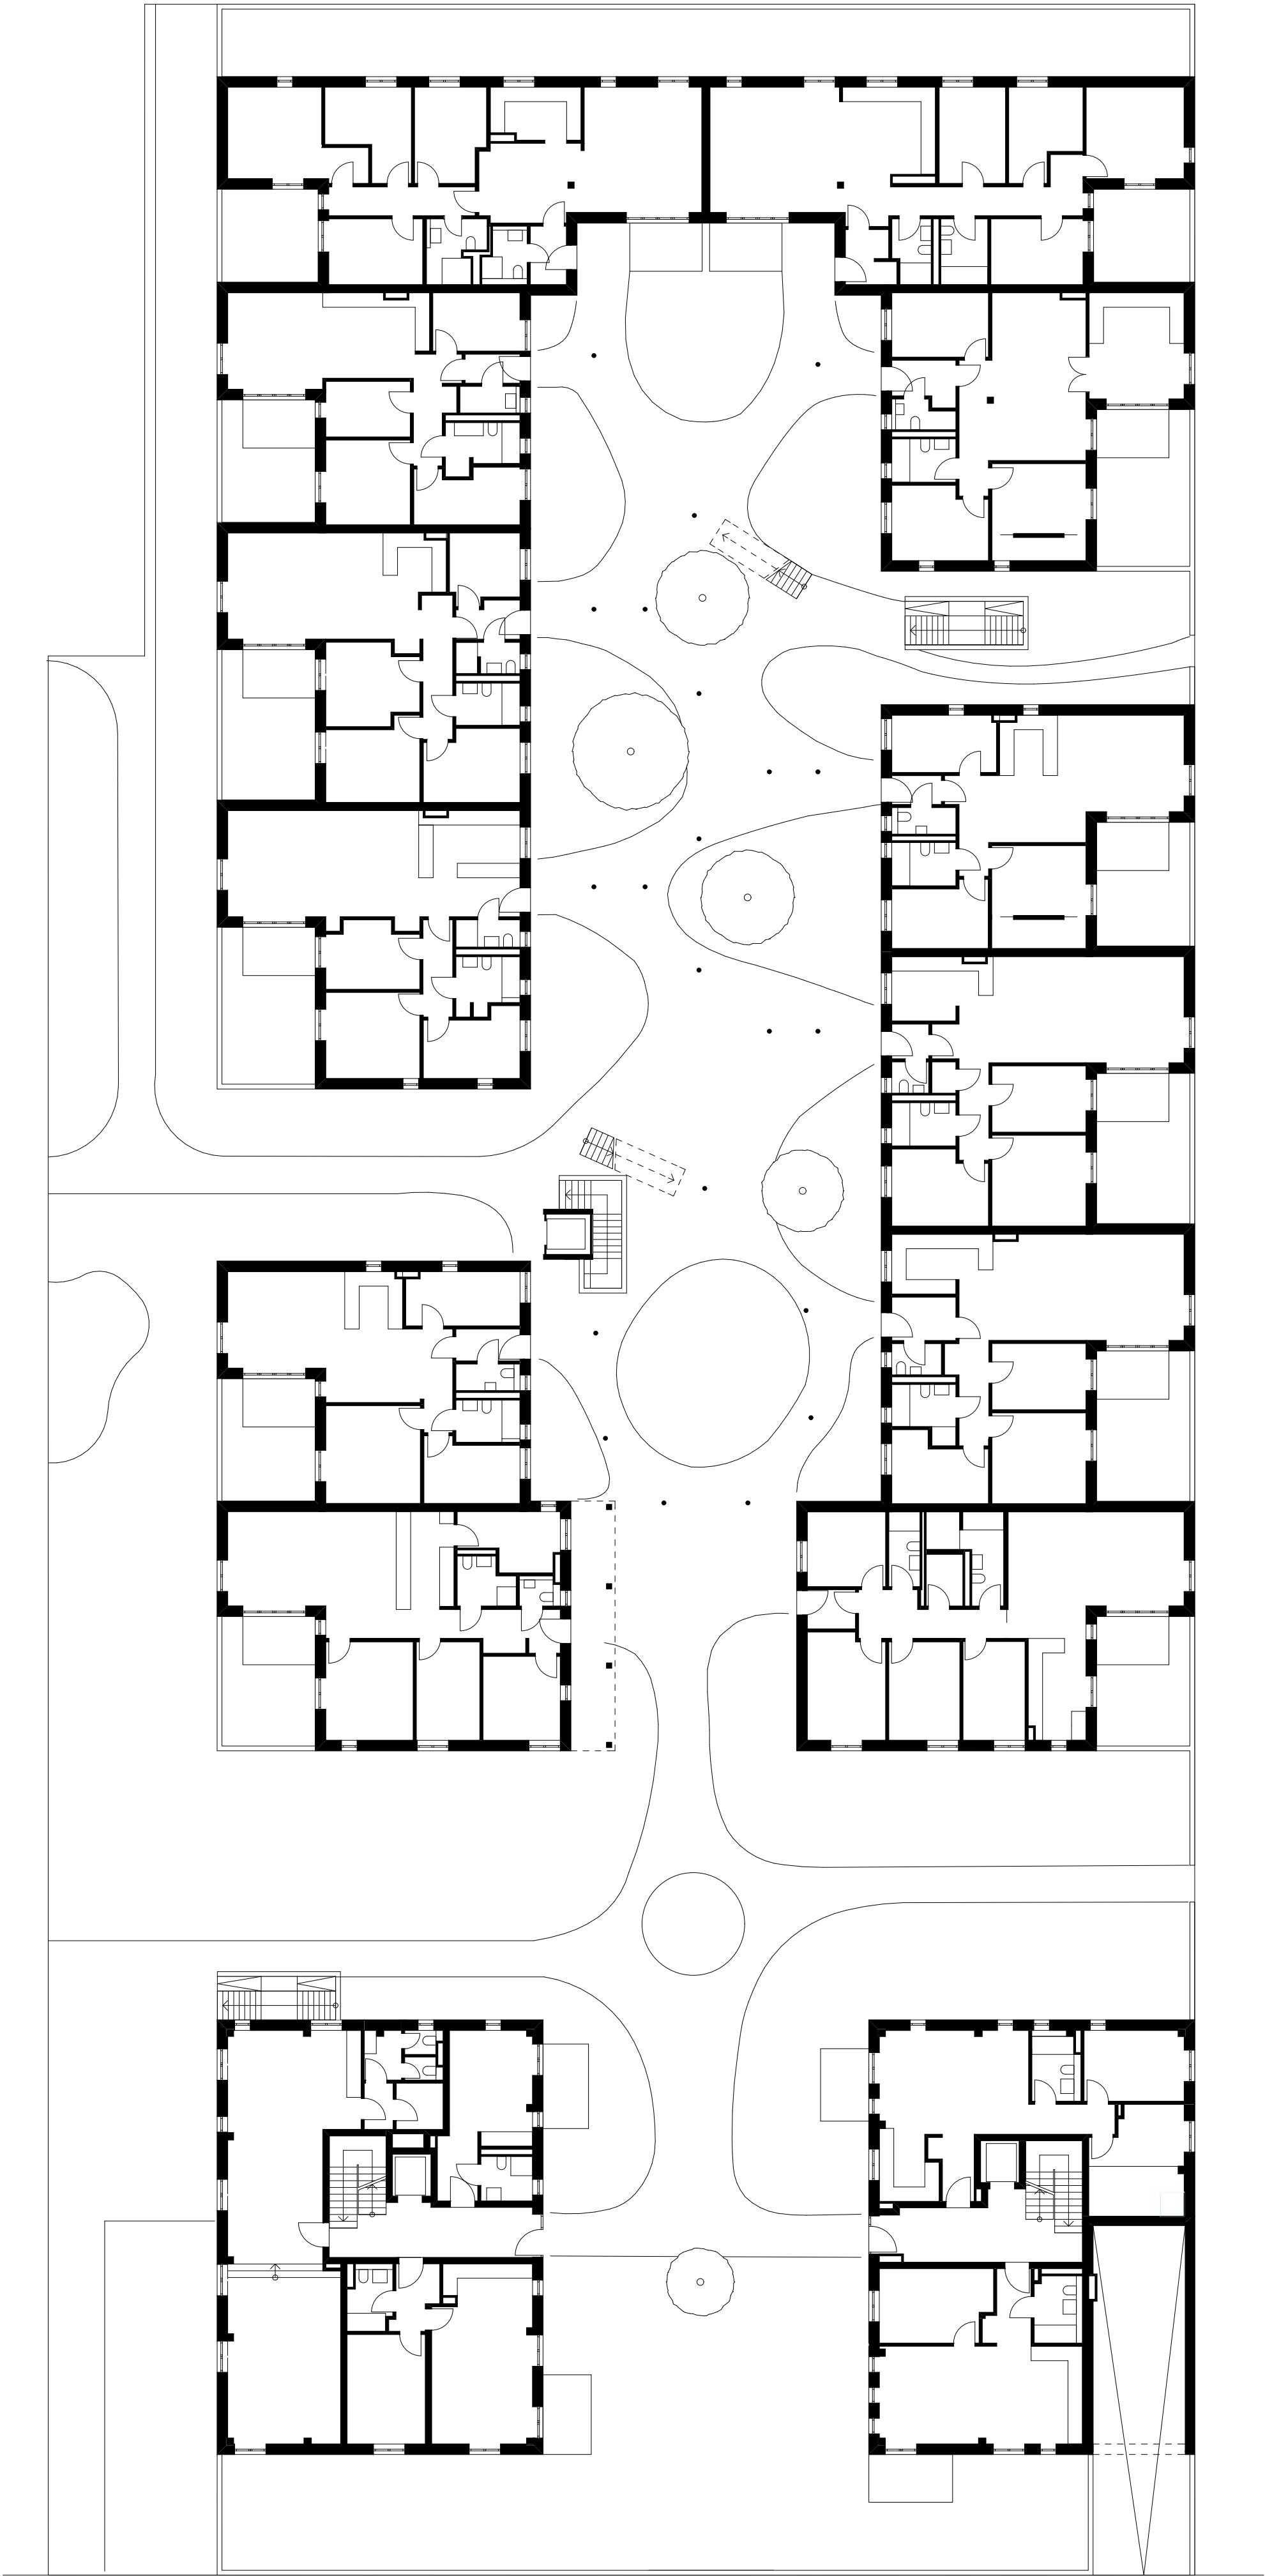

Grundriss M 1:200
Erdgeschoss