



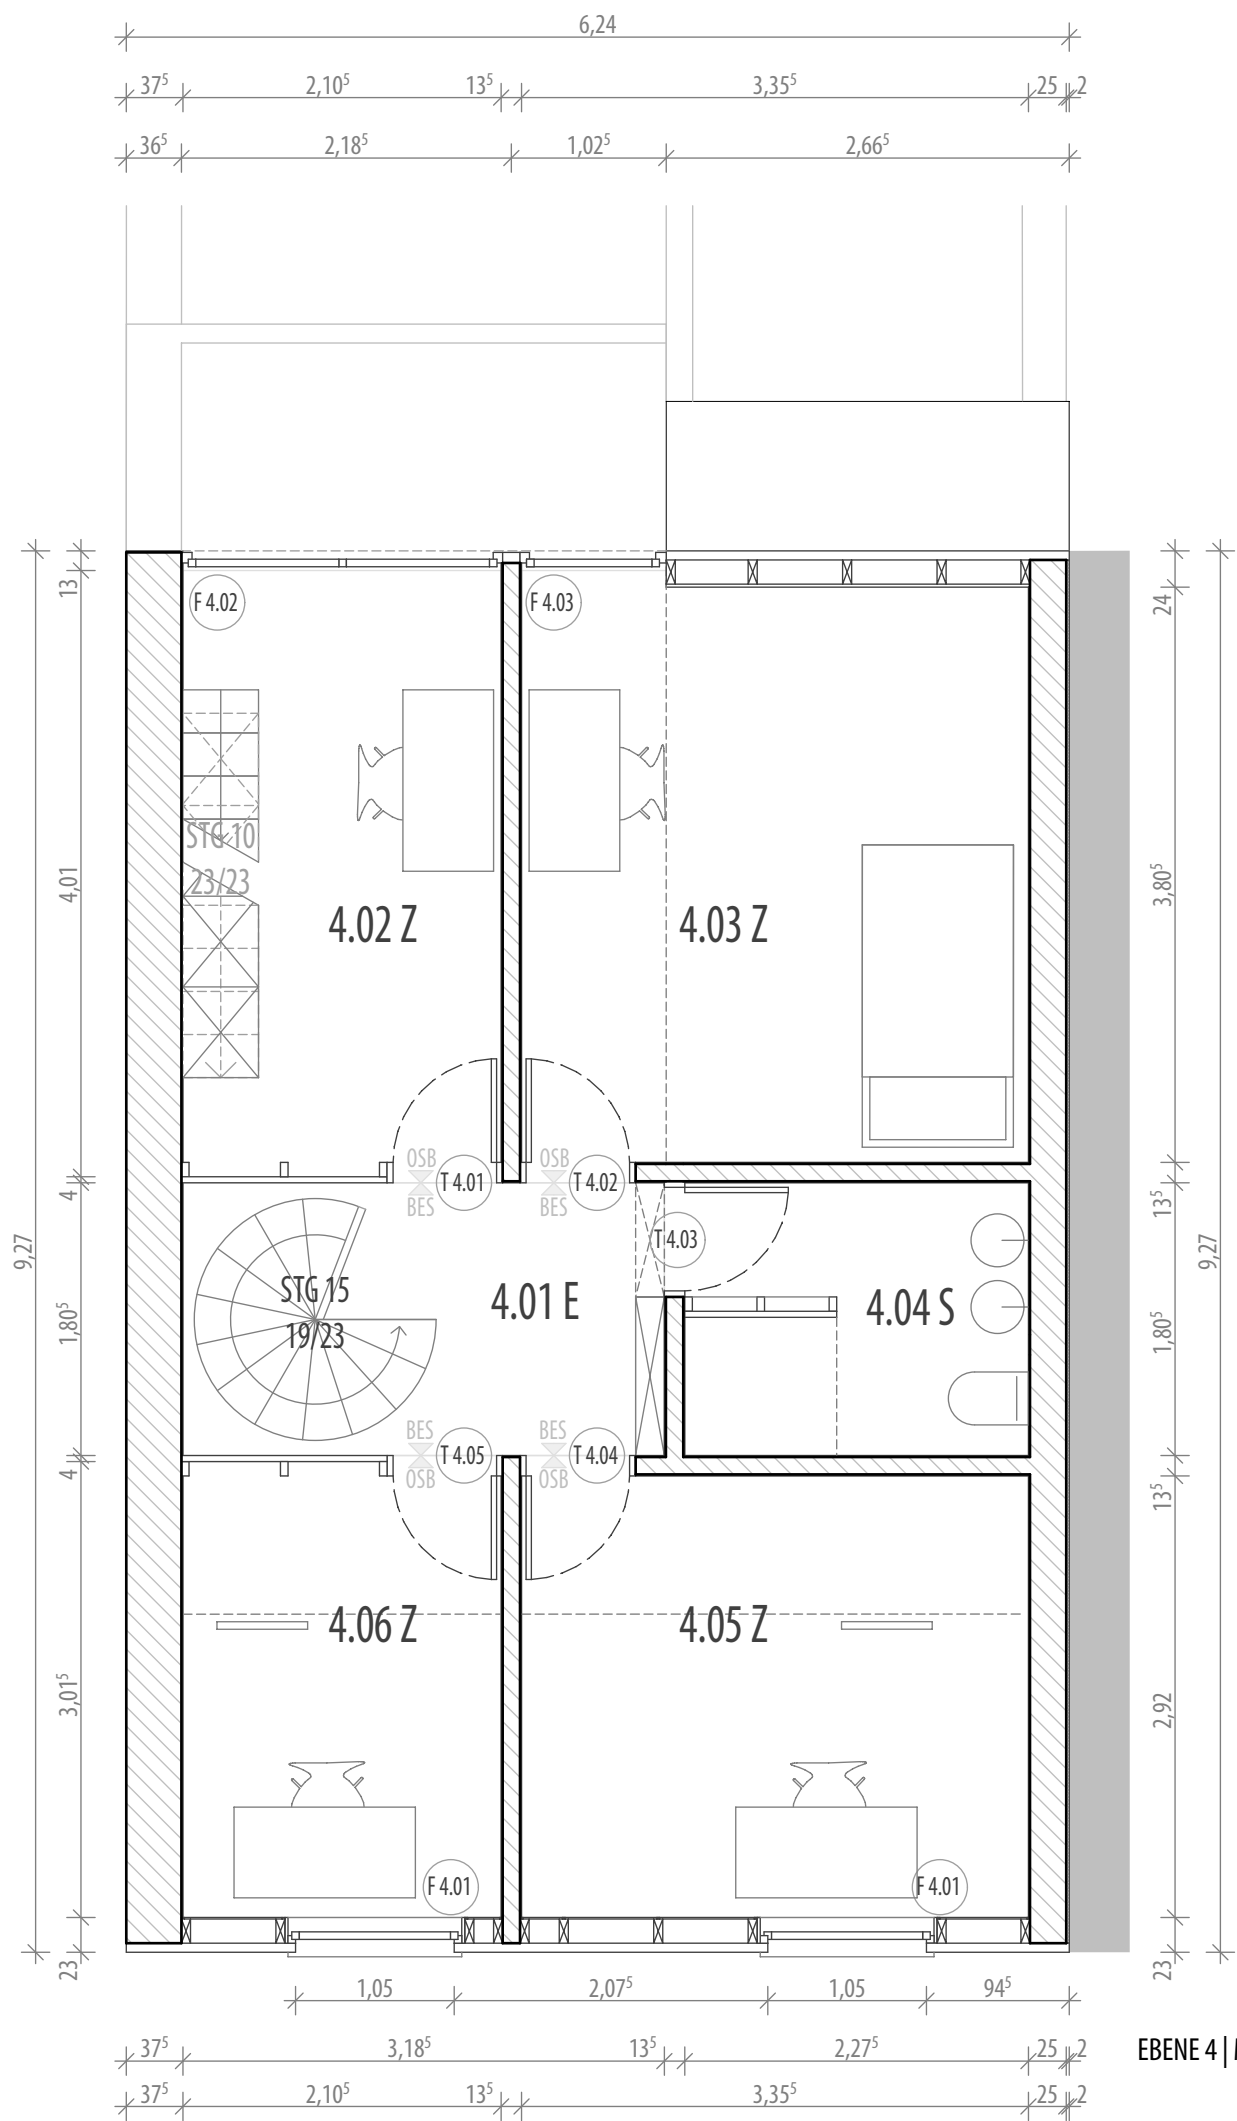

EBENE 4 | M1:50

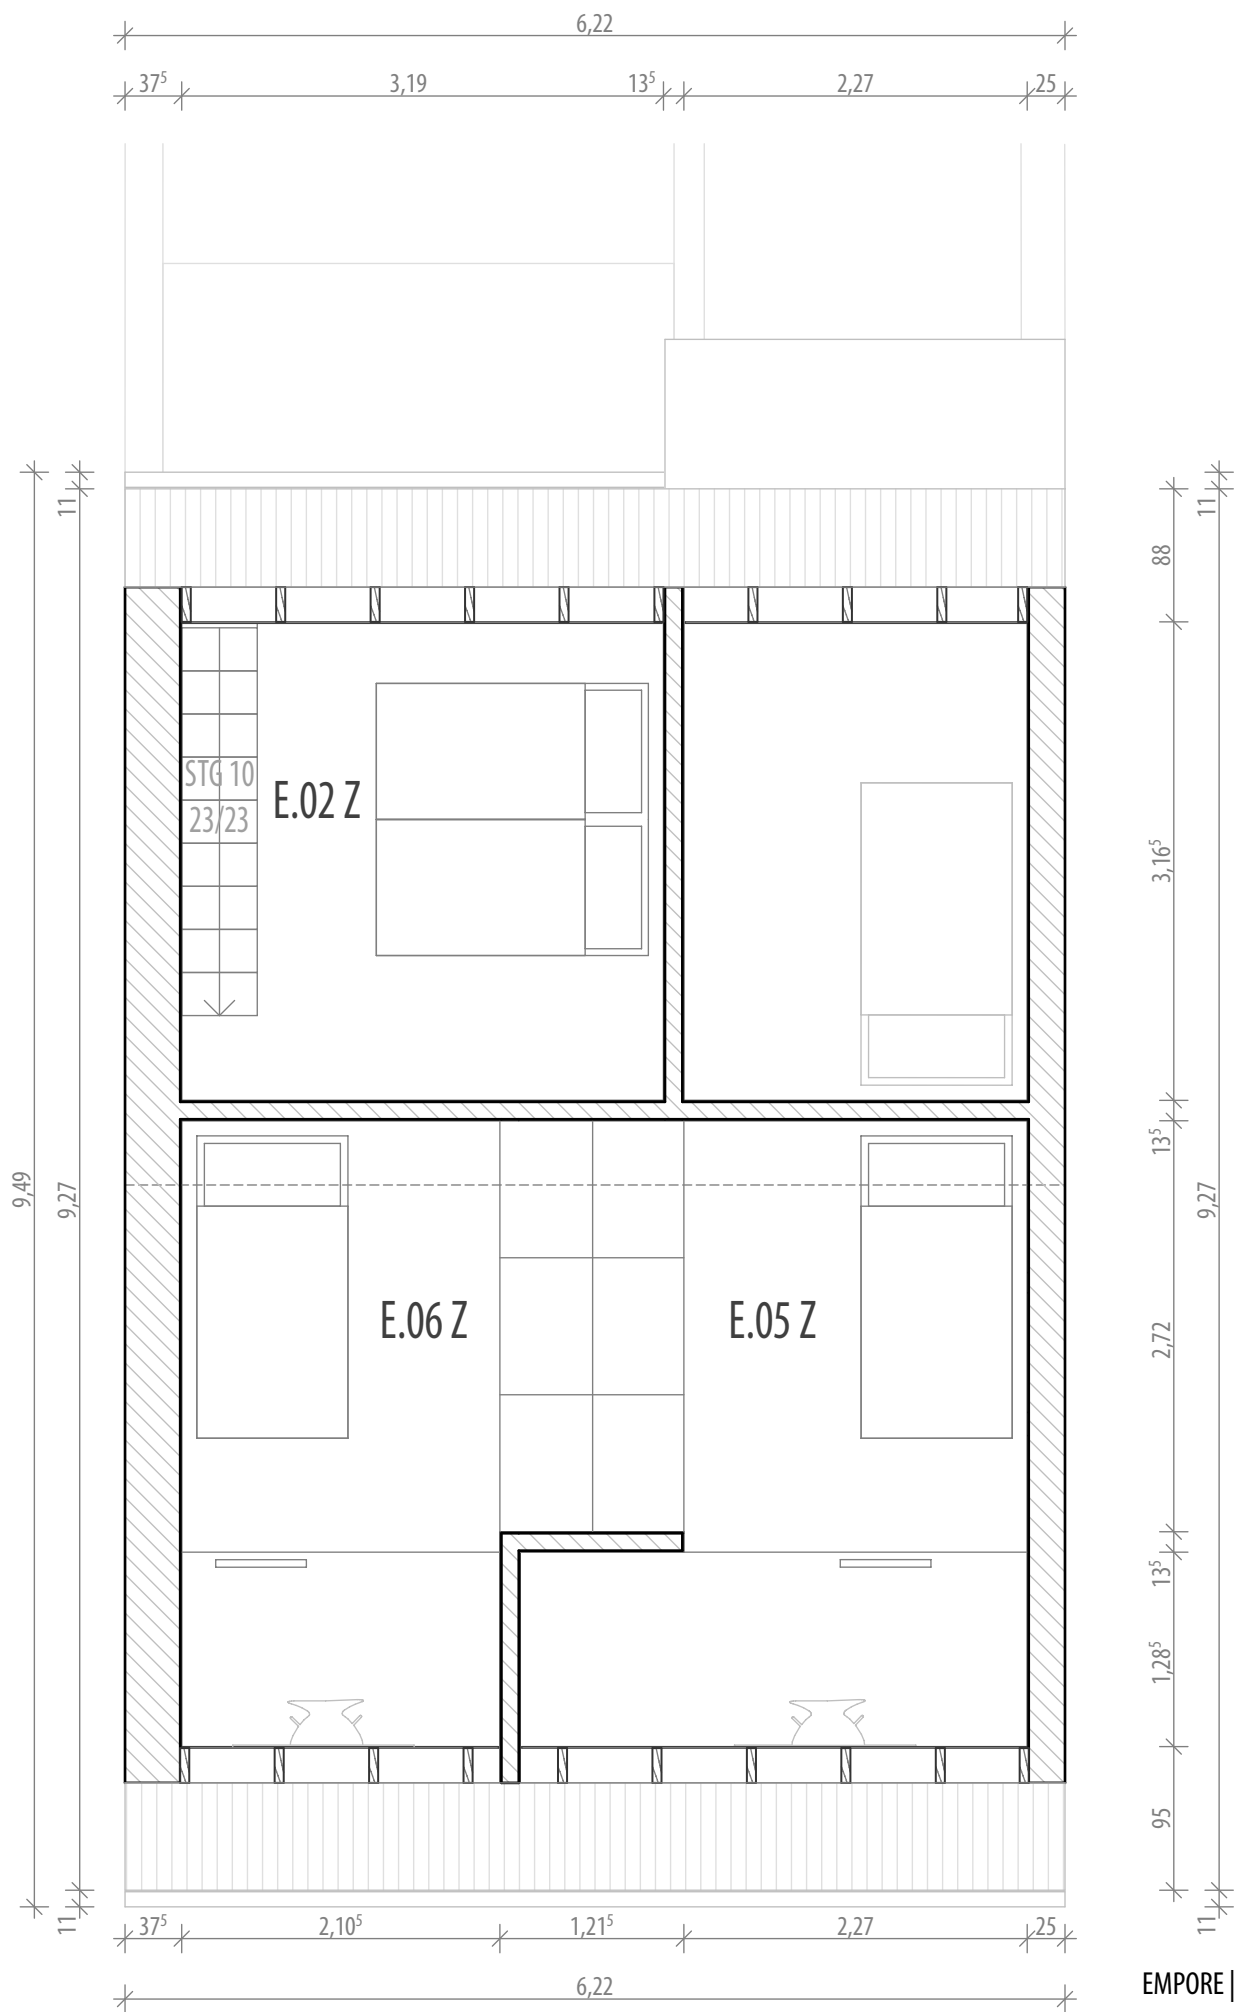

EMPORE | M 1:50