


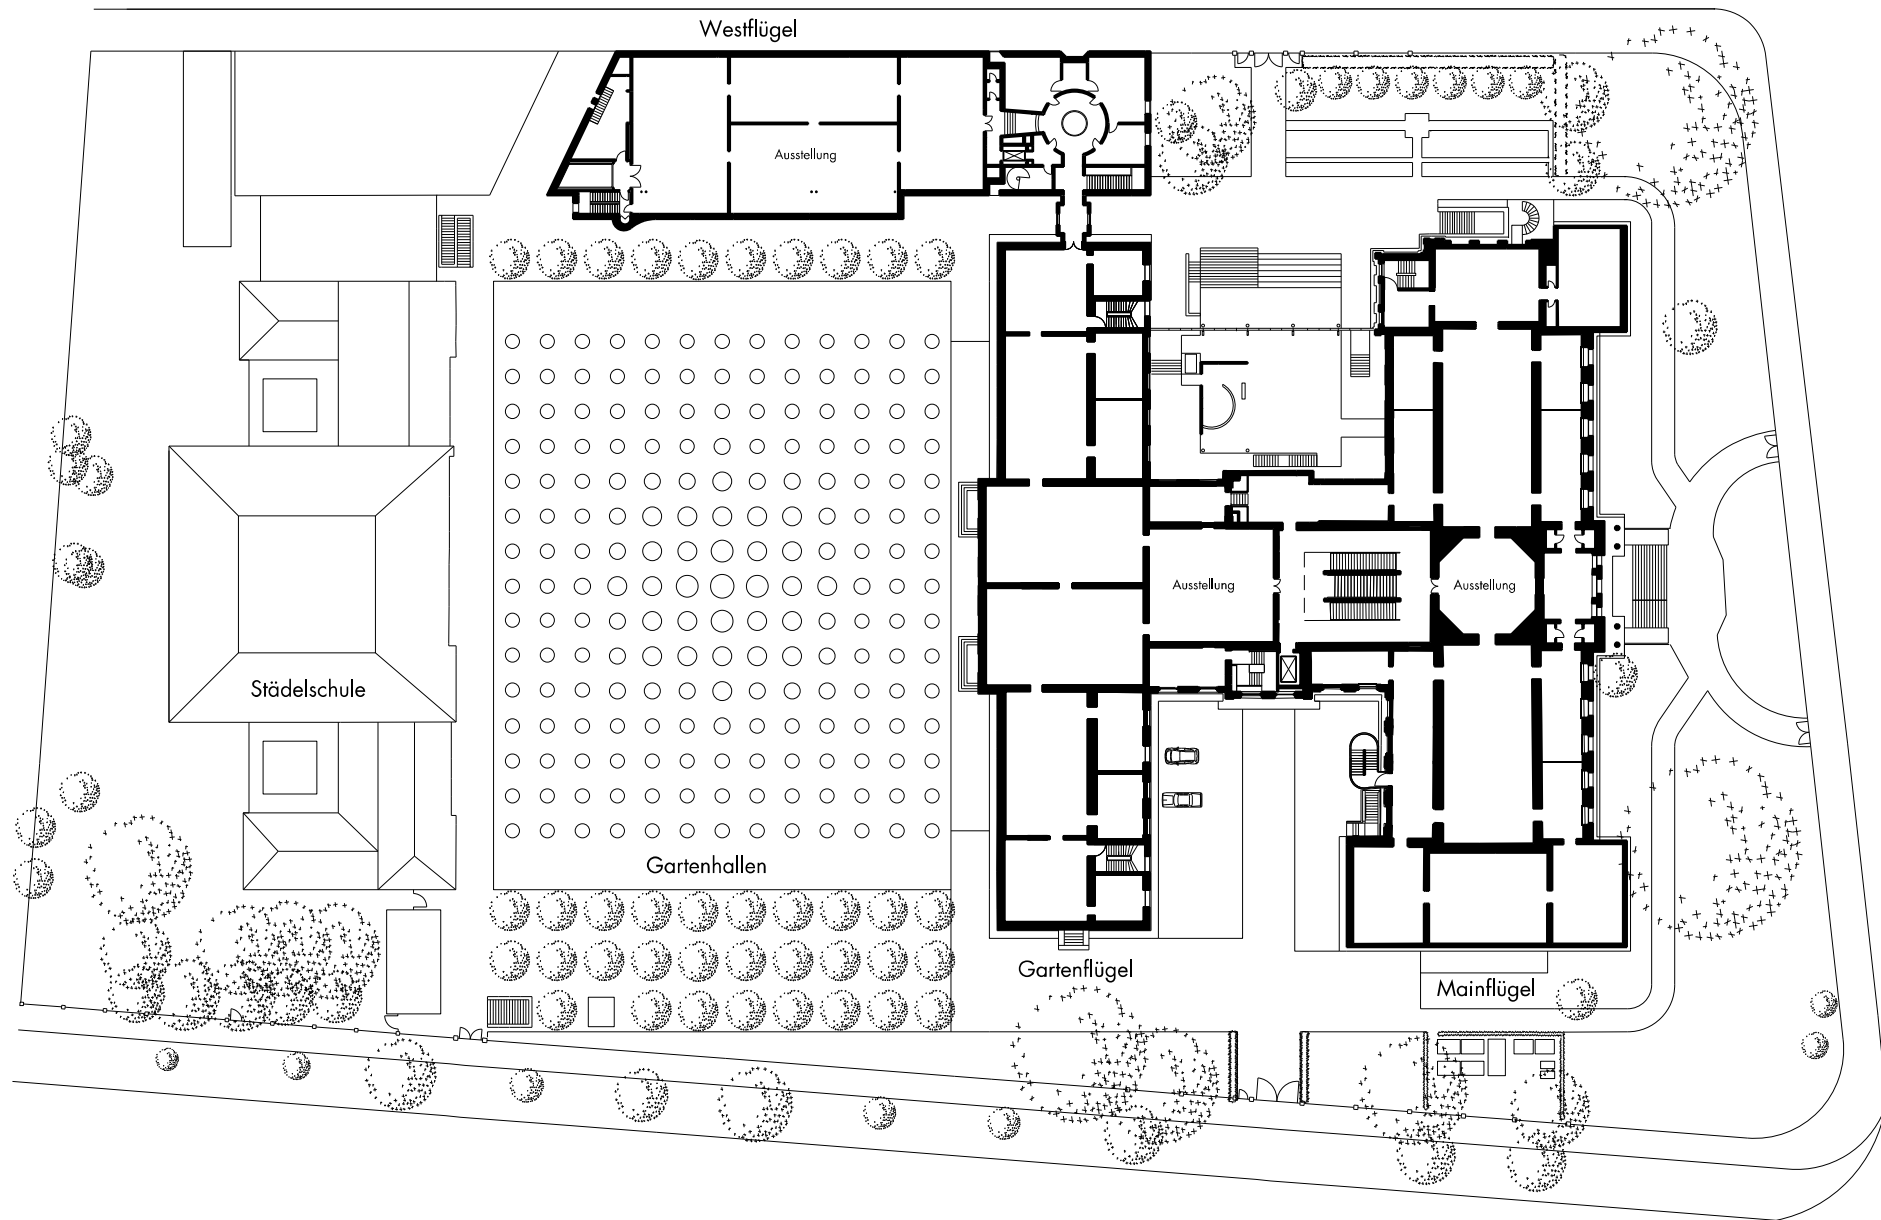

0 2 5 10 20

Obergeschoss