


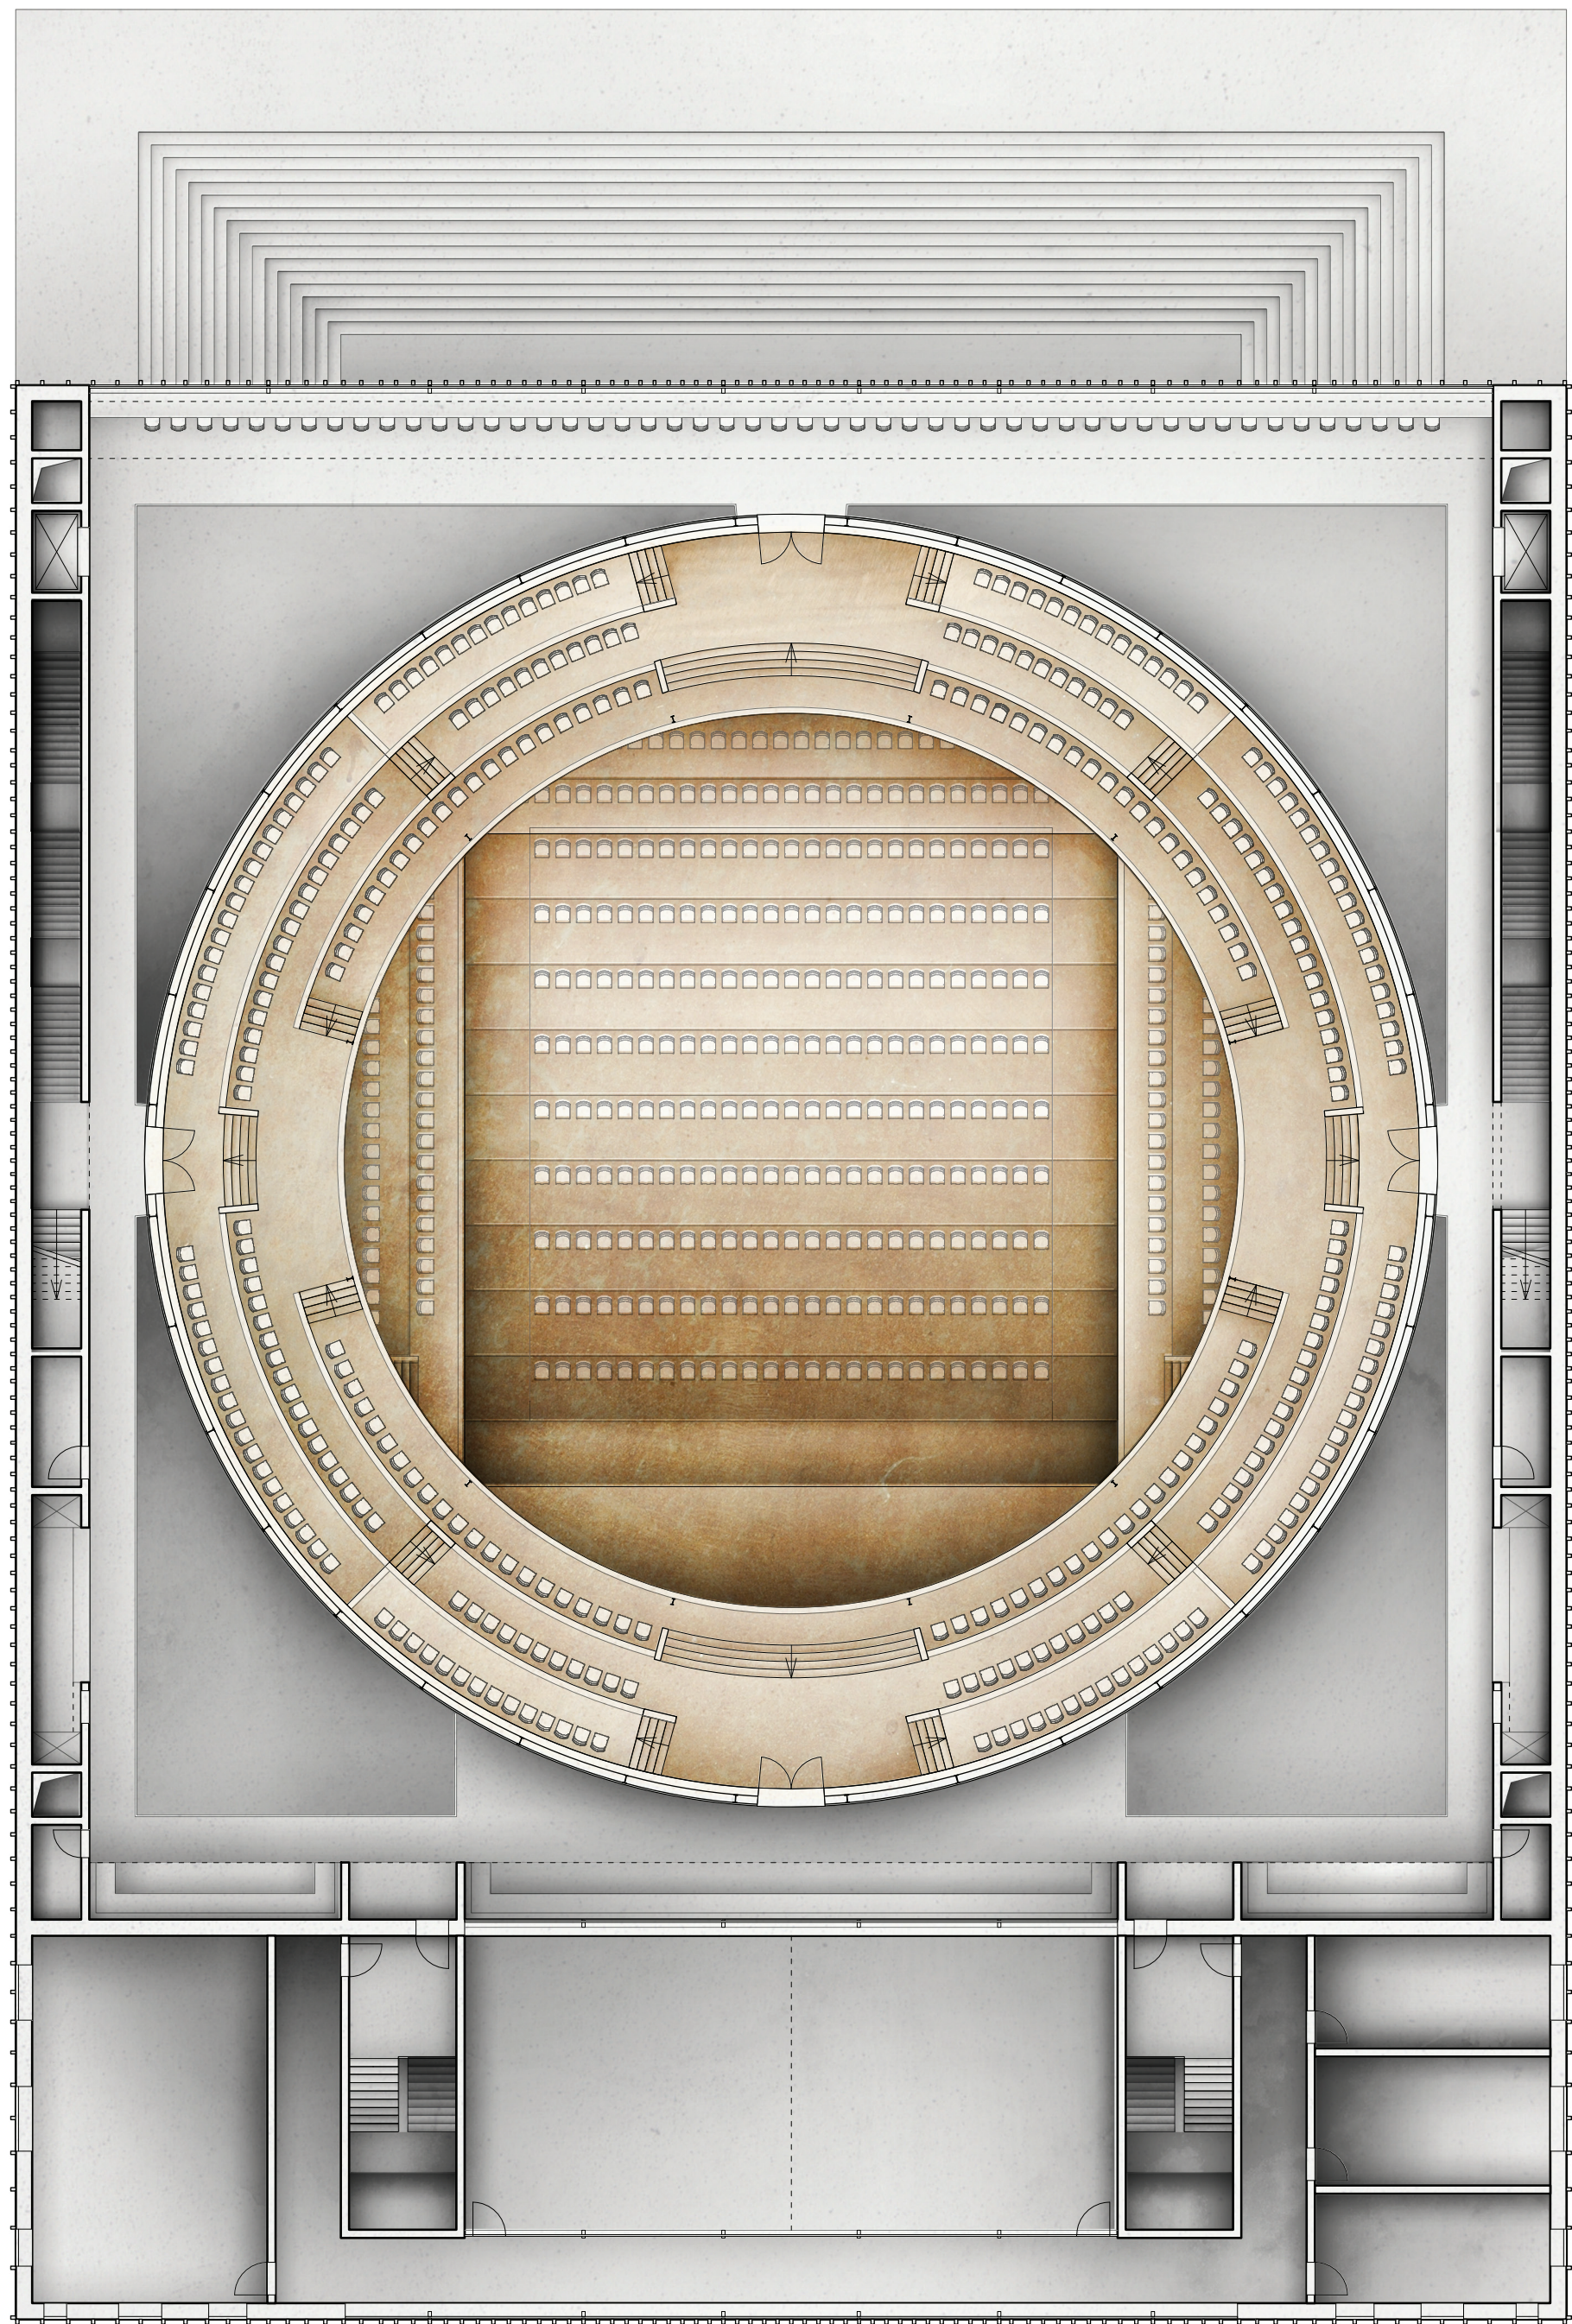

GRUNDRISS 1.OG 1:200